

BERLIN TOWNSHIP
3RD. QTR., LOT 25
T-9 N; R-5 W
HOLMES COUNTY, OHIO


SURVEYED FOR: WAYNE BEACHY

REFERENCES

O.R. VOL. 161 PAGE 333
O.R. VOL. 193 PAGE 2793
PLAT VOL. 18 PAGES 706 & 840
PLAT VOL. 19 PAGE 380
BEARINGS FROM PLAT VOL. 18 PAGE 706


200800058825
Filed for Record in
HOLMES COUNTY, OH
SALLY MILLER
11-13-2008 At 11:17 am.
SMALL PLAT 40.00
OR Book 19 Page 1408 - 1408
OR 207 p 2670

200800058825
CRITCHFIELD,
& JOHNSTON ATTYS
MILLERSBURG OH

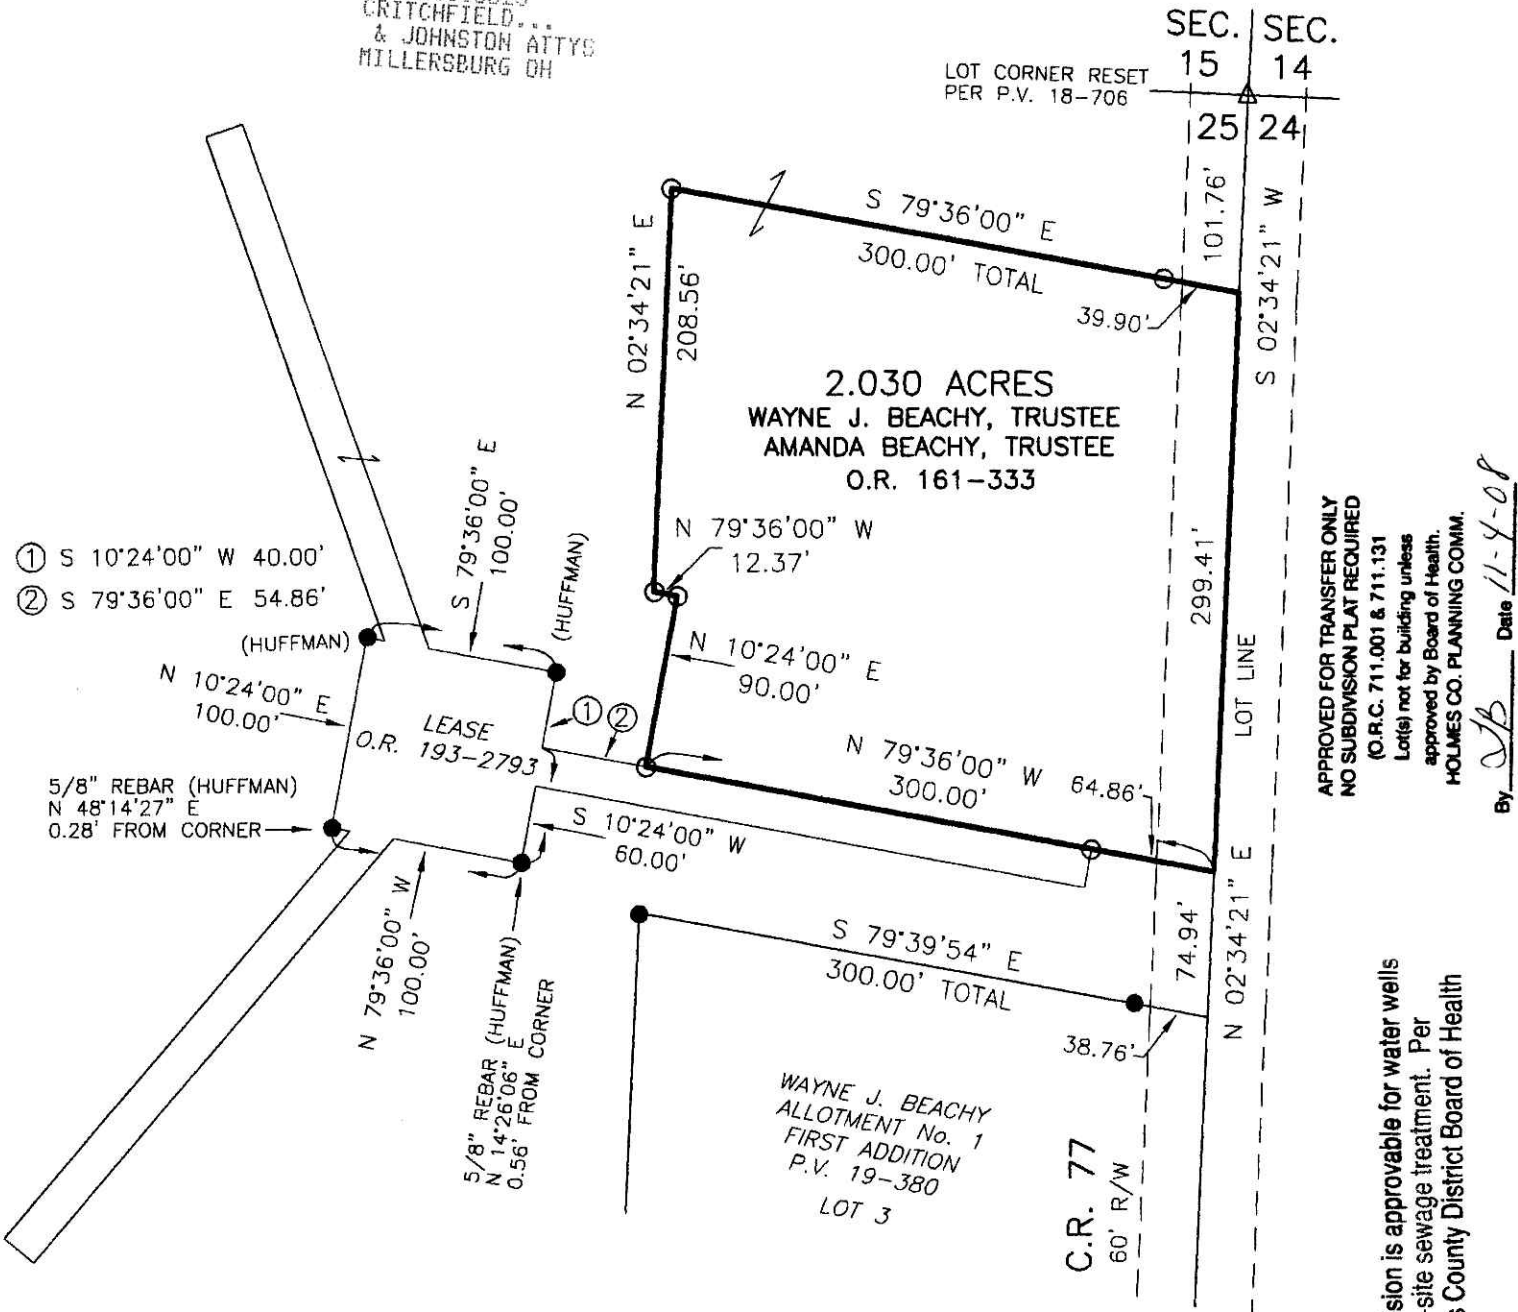

APPROVED FOR TRANSFER ONLY
NO SUBDIVISION PLAT REQUIRED
(O.R.C. 711.001 & 711.131
Lots) not for building unless
approved by Board of Health.
HOLMES CO. PLANNING COMM.
By *JB* Date 11-4-08

Subdivision is approvable for water wells
and on-site sewage treatment. Per
Holmes County District Board of Health

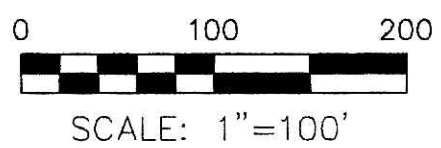

- 5/8" REBAR FOUND UNLESS OTHERWISE NOTED
- △ R.R. SPIKE SET
- 5/8" REBAR SET WITH I.D. CAP I.D. CAP MARKED "BAKER 6938"

PLAT APPROVED
10-31-08 *g.b.*

I CERTIFY THIS SURVEY TO BE CORRECT TO THE BEST OF MY KNOWLEDGE.

Eric R. Zaugg
ERIC R. ZAU^{GG} P.S. 8309
DATE: AUG. 29, 2008
ERZ\ALG
FILE NAME: WORK3\S-413-08\ERZ

⊙ DONALD C. BAKER SURVEYING
138 N. CLAY STREET
MILLERSBURG, OHIO 44654
PH. 330-674-4788
FAX 330-674-6027