


BERLIN TOWNSHIP
 3RD. QTR., LOT 25
 T-9 N; R-5 W
 HOLMES COUNTY, OHIO

200800058838
 TUSCARAWAS
 CTY TITLE
 NEW PHILA OH

Instrument
 200800058838 OR Book Page
 19 1410

SURVEYED FOR: JIM GAUSE

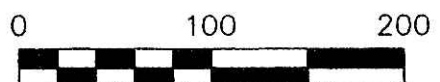


SCALE: 1"=100'

REFERENCES


- DEED VOL. 162 PAGE 60
- DEED VOL. 183 PAGE 653
- DEED VOL. 186 PAGE 279
- DEED VOL. 197 PAGE 218
- DEED VOL. 264 PAGES 543 & 546
- PLAT VOL. 4 PAGES 8, 87, 130 & 161
- PLAT VOL. 5 PAGE 3
- PLAT VOL. 14 PAGE 516
- PLAT VOL. 17 PAGE 455
- PLAT VOL. 18 PAGES 706 & 707
- O.R. VOL. 161 PAGE 333
- O.R. VOL. 181 PAGE 3127

BEARINGS FROM PLAT VOL. 18 PAGE 706

- 5/8" REBAR FOUND UNLESS OTHERWISE NOTED
- ⊙ DRILL HOLE IN CONCRETE SET
- 5/8" REBAR SET WITH I.D. CAP I.D. CAP MARKED "BAKER 6938"

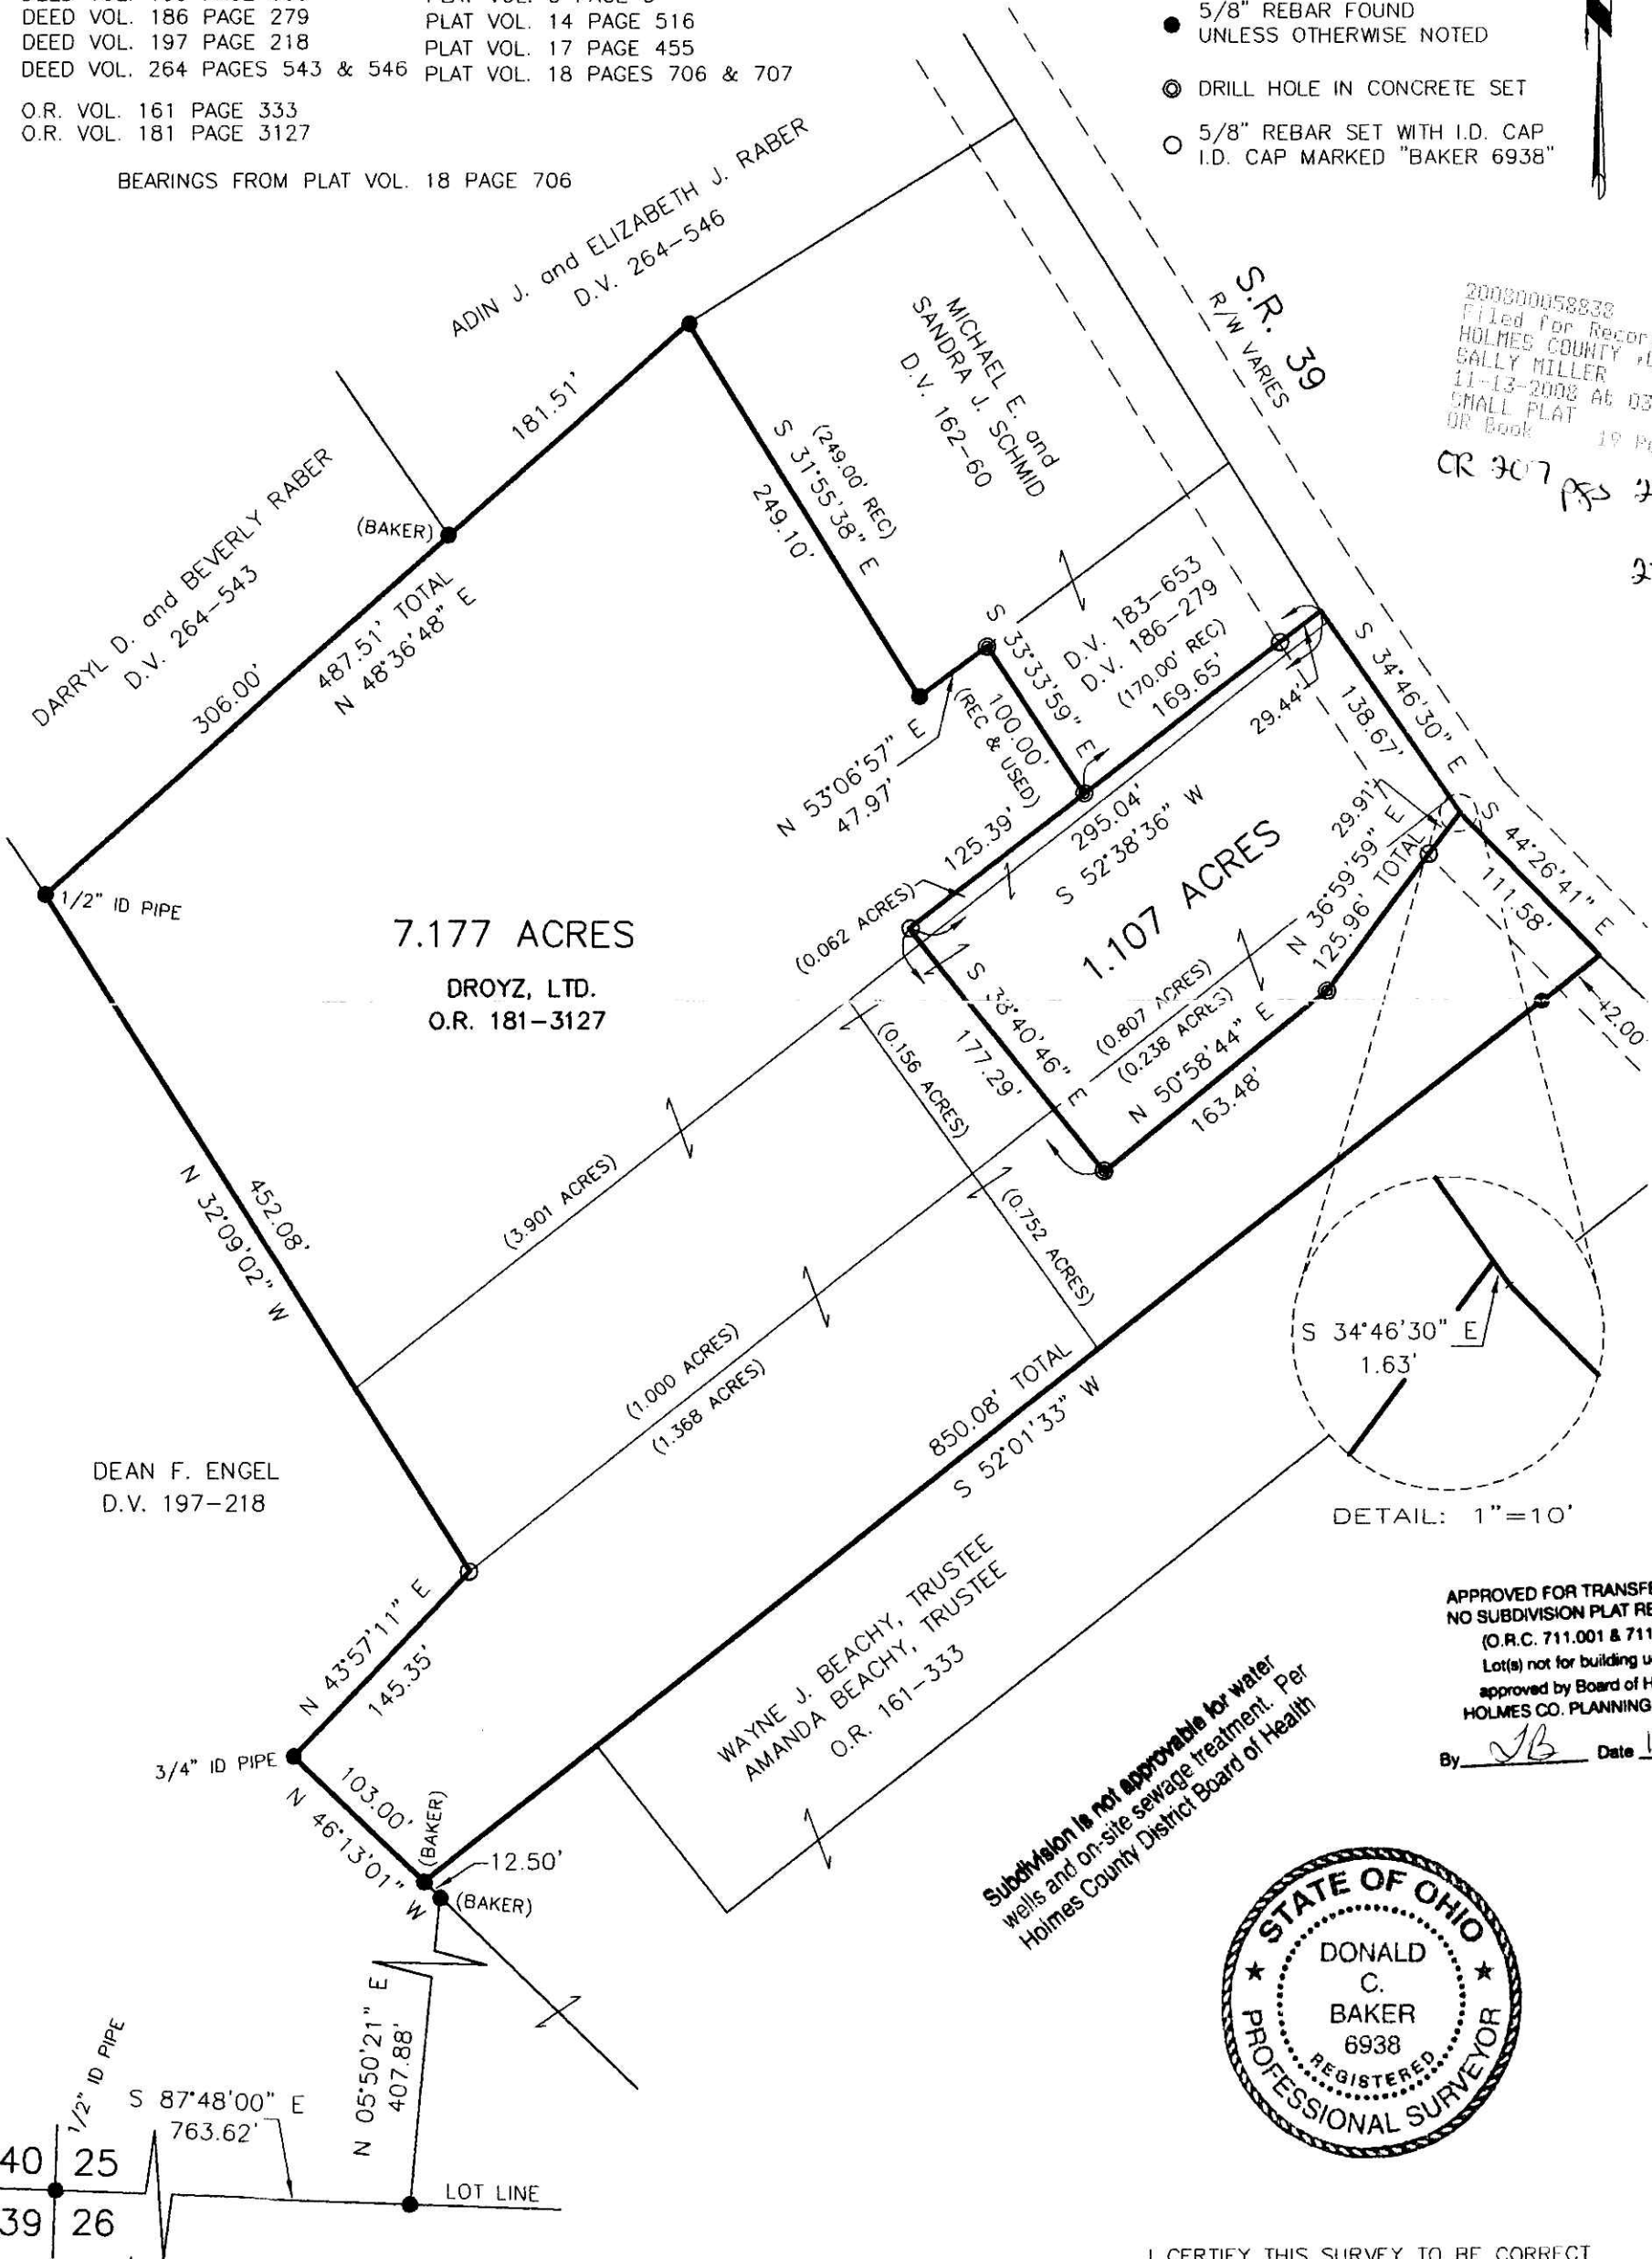

200800058838
 Filed for Record in
 HOLMES COUNTY, OH
 SALLY MILLER
 11-13-2008 At 03:21 pm.
 SHALL PLAT 40.00
 OR Book 19 Page 1410 - 1410
 CR 307 PS 3734
 +
 3739

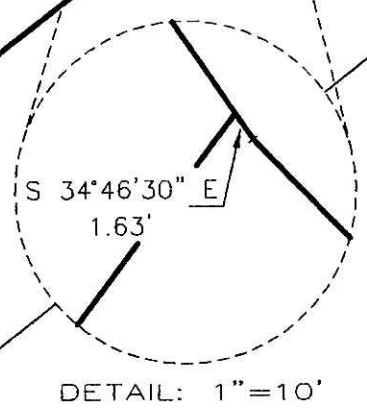

DETAIL: 1"=10'

APPROVED FOR TRANSFER ONLY
 NO SUBDIVISION PLAT REQUIRED
 (O.R.C. 711.001 & 711.131
 Lot(s) not for building unless
 approved by Board of Health.
 HOLMES CO. PLANNING COMM.

By JB Date 11-6-08


Subdivision is not approvable for water
 wells and on-site sewage treatment. Per
 Holmes County District Board of Health



I CERTIFY THIS SURVEY TO BE CORRECT
 TO THE BEST OF MY KNOWLEDGE.

Donald C. Baker
 DONALD C. BAKER P.S. 6938

DATE: OCT. 7, 2008
 KES\FDB
 FILE NAME: WORK4\S-447-08\FRZ

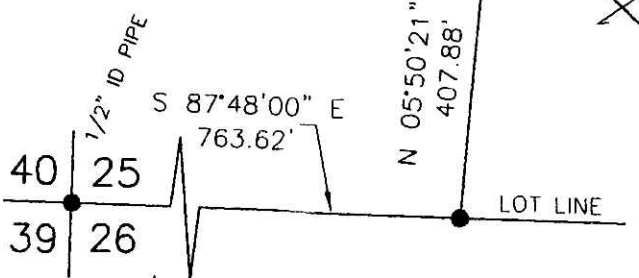

DONALD C. BAKER SURVEYING
 138 N. CLAY STREET
 MILLERSBURG, OHIO 44654
 PH. 330-674-4788
 FAX 330-674-6027

PLAT APPROVED

11-4-08 gk