

PAINT TOWNSHIP
3RD. QTR., LOT 17
T-10 N; R-4 W
HOLMES COUNTY, OHIO


200800058843
Filed for Record in
HOLMES COUNTY, OH
SALLY MILLER
11-13-2008 At 03:49 pm.
SMALL PLAT 40.00
OR Book 19 Page 1411 - 1411

OR 307 pss 2758
+
2761

SURVEYED FOR: RICHARD PHILLIPS


REFERENCES

- O.R. VOL. 171 PAGE 2863
- O.R. VOL. 202 PAGE 579
- PLAT VOL. 18 PAGE 114
- PLAT VOL. 19 PAGE 1234
- BEARINGS FROM PLAT VOL. 19 PAGE 1234

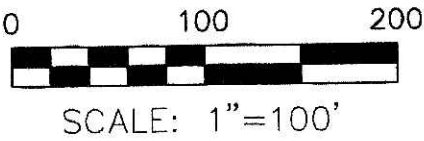

- 5/8" REBAR FOUND UNLESS OTHERWISE NOTED
- 5/8" REBAR SET WITH I.D. CAP I.D. CAP MARKED "BAKER 6938"

200800058843
SERVICE
FIRST TITLE
WOOSTER OH

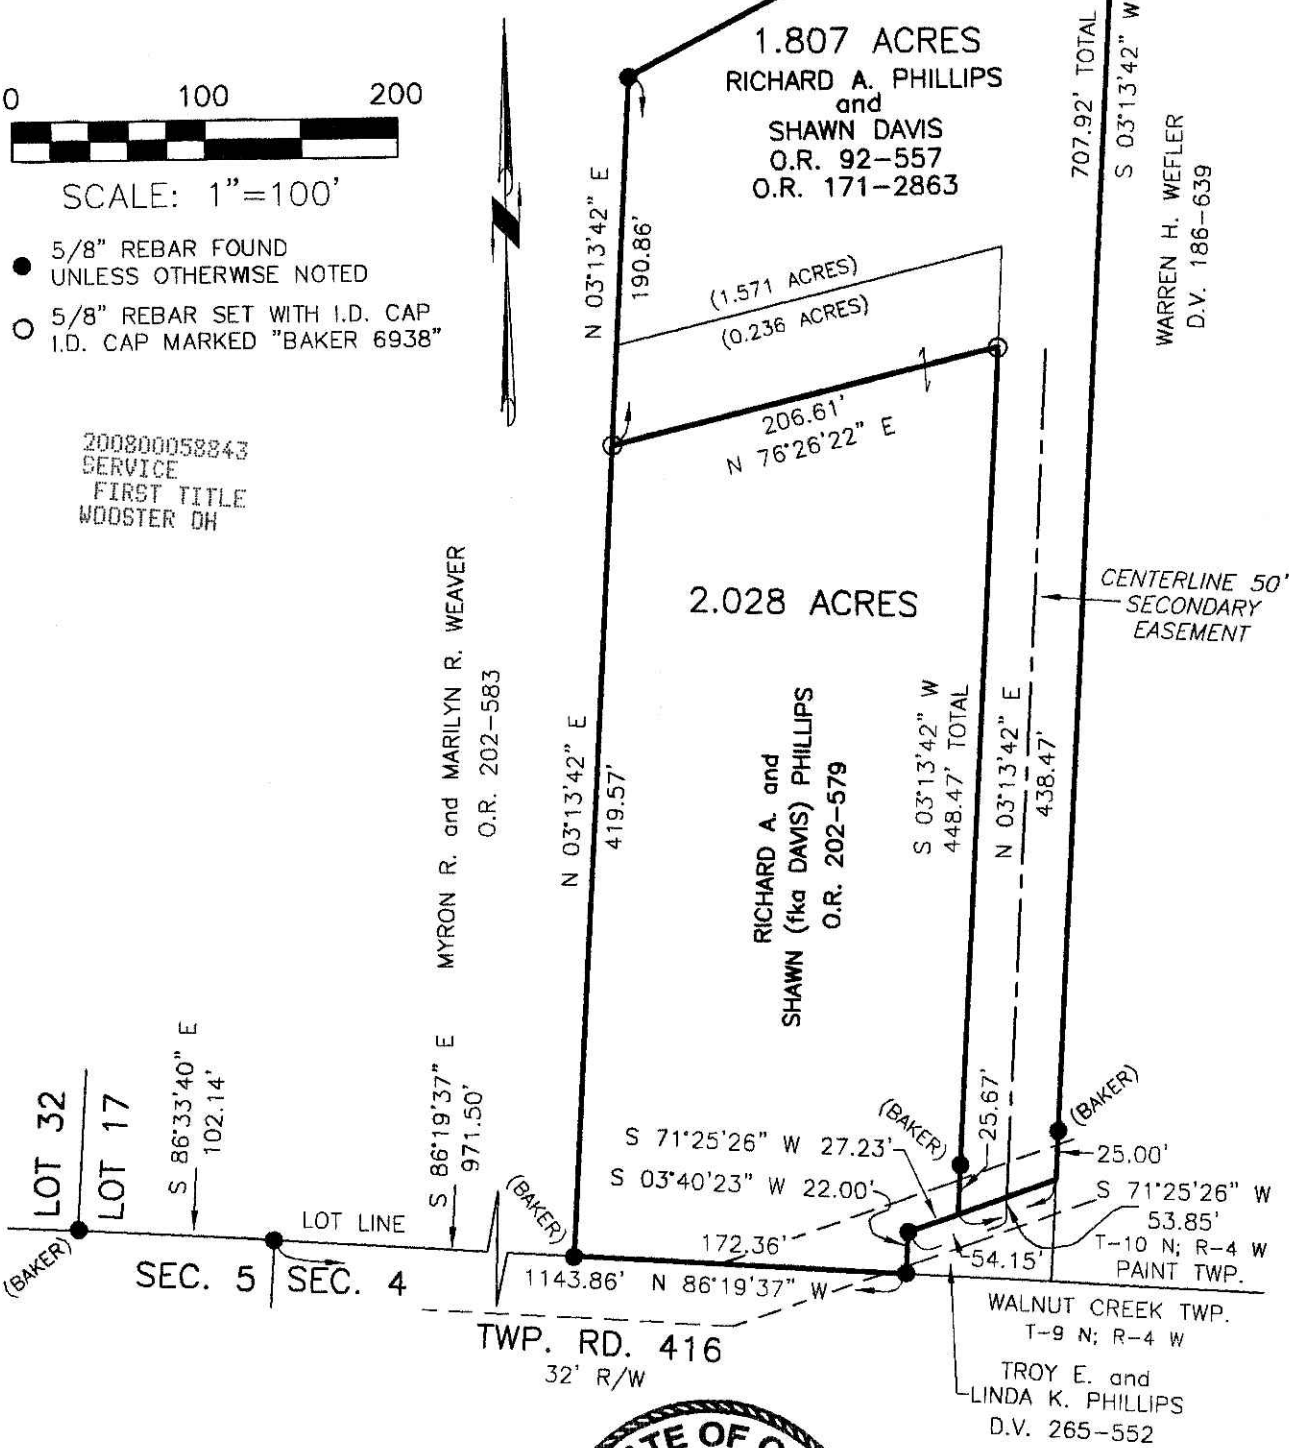

APPROVED FOR TRANSFER ONLY
NO SUBDIVISION PLAT REQUIRED
(O.R.C. 711.001 & 711.131
Lot(s) not for building unless
approved by Board of Health.
HOLMES CO. PLANNING COMM.

By JDD Date 11-7-08



Subdivision is approvable for water wells and on-site sewage treatment. Per Holmes County District Board of Health

I CERTIFY THIS SURVEY TO BE CORRECT TO THE BEST OF MY KNOWLEDGE.
Jamie D. Darr
JAMIE D. DARR P.S. 7755
DATE: OCT. 28, 2008
JDD/KES
FILE NAME: WORK3\S-521-08\ERZ

DONALD C. BAKER SURVEYING
138 N. CLAY STREET
MILLERSBURG, OHIO 44654
PH. 330-674-4788
FAX 330-674-6027

PLAT APPROVED
11/5/2008