


MONROE TOWNSHIP
3RD. QTR., LOT 30
T-9 N; R-8 W
HOLMES COUNTY, OHIO

SURVEYED FOR: DAVE KAUFMAN REALTY

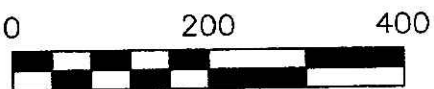


SCALE: 1"=200'

- 5/8" REBAR FOUND UNLESS OTHERWISE NOTED
- 5/8" REBAR SET WITH I.D. CAP I.D. CAP MARKED "BAKER 6938"

REFERENCES

- DEED VOL. 264 PAGE 447
- O.R. VOL. 182 PAGE 233
- O.R. VOL. 202 PAGE 1406
- O.R. VOL. 206 PAGE 2126
- O.R. VOL. 206 PAGE 2128
- PLAT VOL. 19 PAGE 1381
- PLAT VOL. 9 PAGE 183
- BEARINGS FROM PLAT VOL. 9 PAGE 183

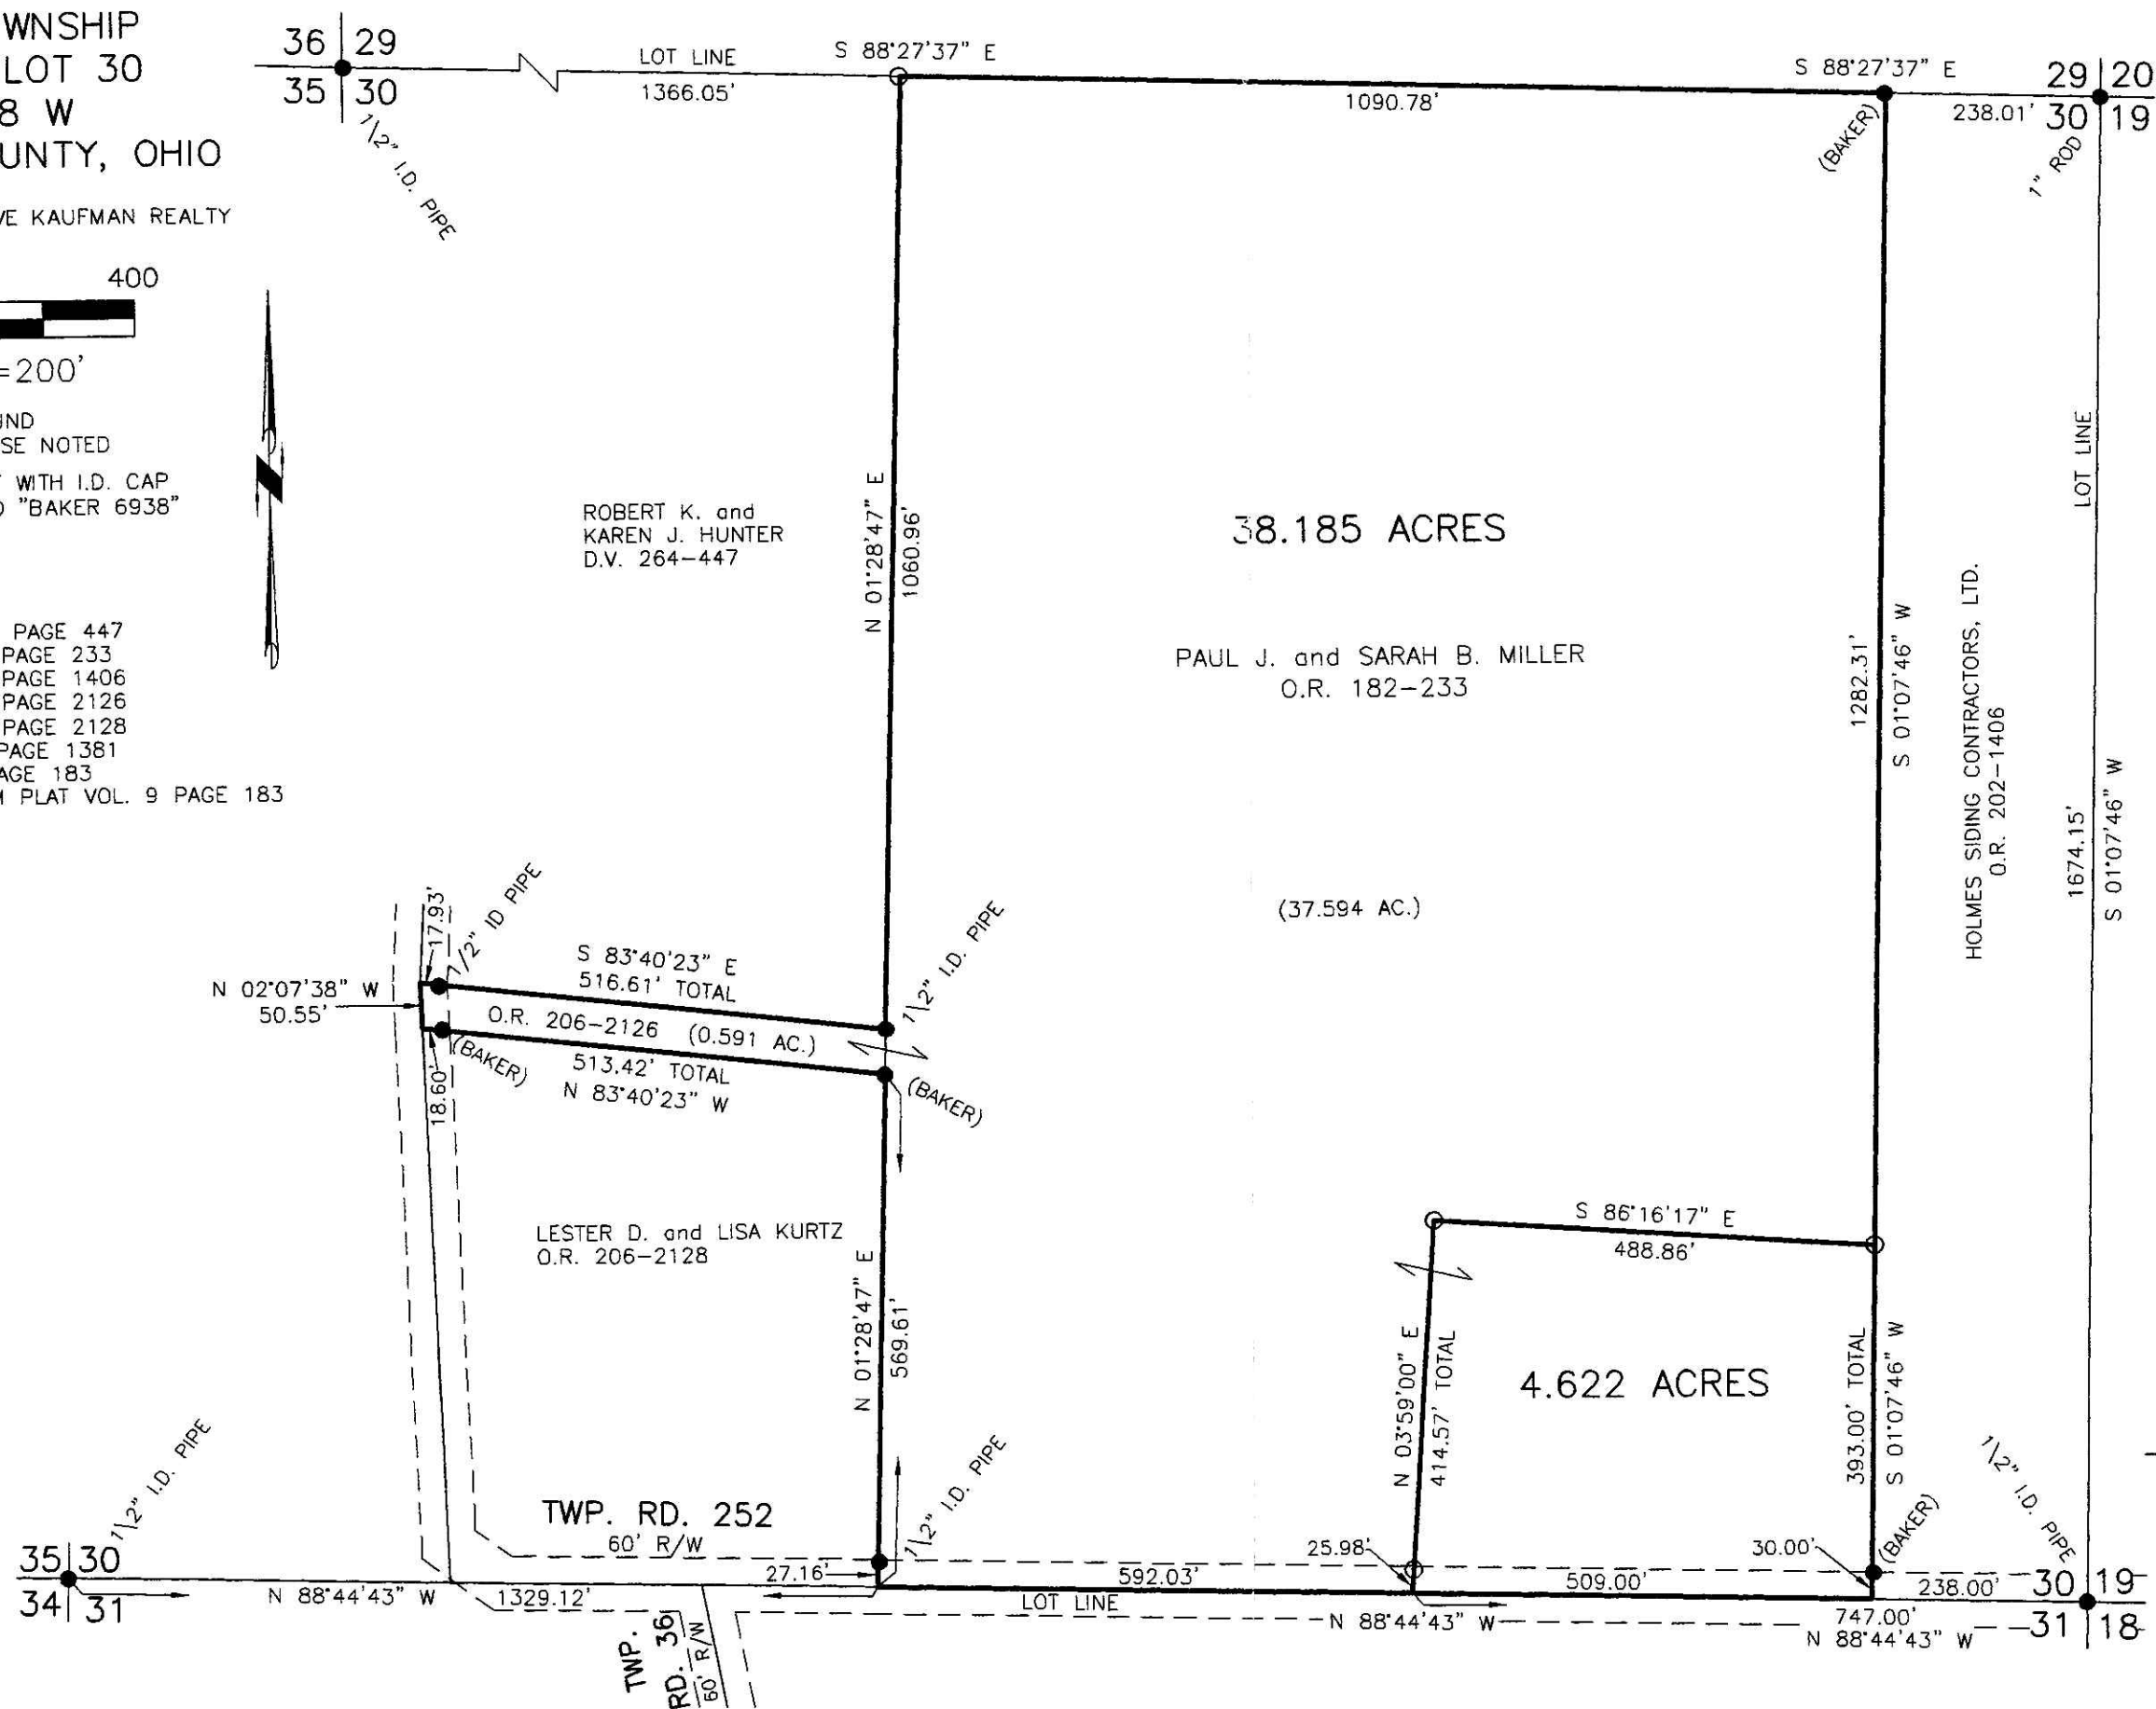

Instrument 200800059190 OR
Book Page 19 1426

200800059190
Filed for Record in
HOLMES COUNTY OH
SALLY MILLER
12-11-2008 At 02:10 p.m.
SMALL PLAT 40.00
OR Book 19 Page 1426 - 1426

OR 208 p 459

200800059190
PAUL A
MILLER LAW
MILLERSBURG OH



PLAT APPROVED

12/1/2008

I CERTIFY THIS SURVEY TO BE CORRECT TO THE BEST OF MY KNOWLEDGE

[Signature]
JAMIE D. DARR P.S. 7755

DATE: NOVEMBER 19, 2008
JDD\ERZ\LGC
FILE NAME: WORK3\S-531-08\MLD

DONALD C. BAKER SURVEYING
138 N. CLAY STREET
MILLERSBURG, OHIO 44654
PH. 330-674-4788
FAX 330-674-6027