


SCALE: 1"=200'

- 5/8" REBAR FOUND UNLESS OTHERWISE NOTED
- △ R.R. SPIKE SET
- 5/8" REBAR SET WITH I.D. CAP I.D. CAP MARKED "BAKER 6938"

REFERENCES



- DEED VOL. 267 PAGE 850
- O.R. VOL. 181 PAGE 3112
- PLAT VOL. 19 PAGE 1118
- PLAT VOL. 5 PAGE 173
- PLAT VOL. 12 PAGE 331
- PLAT VOL. 7 PAGE 242

BEARINGS FROM PLAT VOL. 19 PAGE 1118

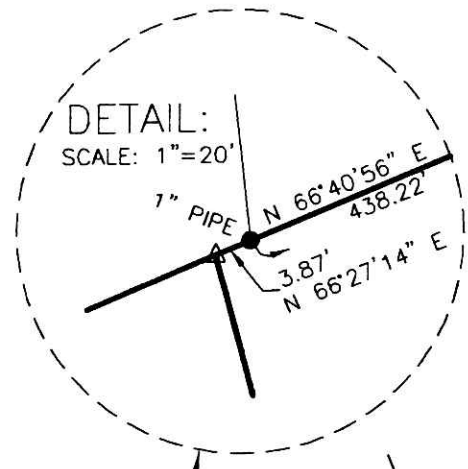

BERLIN TOWNSHIP  
4TH. QTR., LOT 19  
T-9 N; R-6 W  
HOLMES COUNTY, OHIO

SURVEYED FOR: WESLEY M. STARKER

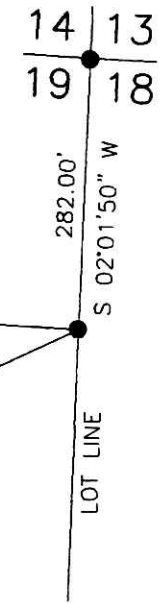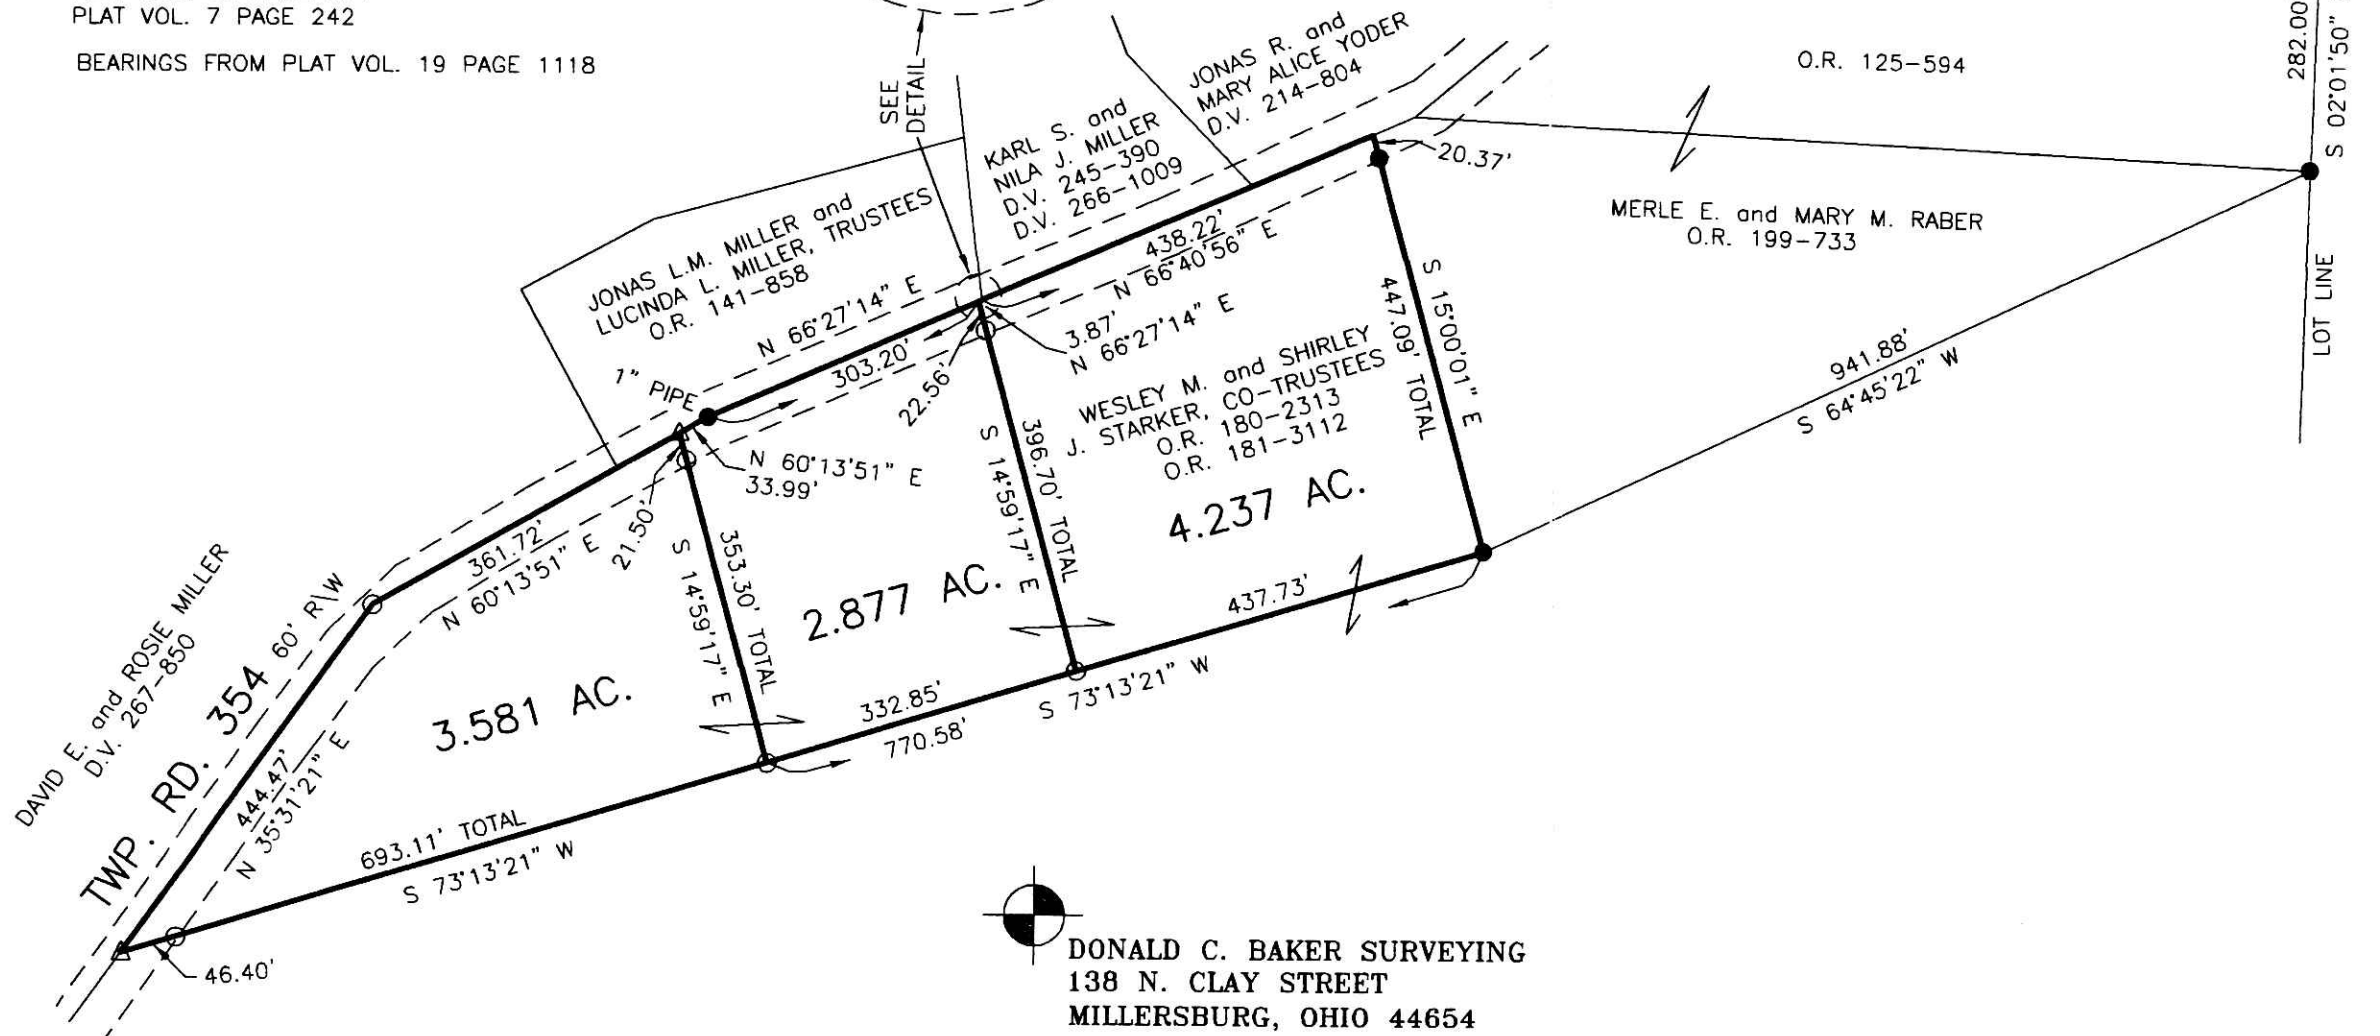

Instrument 200800059349 OR Book Page 19 1438

200800059349  
Filed for Record in  
HOLMES COUNTY, OH  
GALLY MILLER  
12-22-2008 AM 03:22 pm.  
SMALL PLAT 40.00  
OR Book 19 Page 1438 - 1438  
OK 2/8/11/20

200800059349  
PAUL A.  
MILLER LAW  
MILLERSBURG OH

APPROVED FOR TRANSFER ONLY  
NO SUBDIVISION PLAT REQUIRED  
(O.R.C. 711.001 & 711.131  
Lot(s) not for building unless  
approved by Board of Health.  
HOLMES CO. PLANNING COMM.

By JB Date 12-16-08

Subdivision is approvable for water wells  
and on-site sewage treatment. Per  
Holmes County District Board of Health



I CERTIFY THIS SURVEY TO BE CORRECT  
TO THE BEST OF MY KNOWLEDGE.

*Jamie D. Darr*  
JAMIE D. DARR P.S. 7755  
DATE: DEC. 5, 2008  
JDD\ALG  
FILE NAME: WORK3\S-552-08

DONALD C. BAKER SURVEYING  
138 N. CLAY STREET  
MILLERSBURG, OHIO 44654  
PH. 330-674-4788  
FAX 330-674-6027

PLAT APPROVED

12/12/2008