


MONROE TOWNSHIP
 4TH. QTR., LOT 22
 T-9 N; R-8 W
 HOLMES COUNTY, OHIO
 SURVEYED FOR: GARY SCHODORF

REFERENCES
 DEED VOL. 249 PAGE 208
 DEED VOL. 280 PAGE 512
 O.R. VOL. 105 PAGE 441
 PLAT VOL. 6 PAGE 14
 PLAT VOL. 11 PAGE 32
 PLAT VOL. 16 PAGE 567
 PLAT VOL. 18 PAGE 217
 BEARINGS FROM PLAT VOL. 16 PAGE 567

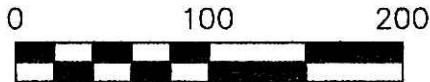


SCALE: 1"=100'

- STONE FOUND
- 5/8" REBAR FOUND UNLESS OTHERWISE NOTED
- 5/8" REBAR WITH I.D. CAP SET I.D. CAP MARKED "BAKER 6938"

Instrument 200800059414 DR Book Page 19 1442

200800059414
 Filed for Record in
 HOLMES COUNTY, OH
 GALLY MILLER
 12-30-2008 At 11:34 am.
 SMALL PLAT 40.00
 DR Book 19 Page 1442 - 1442
DRV 208 PAGE 1422

200800059414
 HEARTLAND TITLE
 MILLERSBURG OH

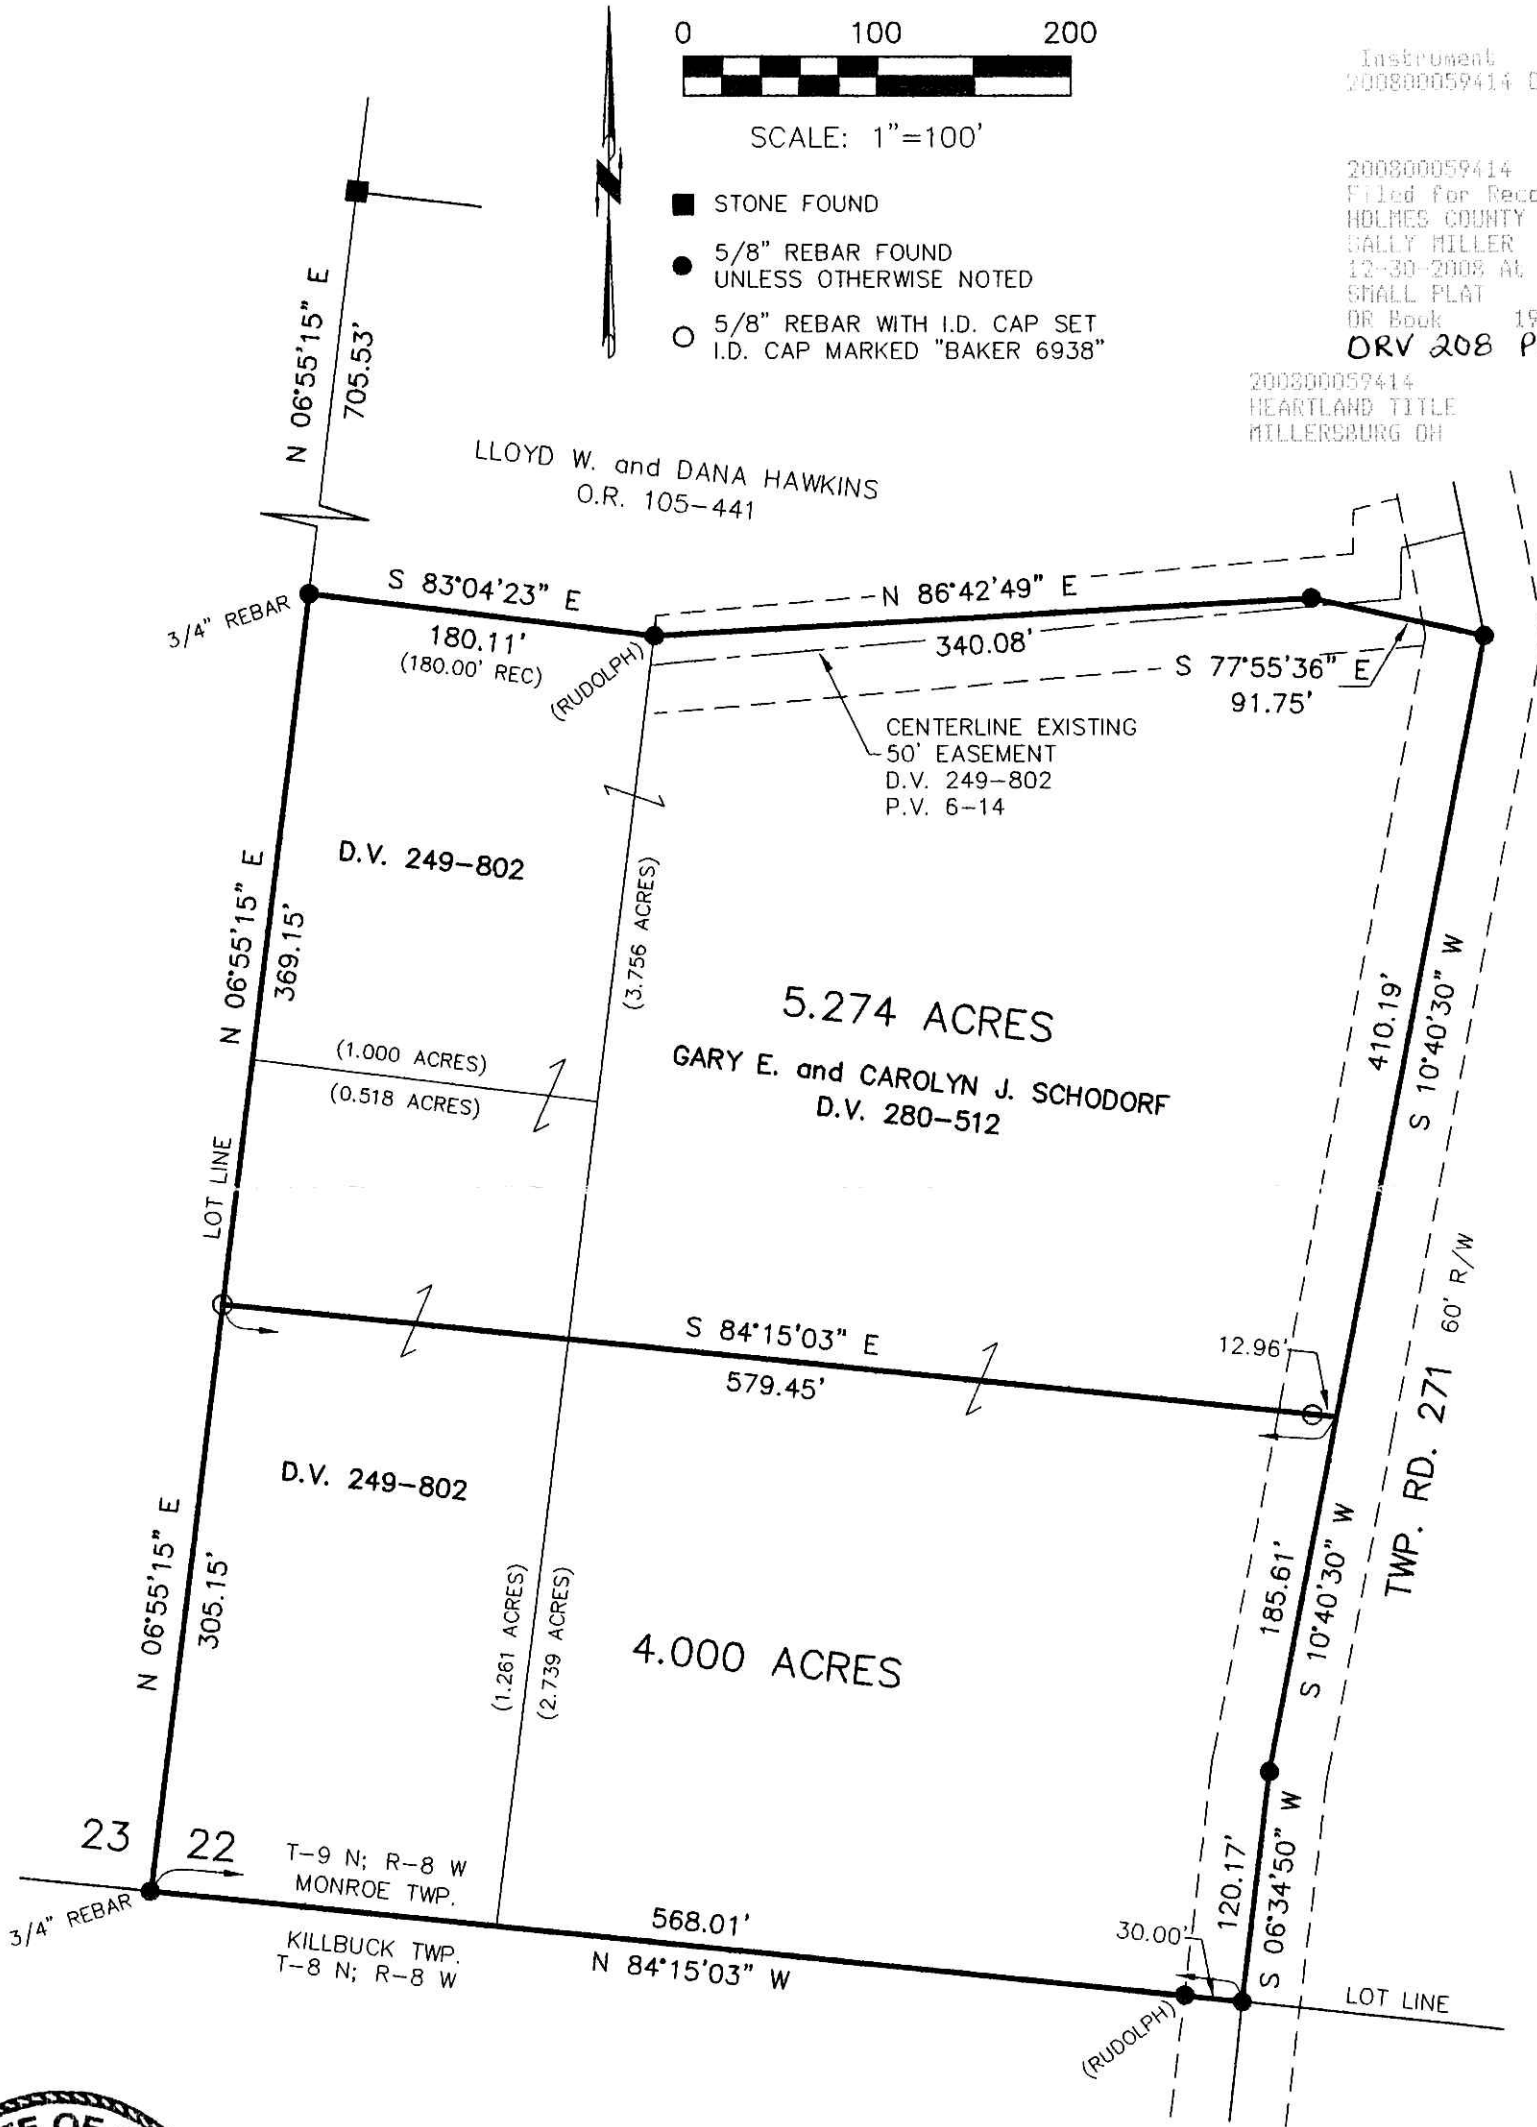

APPROVED FOR TRANSFER ONLY
 NO SUBDIVISION PLAT REQUIRED
 (O.R.C. 711.001 & 711.131
 Lot(s) not for building unless
 approved by Board of Health.
 HOLMES CO. PLANNING COMM.
 By DB Date 12-4-08

PLAT APPROVED

12/3/2008-6

I CERTIFY THIS SURVEY TO BE CORRECT
 TO THE BEST OF MY KNOWLEDGE.
Donald C. Baker
 DONALD C. BAKER P.S. 6938
 DATE: NOV. 19, 2008
 FDB\KES
 File Name: WORK2\S-548-08\ERZ

Subdivision is approvable for water wells
 and on-site sewage treatment. Per
 Holmes County District Board of Health



DONALD C. BAKER SURVEYING
 138 N. CLAY ST.
 MILLERSBURG, OHIO, 44654
 PH. 330-674-4788
 FAX. 330-674-6027