


BERLIN TOWNSHIP
 4TH. QTR., LOTS 5 & 10
 T-9 N; R-6 W
 HOLMES COUNTY, OHIO

SURVEYED FOR: THE ALVIN N. and MAE GINGERICH
 REVOCABLE TRUST

Instrument 200900059448 OR Book Page 19 1444

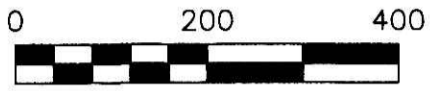

SCALE: 1" = 200'

- ▲ R.R. SPIKE FOUND
- 5/8" REBAR FOUND UNLESS OTHERWISE NOTED
- 5/8" REBAR SET WITH I.D. CAP I.D. CAP MARKED "BAKER 6938"

REFERENCES

- DEED VOL. 189 PAGE 531
- DEED VOL. 258 PAGE 288
- DEED VOL. 248 PAGE 355
- DEED VOL. 256 PAGE 74
- DEED VOL. 277 PAGE 388
- O.R. VOL. 30 PAGE 712
- O.R. VOL. 35 PAGE 851
- O.R. VOL. 173 PAGE 2541
- O.R. VOL. 30 PAGE 704
- O.R. VOL. 171 PAGE 3372
- O.R. VOL. 30 PAGE 708
- PLAT VOL. 18 PAGE 591
- PLAT VOL. 17 PAGE 90
- PLAT VOL. 14 PAGE 866
- BEARINGS FROM PLAT VOL. 17 PAGE 90

PLAT APPROVED

11-21-08 *DB*




I CERTIFY THIS SURVEY TO BE CORRECT TO THE BEST OF MY KNOWLEDGE.

Donald C. Baker
 DONALD C. BAKER P.S. 6938
 DATE: OCTOBER 31, 2008
 FDB/KES
 FILE NAME: WORK4\5-499-08\MLD

DONALD C. BAKER SURVEYING
 138 N. CLAY STREET
 MILLERSBURG, OHIO 44654
 PH. 330-674-4788
 FAX 330-674-6027

REUBEN M. and SARA ETTA SCHLABACH
 D.V. 258-288

U.S. 62 & S.R. 39

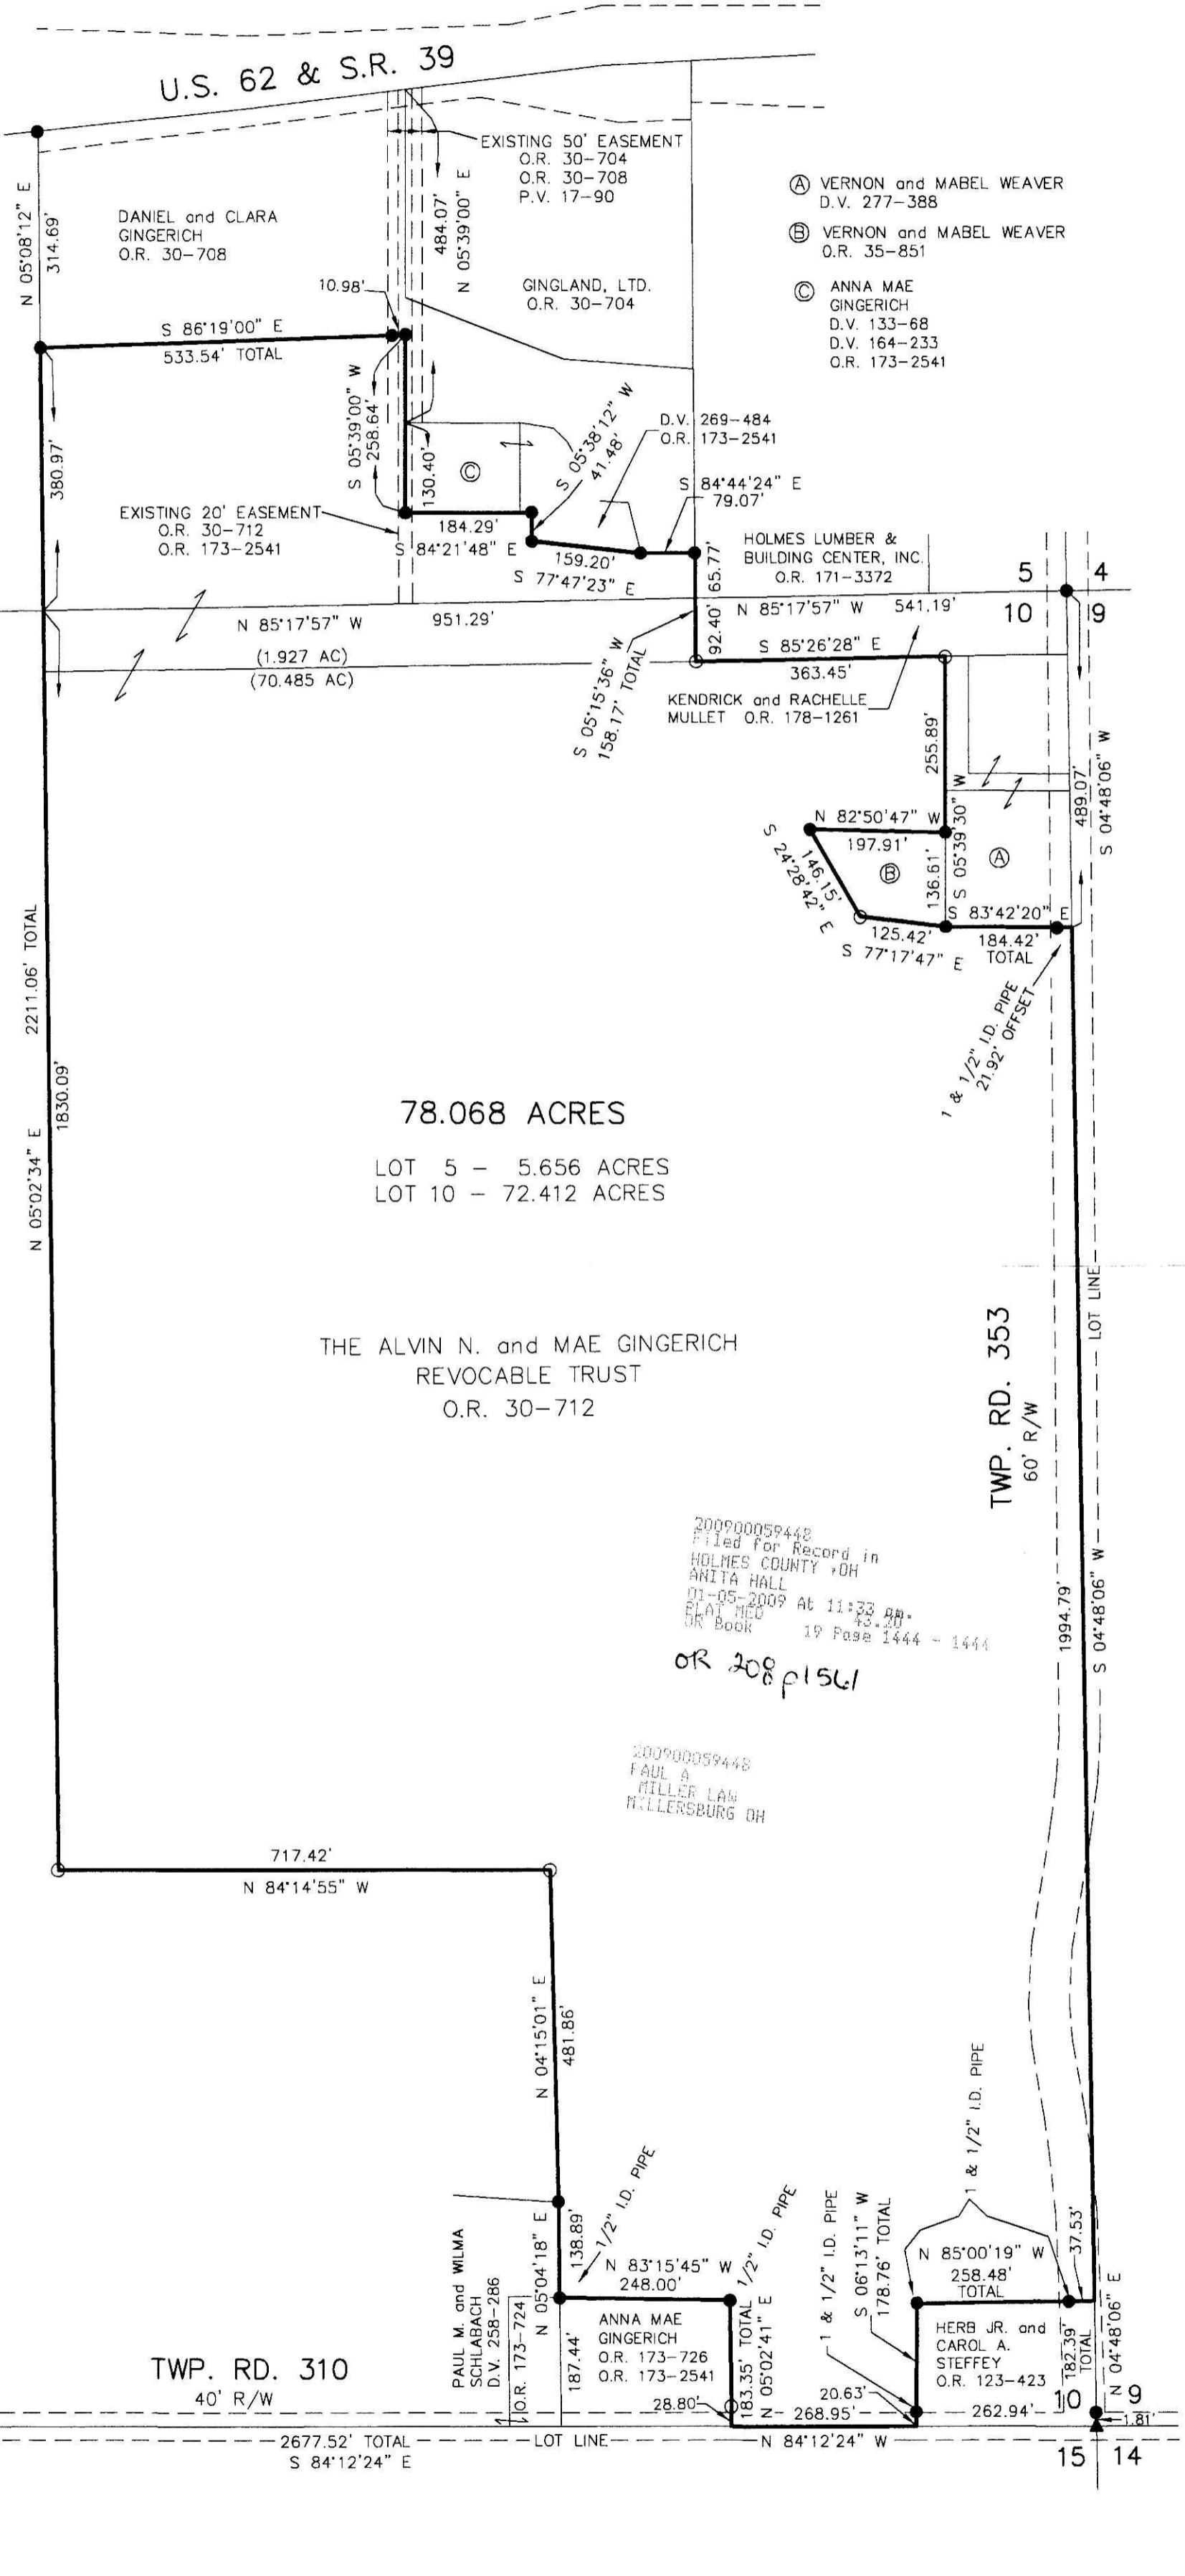

- Ⓐ VERNON and MABEL WEAVER
D.V. 277-388
- Ⓑ VERNON and MABEL WEAVER
O.R. 35-851
- Ⓒ ANNA MAE GINGERICH
D.V. 133-68
D.V. 164-233
O.R. 173-2541

78.068 ACRES

LOT 5 - 5.656 ACRES
 LOT 10 - 72.412 ACRES

THE ALVIN N. and MAE GINGERICH
 REVOCABLE TRUST
 O.R. 30-712

200900059448
 Filed for Record in
 HOLMES COUNTY, OH
 ANITA HALL
 01-05-2009 At 11:33 AM
 PLAT REC
 OR Book 19 Page 1444 - 1444
 OR 208 p1561

200900059448
 PAUL A
 MILLER LAU
 MILLERSBURG OH

TWP. RD. 351
 60' R/W

TWP. RD. 310
 40' R/W

SEC. 18
 15
 SEC. 18

TWP. RD. 353
 60' R/W

1994.79'

SEC. 18
 15
 TWP. RD. 310
 60' R/W