

Instrument 200900059595 OK Book Page 19 1449

RECORDERS'S USE ONLY


200900059595
 Filed for Record in
 HOLMES COUNTY OH
 ANITA HALL
 01-13-2009 At 02:28 pm.
 SMALL PLAT 40.00
 OR Book 19 Page 1449 - 1449

OR 208 p 2012

200900059595
 KICK &
 GILMAN ATTYS
 LOUDONVILLE OH

PLAT APPROVED

12-22-08 *J.S.*

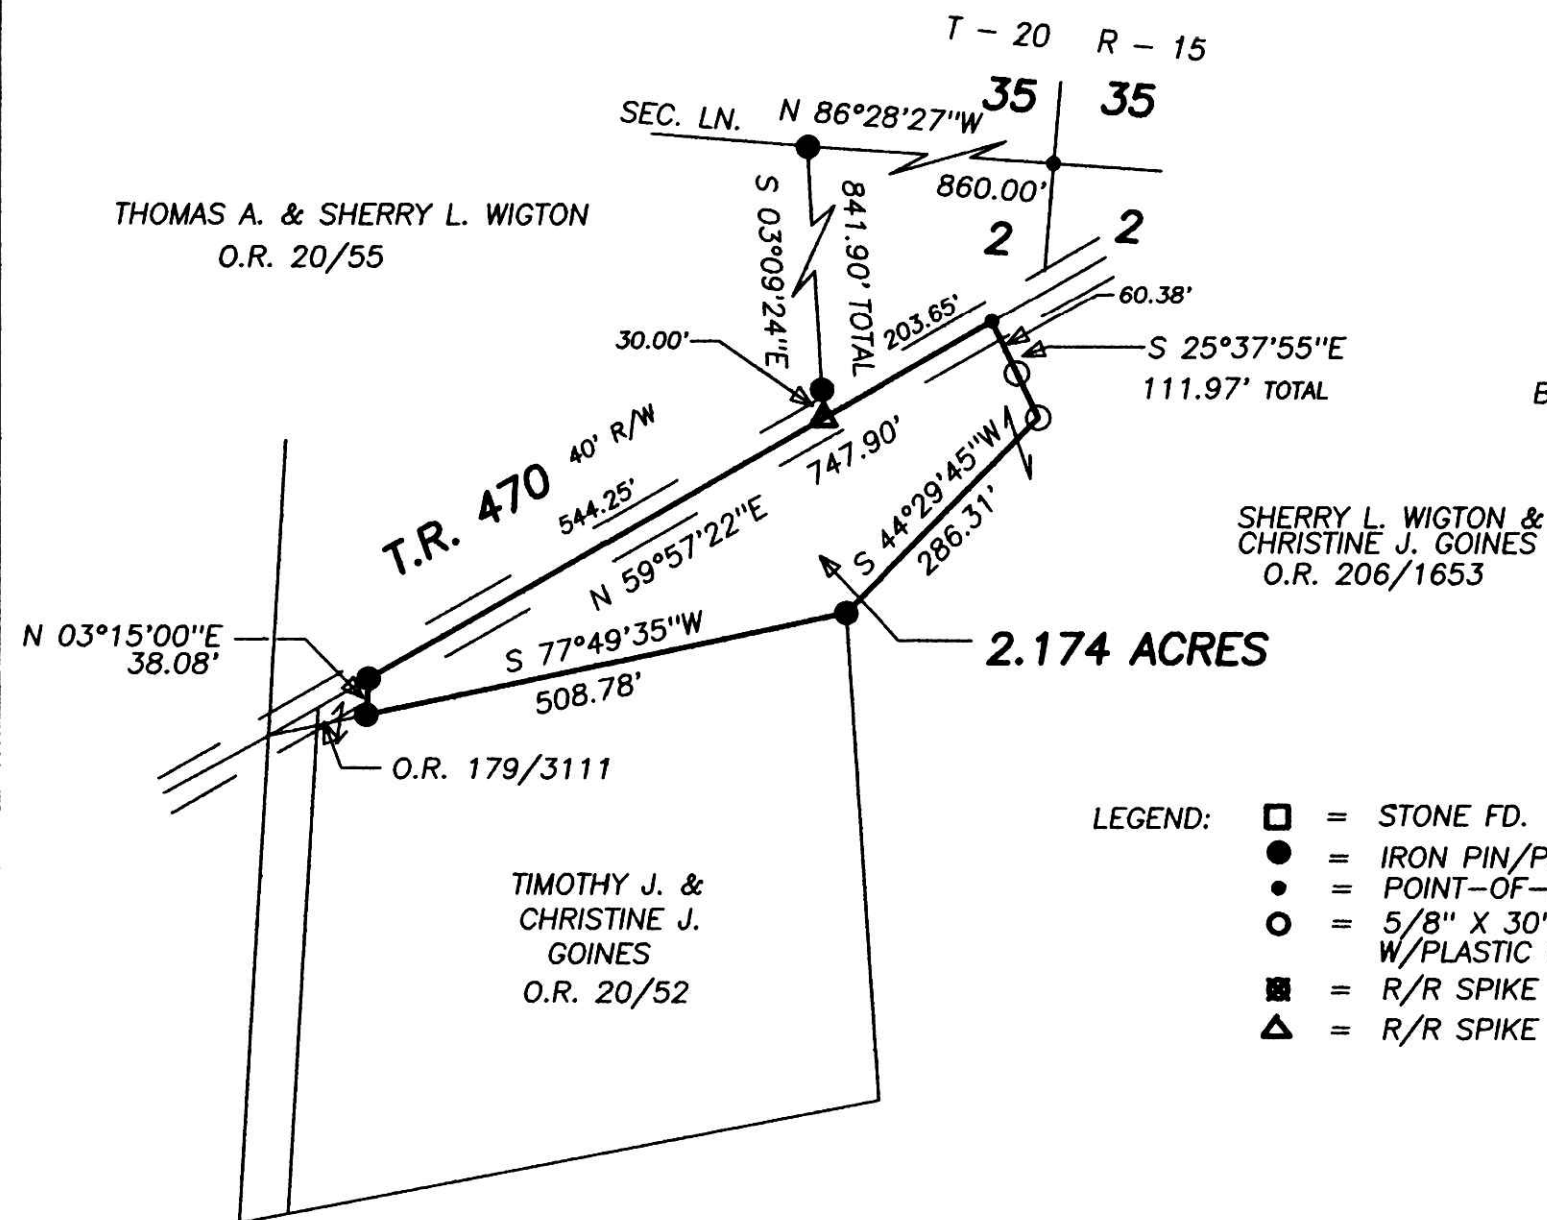

BEARINGS EST. FROM SUR. PLAT 12/918 AND ARE TO DENOTE ANGULAR MEAS. ONLY.

SHERRY L. WIGTON &
 CHRISTINE J. GOINES
 O.R. 206/1653

- LEGEND:
- = STONE FD.
 - = IRON PIN/PIPE FD.
 - = POINT-OF-DEPARTURE
 - = 5/8" X 30" RE-BAR W/PLASTIC I.D. CAP SET
 - = R/R SPIKE SET
 - ▲ = R/R SPIKE FD.

REFERENCE DOCUMENTS:
 TAX MAPS
 DEEDS AS SHOWN
 SURVEY PLATS: 12/918, 15/121, 16/913
 19/382

I CERTIFY THIS PLAT & SURVEY TO BE CORRECT TO THE BEST OF MY KNOWLEDGE:

[Handwritten Signature]

JIM SHAMP, REG. SUR. NO. S-6088

11-28-08

DATE



HEARTLAND SURVEYING, INC

Jim Shamp

5210 T.R. 257

MILLERSBURG, OH 44654

PH: 330-674-4698

FAX: 330-674-0897

SURVEY SHERY L. WIGTON & CHRISTINE J. GOINES		STATE OHIO	
COUNTY HOLMES	TWP. WASHINGTON	RNG. 15 W	TWP. 19 N
NORTHWEST QUARTER OF SECTION 2		JOB NO. 970933 DISK 12/04 LAY 62 & 63	