


200900059601  
Filed for Record in  
HOLMES COUNTY OH  
ANITA HALL  
01-14-2009 At 02:42 pm.  
SMALL PLAT 40.00  
OR Book 19 Page 1450 - 1450  
ORV 208 page 2033

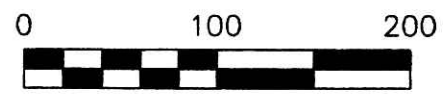

SCALE: 1"=100'


### SALT CREEK TOWNSHIP N.E. QTR. SECTION 10 T-14 N; R-12 W HOLMES COUNTY, OHIO

SURVEYED FOR: MERVIN MILLER

- ▲ R.R. SPIKE FOUND
- 5/8" REBAR FOUND UNLESS OTHERWISE NOTED
- 5/8" REBAR SET WITH I.D. CAP I.D. CAP MARKED "BAKER 6938"

Subdivision is approvable for water wells and on-site sewage treatment. Per Holmes County District Board of Health

200900059601  
HOLMES COUNTY TITLE COMPANY  
MILLERSBURG OH 44654

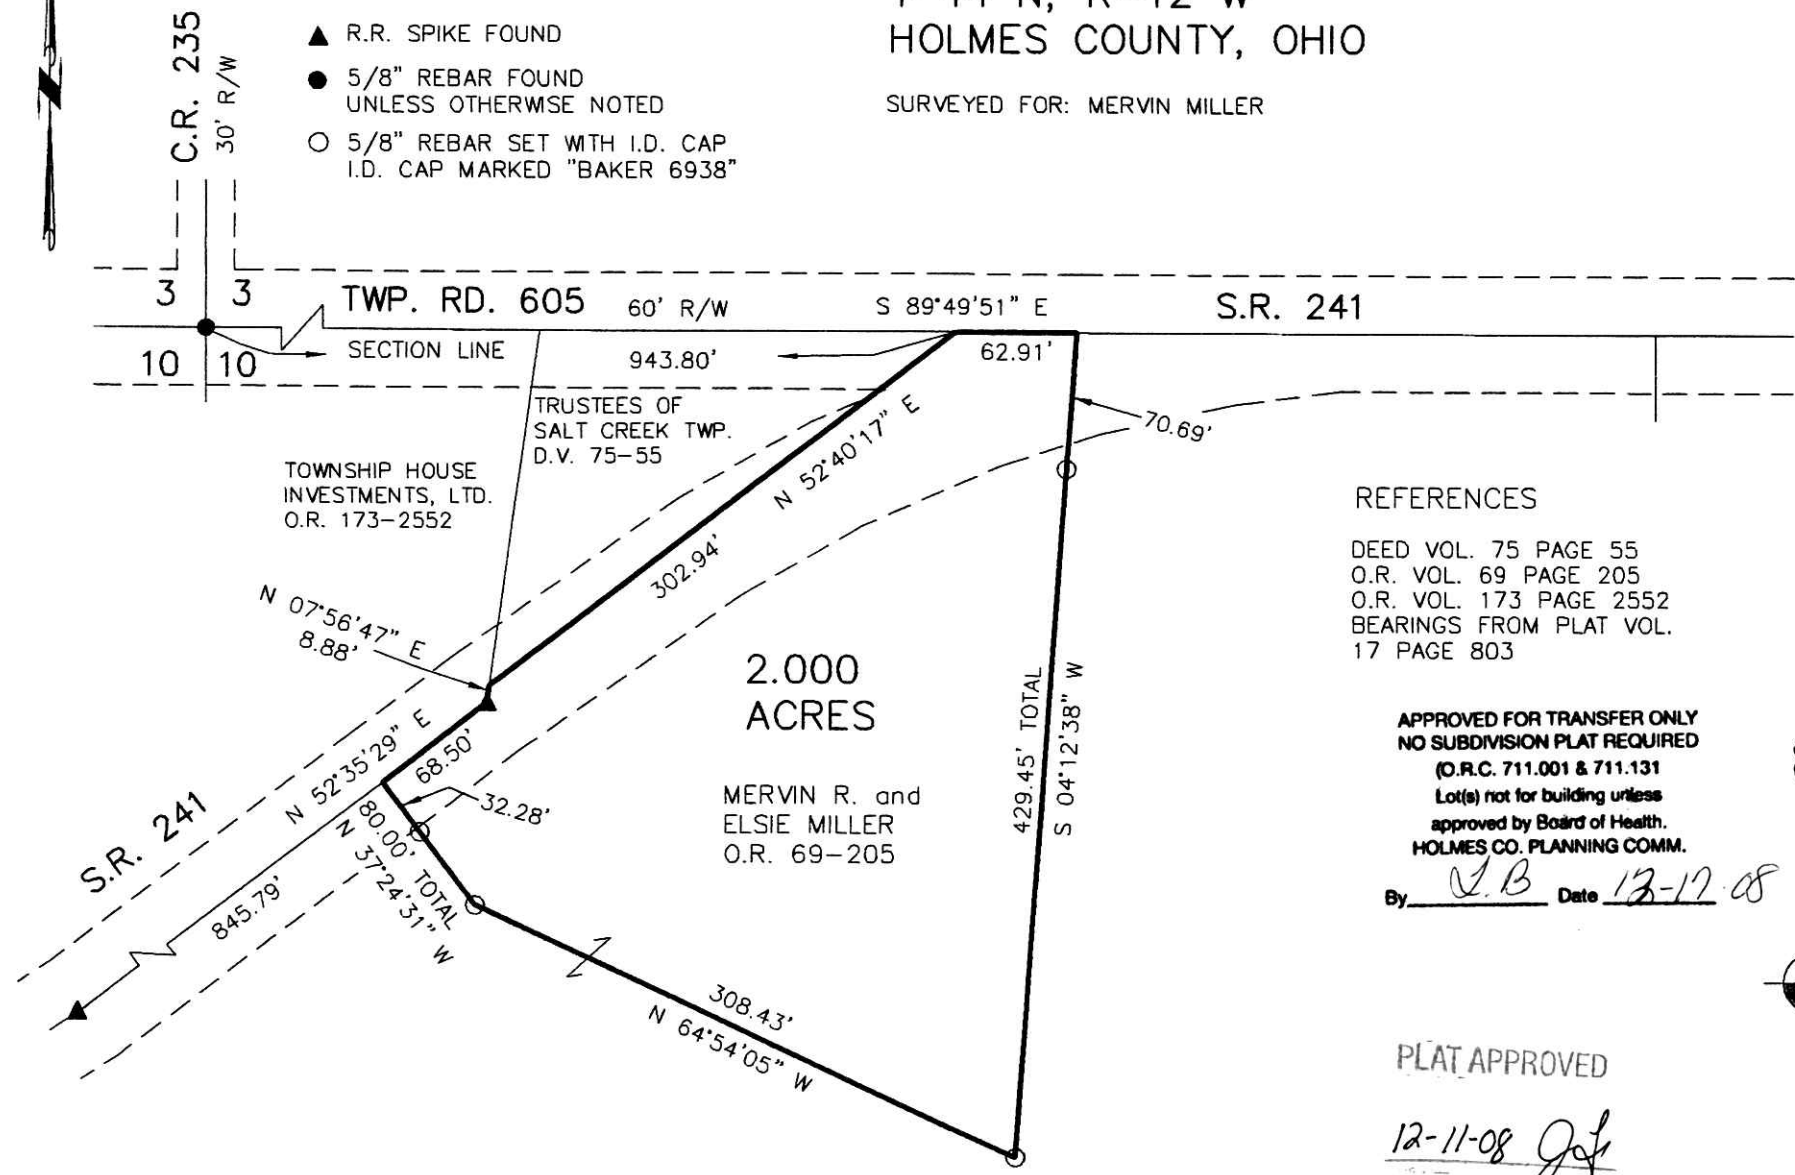

#### REFERENCES

- DEED VOL. 75 PAGE 55
- O.R. VOL. 69 PAGE 205
- O.R. VOL. 173 PAGE 2552
- BEARINGS FROM PLAT VOL. 17 PAGE 803

APPROVED FOR TRANSFER ONLY  
NO SUBDIVISION PLAT REQUIRED  
(O.R.C. 711.001 & 711.131  
Lot(s) not for building unless  
approved by Board of Health.  
HOLMES CO. PLANNING COMM.

By J.B. Date 12-17-08

I CERTIFY THIS SURVEY TO BE CORRECT TO THE BEST OF MY KNOWLEDGE.

JAMIE D. DARR P.S. 7755

DATE: NOVEMBER 10, 2008

JDD\ALG

FILE NAME: WORK4\S-475-08\MLD

PLAT APPROVED

12-11-08 JCB



DONALD C. BAKER SURVEYING  
138 N. CLAY STREET  
MILLERSBURG, OHIO 44654  
PH. 330-674-4788  
FAX 330-674-6027