


200900059709
 Filed for Record in
 HOLMES COUNTY, OH
 ANITA HALL
 01-21-2009 At 02:55 pm.
 SMALL PLAT 40.00
 OR Book 19 Page 1451 - 1451
 DRV 208 page 2415

CLARK TOWNSHIP
 N.W. QTR. SECTION 10
 T-8 N; R-5 W
 HOLMES COUNTY, OHIO

SURVEYED FOR: ROY YODER

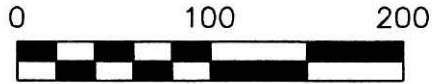

SCALE: 1"=100'

- 1/2" ID PIPE FOUND UNLESS OTHERWISE NOTED
- 5/8" REBAR SET WITH I.D. CAP I.D. CAP MARKED "BAKER 6938"




REFERENCES

DEED VOL. 229 PAGE 26
 O.R. VOL. 100 PAGE 864
 O.R. VOL. 131 PAGE 539
 PLAT VOL. 10 PAGE 486
 PLAT VOL. 18 PAGE 443

BEARINGS FROM PLAT VOL. 18 PAGE 443

200900059709
 MILLER MAST & MASON LTD
 MILLERSBURG OH 44654

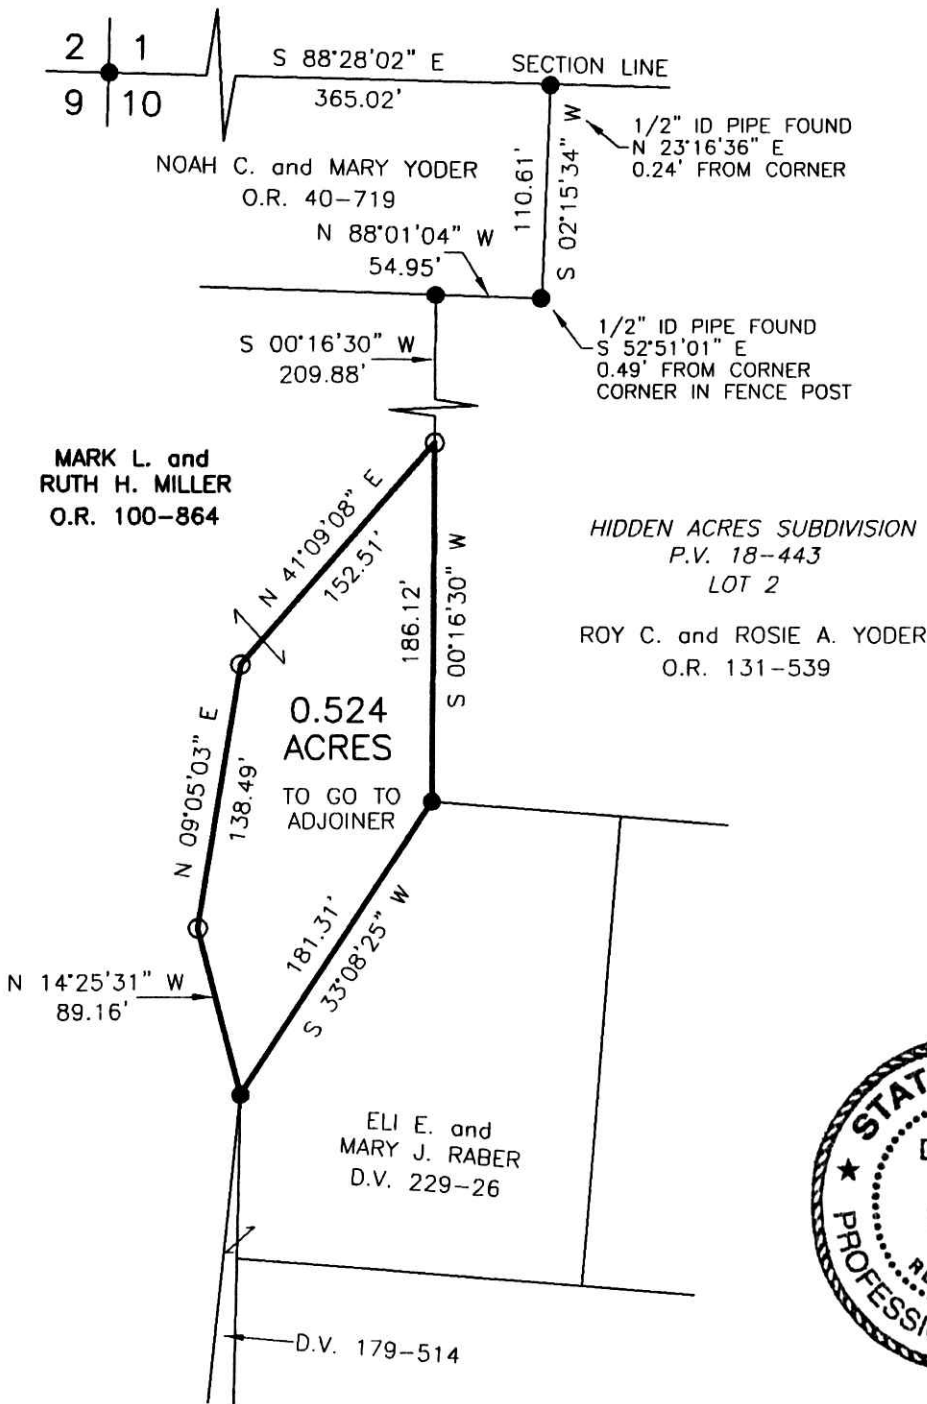

PLAT APPROVED

12-30-08 Jf

I CERTIFY THIS SURVEY TO BE CORRECT TO THE BEST OF MY KNOWLEDGE.

Donald C. Baker
 DONALD C. BAKER P.S. 6938
 DATE: OCT. 14, 2008
 FDB\KES
 FILE NAME: WORK3\S-469-08\ERZ

DONALD C. BAKER SURVEYING
 138 N. CLAY STREET
 MILLERSBURG, OHIO 44654
 PH. 330-674-4788
 FAX 330-674-6027