

SCALE: 1" = 60'


- IRON PIN FOUND
- STONE FOUND
- 5/8" REBAR WITH I.D. CAP SET. I.D. CAP MARKED "BAKER 6938."

CLARK TOWNSHIP
 S.E. QTR. SEC. 16
 S.W. QTR. SEC. 17
 T-8N ; R-4W
 HOLMES COUNTY, OHIO

Instrument 200900059773 OR Book Page 19 1455

200900059773
 Filed for Record in
 HOLMES COUNTY, OH
 ANITA HALL
 01-27-2009 At 11:18 am.
 SMALL PLAT 40.00
 OR Book 19 Page 1455 - 1455
 OR 2689 2689

200900059773
 HEARTLAND
 TITLE
 MILLERSBURG OH

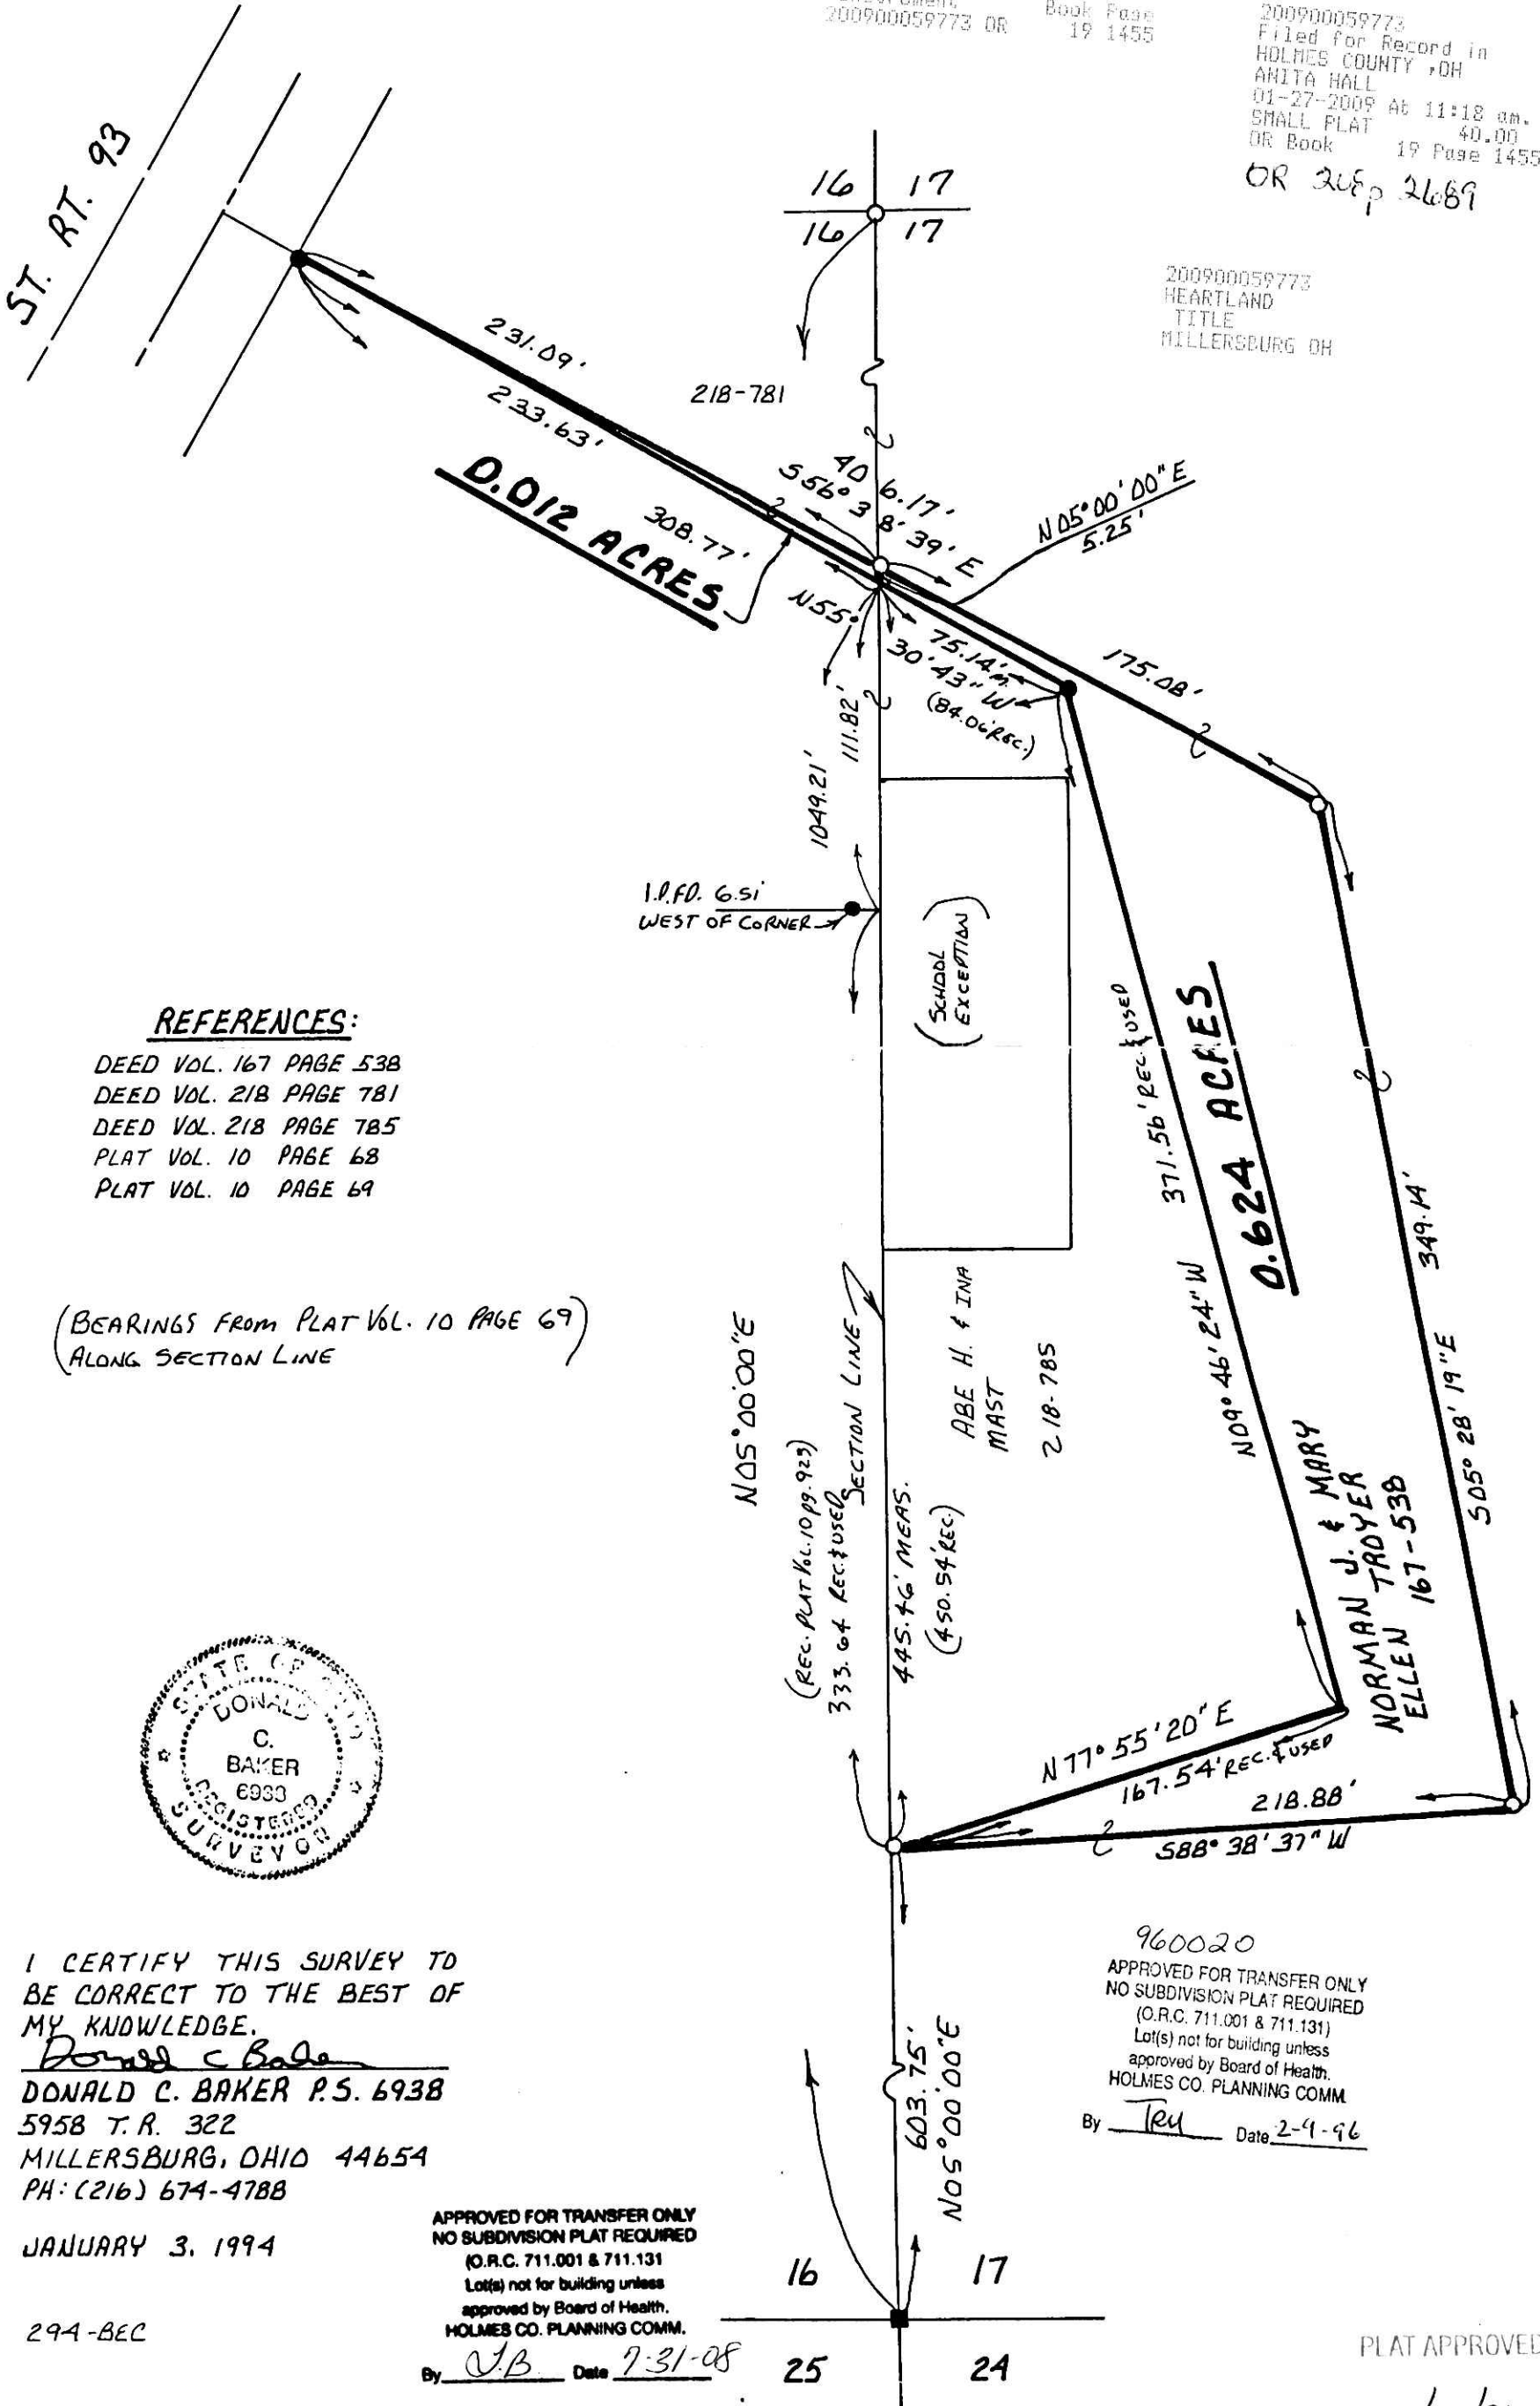

REFERENCES:

- DEED VOL. 167 PAGE 538
- DEED VOL. 218 PAGE 781
- DEED VOL. 218 PAGE 785
- PLAT VOL. 10 PAGE 68
- PLAT VOL. 10 PAGE 69

(BEARINGS FROM PLAT VOL. 10 PAGE 69)
 (ALONG SECTION LINE)



I CERTIFY THIS SURVEY TO
 BE CORRECT TO THE BEST OF
 MY KNOWLEDGE.

Donald C Baker
 DONALD C. BAKER P.S. 6938
 5958 T.R. 322
 MILLERSBURG, OHIO 44654
 PH: (216) 674-4788

JANUARY 3, 1994

294-BEC

APPROVED FOR TRANSFER ONLY
 NO SUBDIVISION PLAT REQUIRED
 (O.R.C. 711.001 & 711.131)
 Lot(s) not for building unless
 approved by Board of Health.
 HOLMES CO. PLANNING COMM.

By JB Date 7-31-08

960020
 APPROVED FOR TRANSFER ONLY
 NO SUBDIVISION PLAT REQUIRED
 (O.R.C. 711.001 & 711.131)
 Lot(s) not for building unless
 approved by Board of Health.
 HOLMES CO. PLANNING COMM.
 By TRU Date 2-9-96

PLAT APPROVED

2/12/96 B
7/30/08 B