

MECHANIC TOWNSHIP  
S.E. QTR. SECTION 11  
T-8 N; R-6 W  
HOLMES COUNTY, OHIO

SURVEYED FOR: DAVID YODER & ANDY YODER

REFERENCES

O.R. VOL. 14 PAGE 598  
O.R. VOL. 122 PAGE 473  
O.R. VOL. 205 PAGE 3082  
PLAT VOL. 2 PAGE 333  
PLAT VOL. 16 PAGE 762  
PLAT VOL. 14 PAGE 659

BEARINGS FROM PLAT VOL. 14 PAGE 659



NOTE: TO GO TO ADJOINER

200900059820  
Filed for Record in  
HOLMES COUNTY, OH  
ANITA HALL  
01-30-2009 At 01:40 pm.  
SMALL PLAT 40.00  
DR Book 19 Page 1456 - 1456

OR 208 p 2965



200900059820  
CRITCHFIELD, ...  
& JOHNSTON ATTYS  
MILLERSBURG OH

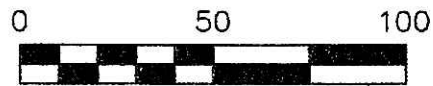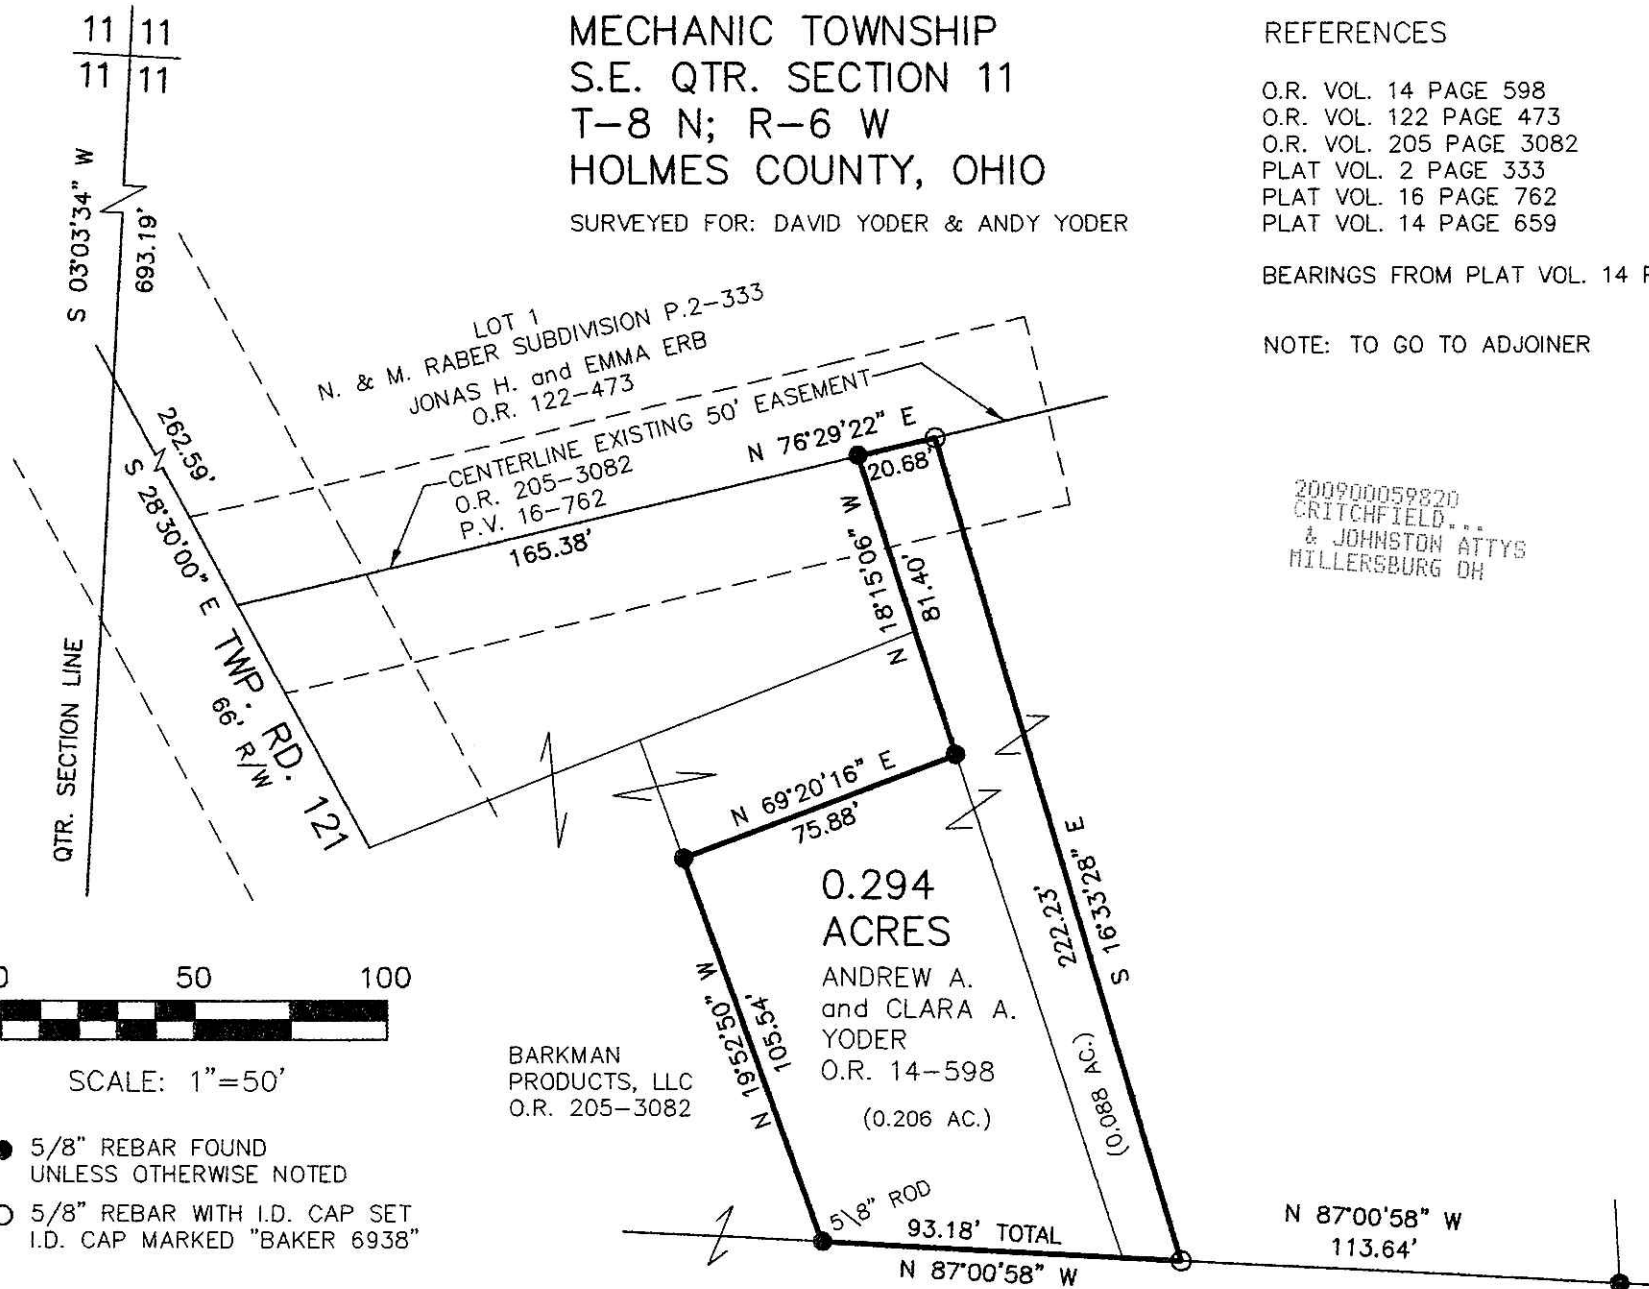

SCALE: 1"=50'

- 5/8" REBAR FOUND UNLESS OTHERWISE NOTED
- 5/8" REBAR WITH I.D. CAP SET I.D. CAP MARKED "BAKER 6938"

BARKMAN PRODUCTS, LLC  
O.R. 205-3082

0.294 ACRES  
ANDREW A. and CLARA A. YODER  
O.R. 14-598  
(0.206 AC.)

I CERTIFY THIS SURVEY TO BE CORRECT TO THE BEST OF MY KNOWLEDGE.

*Donald C. Baker*

DONALD C. BAKER P.S. 6938

DATE: NOVEMBER 12, 2008

KES/DCB2

File Name: WORK2\S-289-08\MLD



DONALD C. BAKER SURVEYING  
138 N. CLAY ST.  
MILLERSBURG, OHIO, 44654  
PH. 330-674-4788  
FAX. 330-674-6027

PLAT APPROVED

11/23/2009

Instrument 200900059820 DR Book Page 19 1456