

WALNUT CREEK TOWNSHIP  
S.W. QTR. SECTION 17  
T-9 N; R-4 W  
HOLMES COUNTY, OHIO  
SURVEYED FOR: ATLEE TROYER

REFERENCES

DEED VOL. 142 PAGE 9  
DEED VOL. 182 PAGE 816  
DEED VOL. 196 PAGE 808  
DEED VOL. 213 PAGE 174  
DEED VOL. 269 PAGE 714

O.R. VOL. 120 PAGE 429  
O.R. VOL. 144 PAGE 106  
O.R. VOL. 167 PAGE 3198  
O.R. VOL. 198 PAGE 2850  
O.R. VOL. 199 PAGES 376 & 378  
O.R. VOL. 206 PAGE 944

PLAT VOL. 7 PAGE 757  
PLAT VOL. 8 PAGE 754  
PLAT VOL. 14 PAGES 101 & 881  
PLAT VOL. 18 PAGES 2, 573 & 784  
PLAT VOL. 19 PAGE 1110

BEARINGS FROM PLAT VOL. 18 PAGE 2

MAX E. and PAULA J. MILLER  
D.V. 213-174

1/2" REBAR FOUND  
N 86°27'40" W  
4.10' FROM CORNER

① MERLIN and BONNIE L. KAUFMAN  
D.V. 182-816  
O.R. 206-944

② EDWARD JAY and MARIE E. MULLET  
D.V. 196-808


③ BEN N. and ELVA MILLER  
O.R. 144-106




I CERTIFY THIS SURVEY TO BE CORRECT  
TO THE BEST OF MY KNOWLEDGE.

*Donald C. Baker*  
DONALD C. BAKER P.S. 6938  
DATE: DEC. 2, 2008

KES\ALG  
File Name: WORK2\S-464-08\ERZ

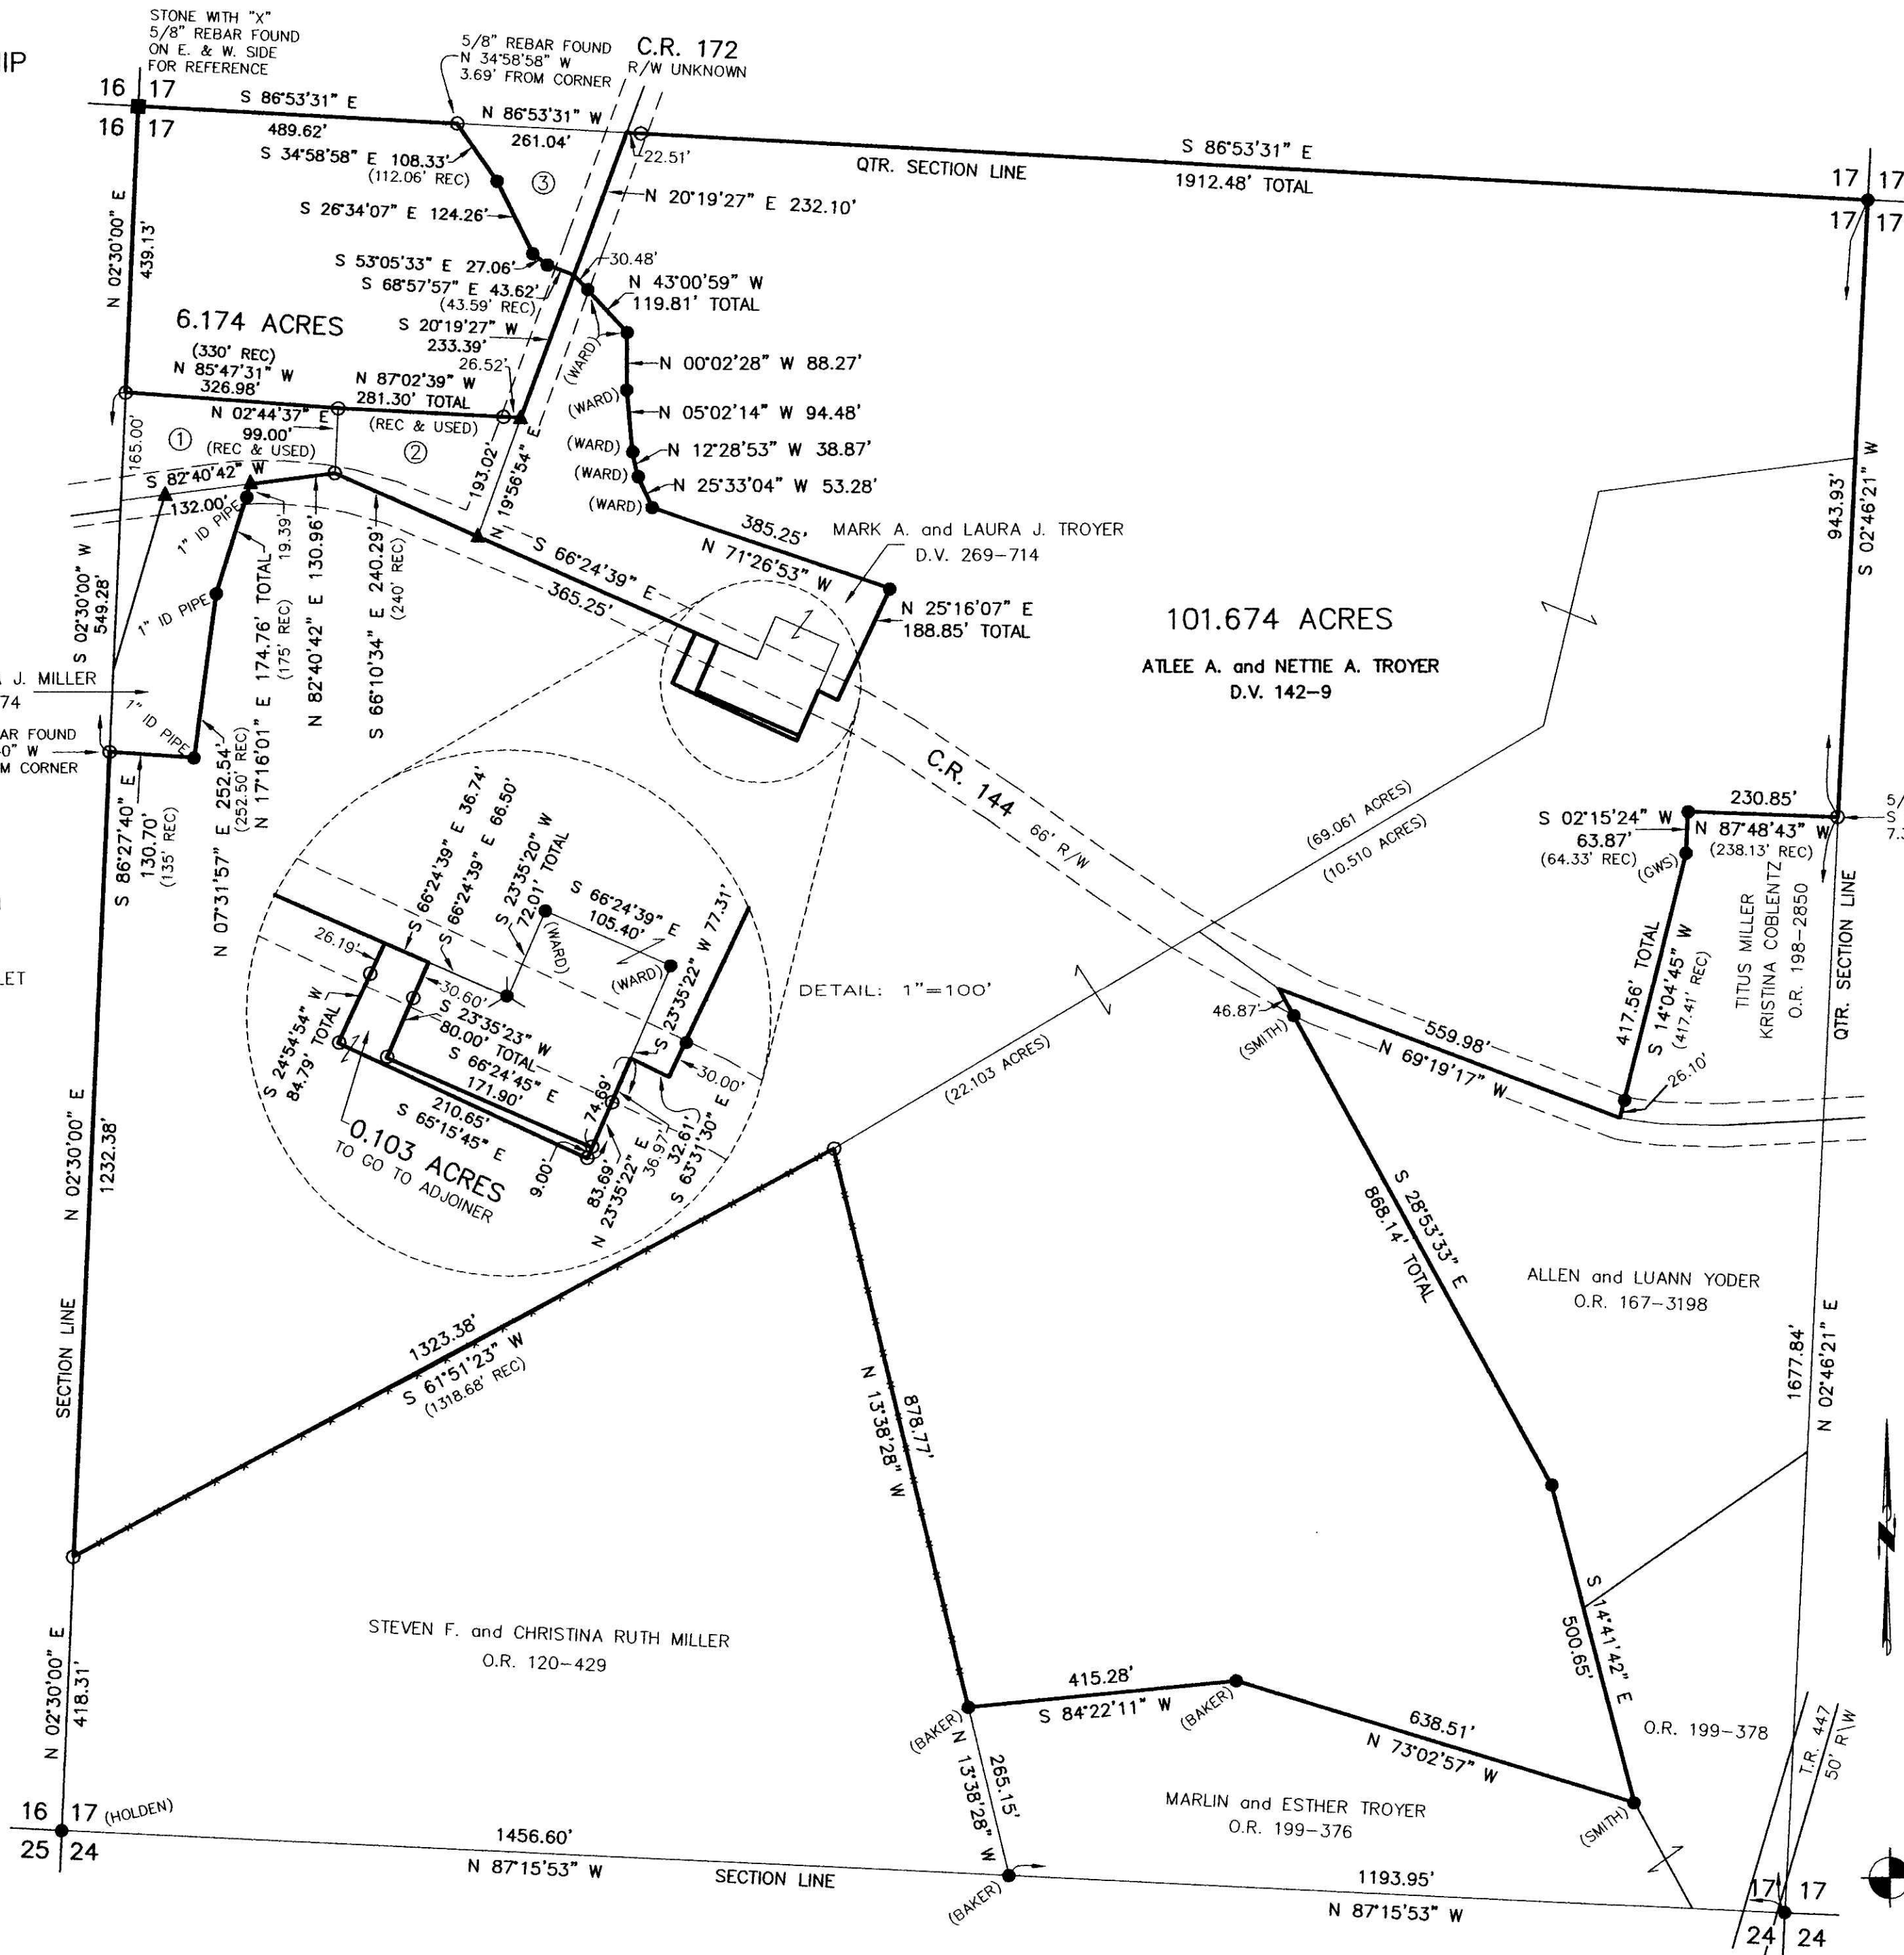

DETAIL: 1"=100'

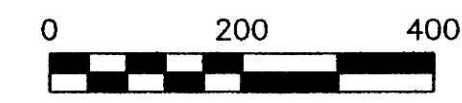

SCALE: 1"=200'

- 5/8" REBAR FOUND UNLESS OTHERWISE NOTED
- ▲ R.R. SPIKE FOUND
- STONE FOUND
- P.K. NAIL FOUND
- 5/8" REBAR WITH I.D. CAP SET I.D. CAP MARKED "BAKER 6938"

PLAT APPROVED

*1-8-09 Jf*

DONALD C. BAKER SURVEYING  
138 N. CLAY ST.  
MILLERSBURG, OHIO, 44654  
PH. 330-674-4788  
FAX. 330-674-6027

Instrument 200900060099 OR Book Page 19 1467

200900060099  
PAUL A MILLER LAW OFFICES  
MILLERSBURG OH 44654

200900060099  
Filed for Record in  
HOLMES COUNTY, OH  
ANITA HALL  
02-24-2009 At 12:09 pm.  
PLAT MED 43.20  
OR Book 19 Page 1467 - 1467  
ORV 209 page 694+697