

0 50 100 200



SCALE: 1"=100'

■ STONE FOUND

● IRON PIN FOUND

⊙ P.K. NAIL SET

○ 5/8" REBAR WITH I.D. CAP SET


I.D. CAP MARKED "BAKER 6938"

RICHLAND TOWNSHIP N.E. QTR. SECTION 6 T. 8 N; R. 8 W HOLMES COUNTY, OHIO (SURVEYED FOR: DARRELL WAYNE HOOD)

REFERENCES:

DEED VOL. 254 PAGE 899
" " 241 " 644
" " 235 " 511

BEARINGS FROM PLAT VOL. 12 PAGE 161

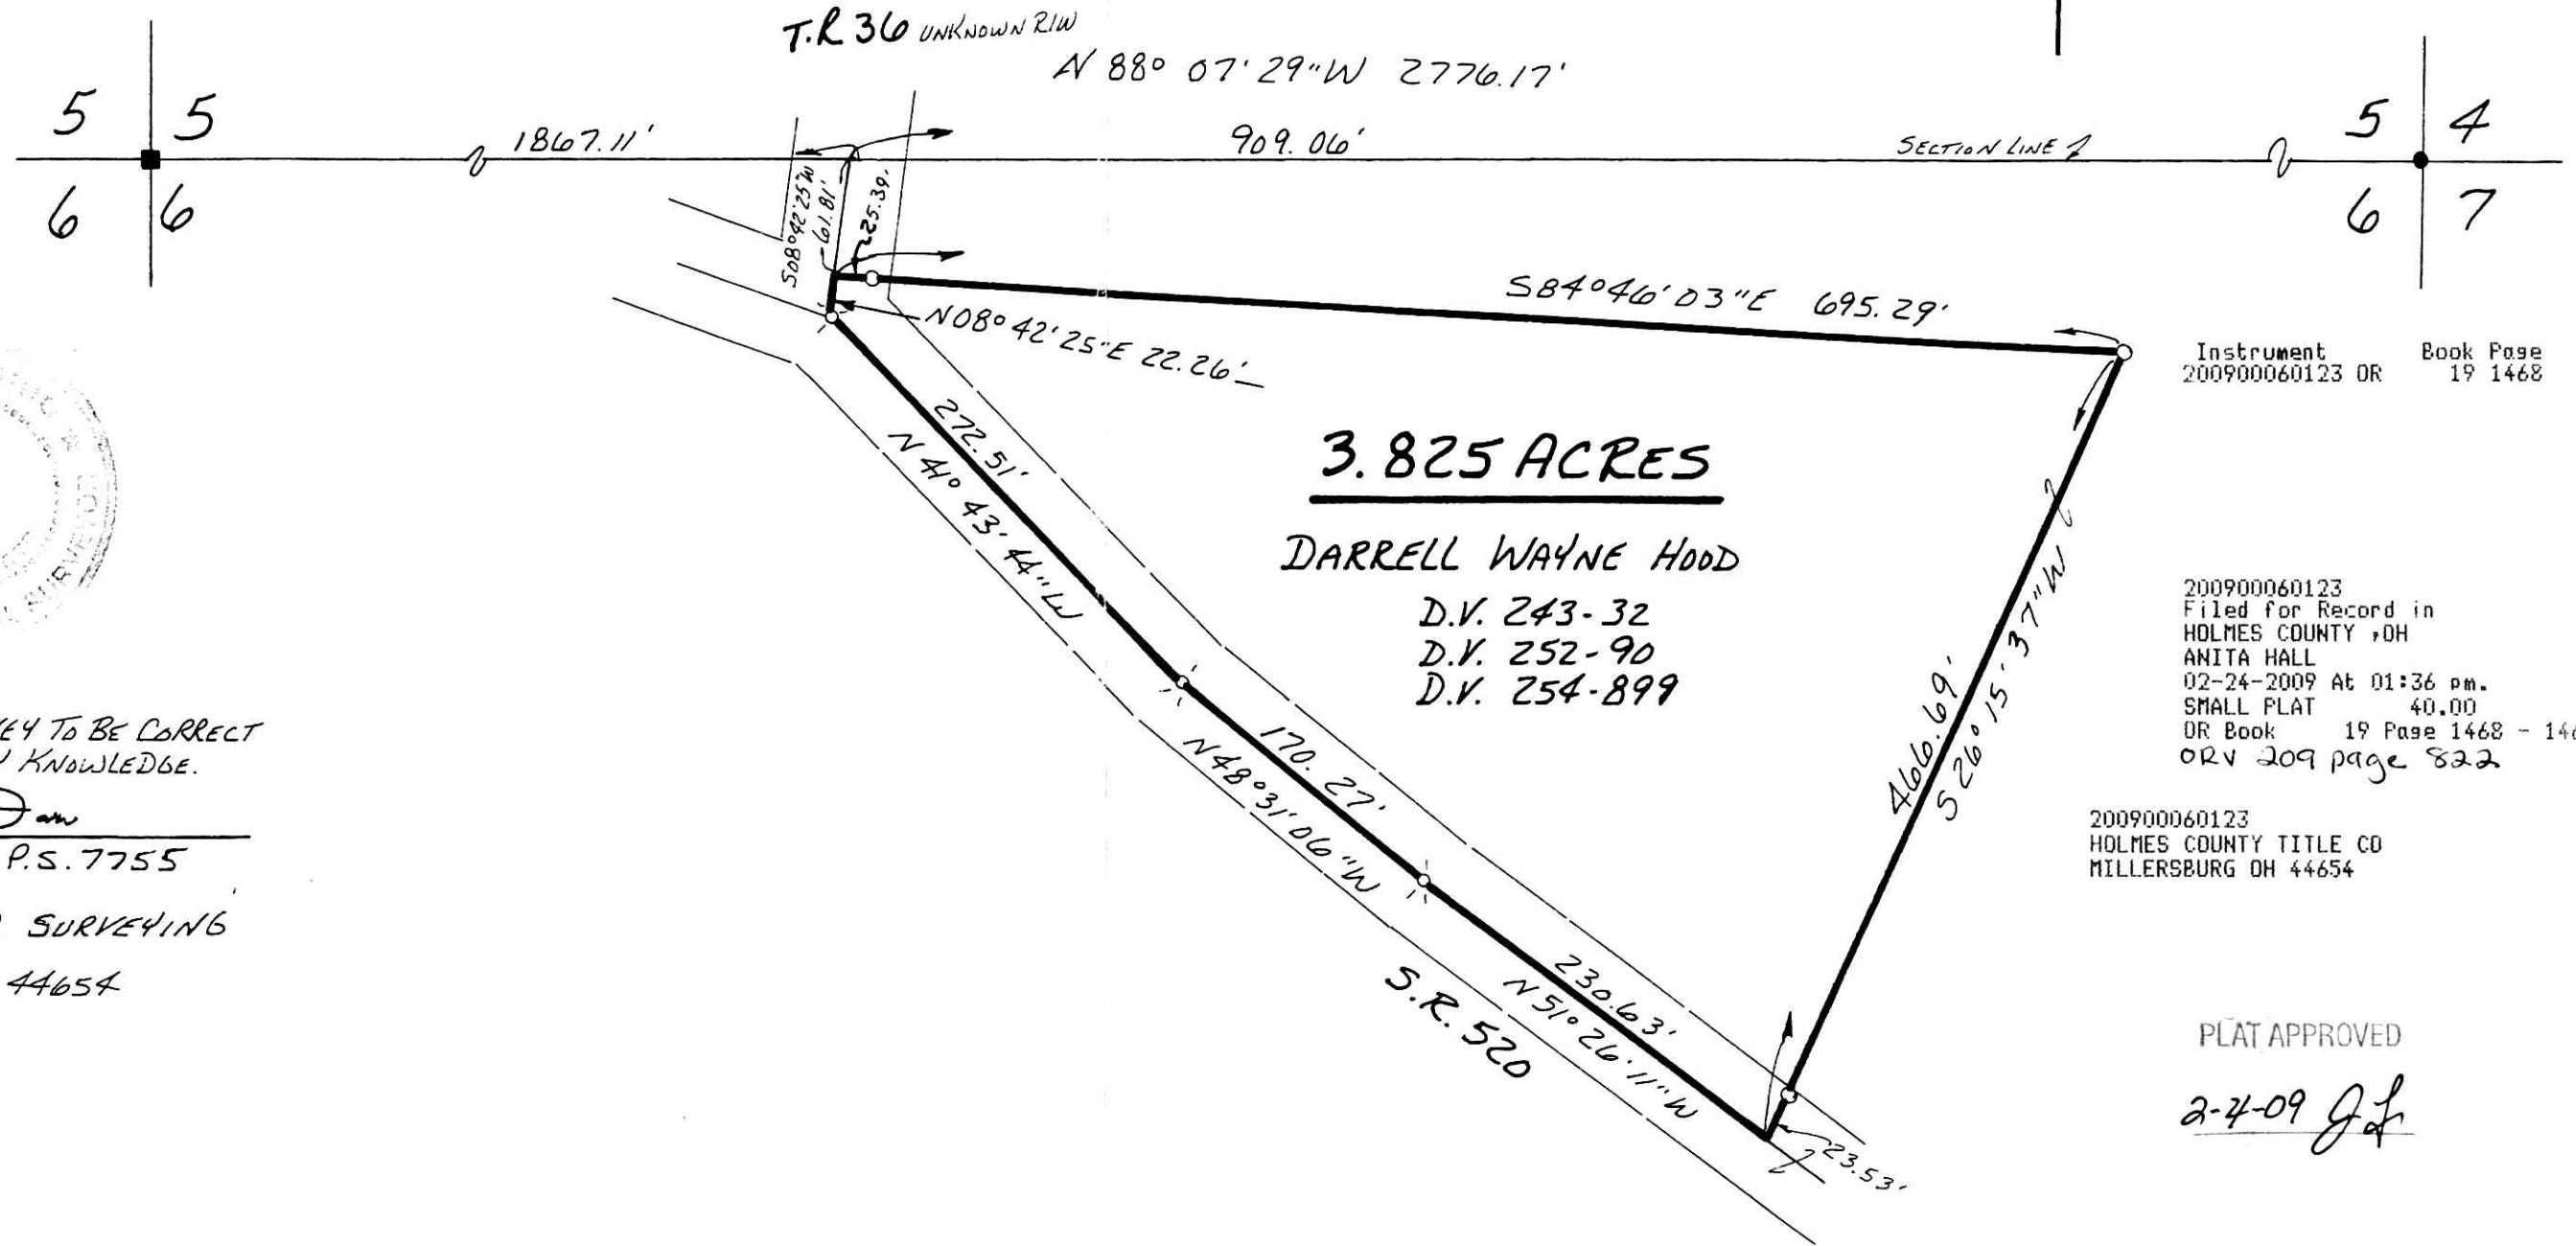

Instrument 200900060123 OR Book Page 19 1468

200900060123
Filed for Record in
HOLMES COUNTY, OH
ANITA HALL
02-24-2009 At 01:36 pm.
SMALL PLAT 40.00
OR Book 19 Page 1468 - 1468
ORV 209 page 822

200900060123
HOLMES COUNTY TITLE CO
MILLERSBURG OH 44654

PLAT APPROVED

2-4-09 *J.D.*



I CERTIFY THIS SURVEY TO BE CORRECT TO THE BEST OF MY KNOWLEDGE.

J.D. Darr
JAMIE D. DARR P.S. 7755

DONALD C. BAKER SURVEYING
138 N. CLAY ST.
MILLERSBURG OHIO 44654
PH. 330-674-4788

MARCH 14, 2001
#15301-M.I. DAVIS
F.C.C. J.D. DARR