

PAINT TOWNSHIP  
 4TH. QTR., LOT 29  
 T-10 N; R-5 W  
 HOLMES COUNTY, OHIO

SURVEYED FOR: REUBEN SCHLABACH

REFERENCES


O.R. VOL. 71 PAGES 840 & 850  
 O.R. VOL. 168 PAGE 2672  
 O.R. VOL. 179 PAGES 1094 & 1492  
 O.R. VOL. 191 PAGE 2765  
 PLAT VOL. 16 PAGE 877  
 PLAT VOL. 17 PAGE 787  
 PLAT VOL. 19 PAGE 363  
 BEARINGS FROM PLAT VOL. 17 PAGE 787

Instrument 200900060125 OR Book Page 19 1469


200900060125  
 Filed for Record in  
 HOLMES COUNTY, OH  
 ANITA HALL  
 02-24-2009 At 02:45 pm.  
 SMALL PLAT 40.00  
 OR Book 19 Page 1469 - 1469  
 ORV 209 page 825

NOTE: ALL THREE PARCELS TO GO TO ADJOINERS

200900060125  
 FRENCH RIDGE TITLE  
 MILLERSBURG OH 44654

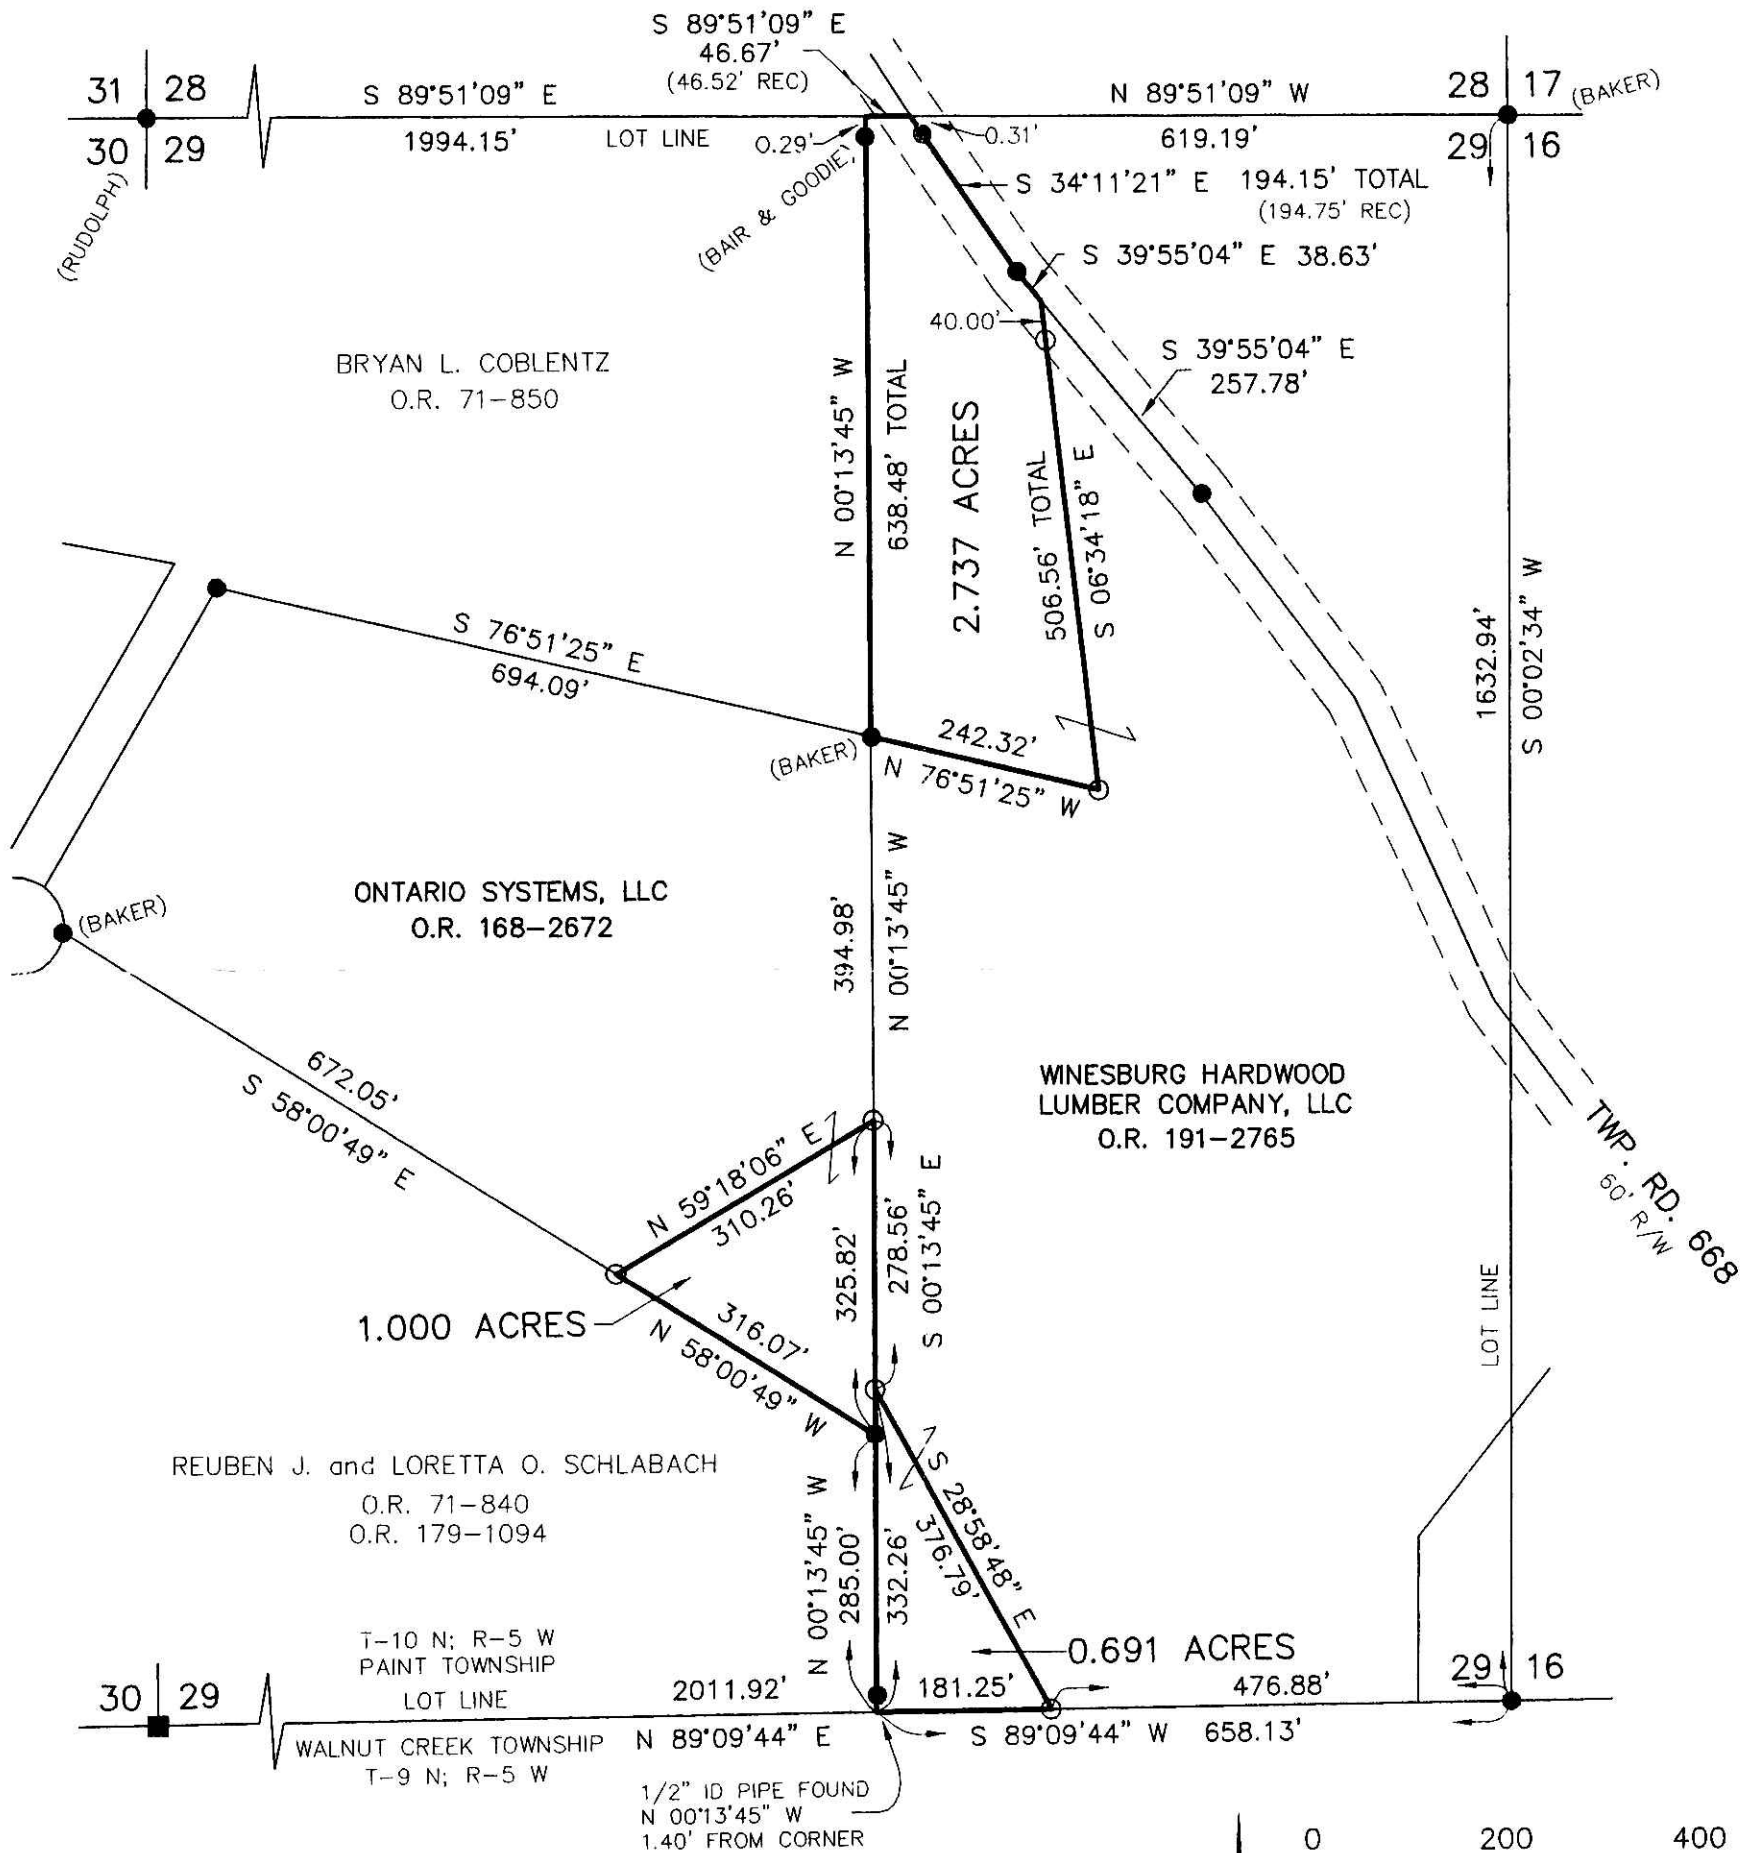

APPROVED FOR TRANSFER ONLY  
 NO SUBDIVISION PLAT REQUIRED  
 (O.R.C. 711.001 & 711.131)  
 Lot(s) not for building unless  
 approved by Board of Health.  
 HOLMES CO. PLANNING COM.  
 By JB Cat: 2-24-09

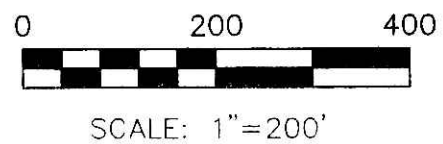

- STONE FOUND
- 5/8" REBAR FOUND UNLESS OTHERWISE NOTED
- 5/8" REBAR WITH I.D. CAP SET I.D. CAP MARKED "BAKER 6938"

I CERTIFY THIS SURVEY TO BE CORRECT TO THE BEST OF MY KNOWLEDGE.

Donald C. Baker  
 DONALD C. BAKER P.S. 6938  
 DATE: DEC. 18, 2008

PLAT APPROVED  
2-18-09 Jf

DONALD C. BAKER SURVEYING  
 138 N. CLAY ST.  
 MILLERSBURG, OHIO, 44654  
 PH. 330-674-4788  
 FAX. 330-674-6027