

200900060141
 Filed for Record in
 HOLMES COUNTY, OH
 ANITA HALL
 02-25-2009 At 02:15 pm.
 SMALL PLAT 40.00
 OR Book 19 Page 1471 - 1471
 ORV 209 page 870


ALLEY VACATION SURVEY

VILLAGE OF MILLERSBURG
 HARDY TOWNSHIP
 PART OF SECTION 12
 T-9 N; R-7 W
 HOLMES COUNTY, OHIO
 SURVEYED FOR: MIKE McDOWELL &
 THE VILLAGE OF MILLERSBURG

REFERENCES

- DEED VOL. 238 PAGE 714
- DEED VOL. 274 PAGE 459
- O.R. VOL. 191 PAGE 168
- O.R. VOL. 204 PAGE 872
- PLAT VOL. 10 PAGE 914

BEARINGS FROM A SURVEY OF PERKINS STREET
 DONE BY JIM SHAMP, DATED JANUARY 26, 1995

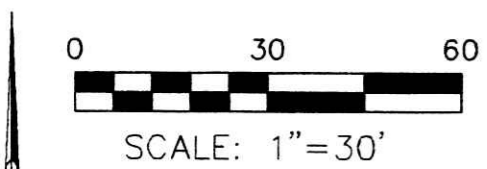


- 5/8" REBAR FOUND UNLESS OTHERWISE NOTED
- DRILL HOLE & CROW'S FOOT FOUND
- 5/8" REBAR SET WITH I.D. CAP I.D. CAP MARKED "BAKER 6938"

NOTE: THE DISTANCES ALONG N. MAD ANTHONY STREET FROM THE S.W. CORNER OF LOT 268 TO THE N.W. CORNER OF LOT 277 HAVE BEEN PRORATED, EXCEPT THE 16.5' ALLEY IN THE CENTER OF THE PRORATION.

Ⓐ VILLAGE OF MILLERSBURG
 6' DEDICATED ALLEY
 P.V. 10-914

DONALD C. BAKER SURVEYING
 138 N. CLAY STREET
 MILLERSBURG, OHIO 44654
 PH. 330-674-4788
 FAX 330-674-6027

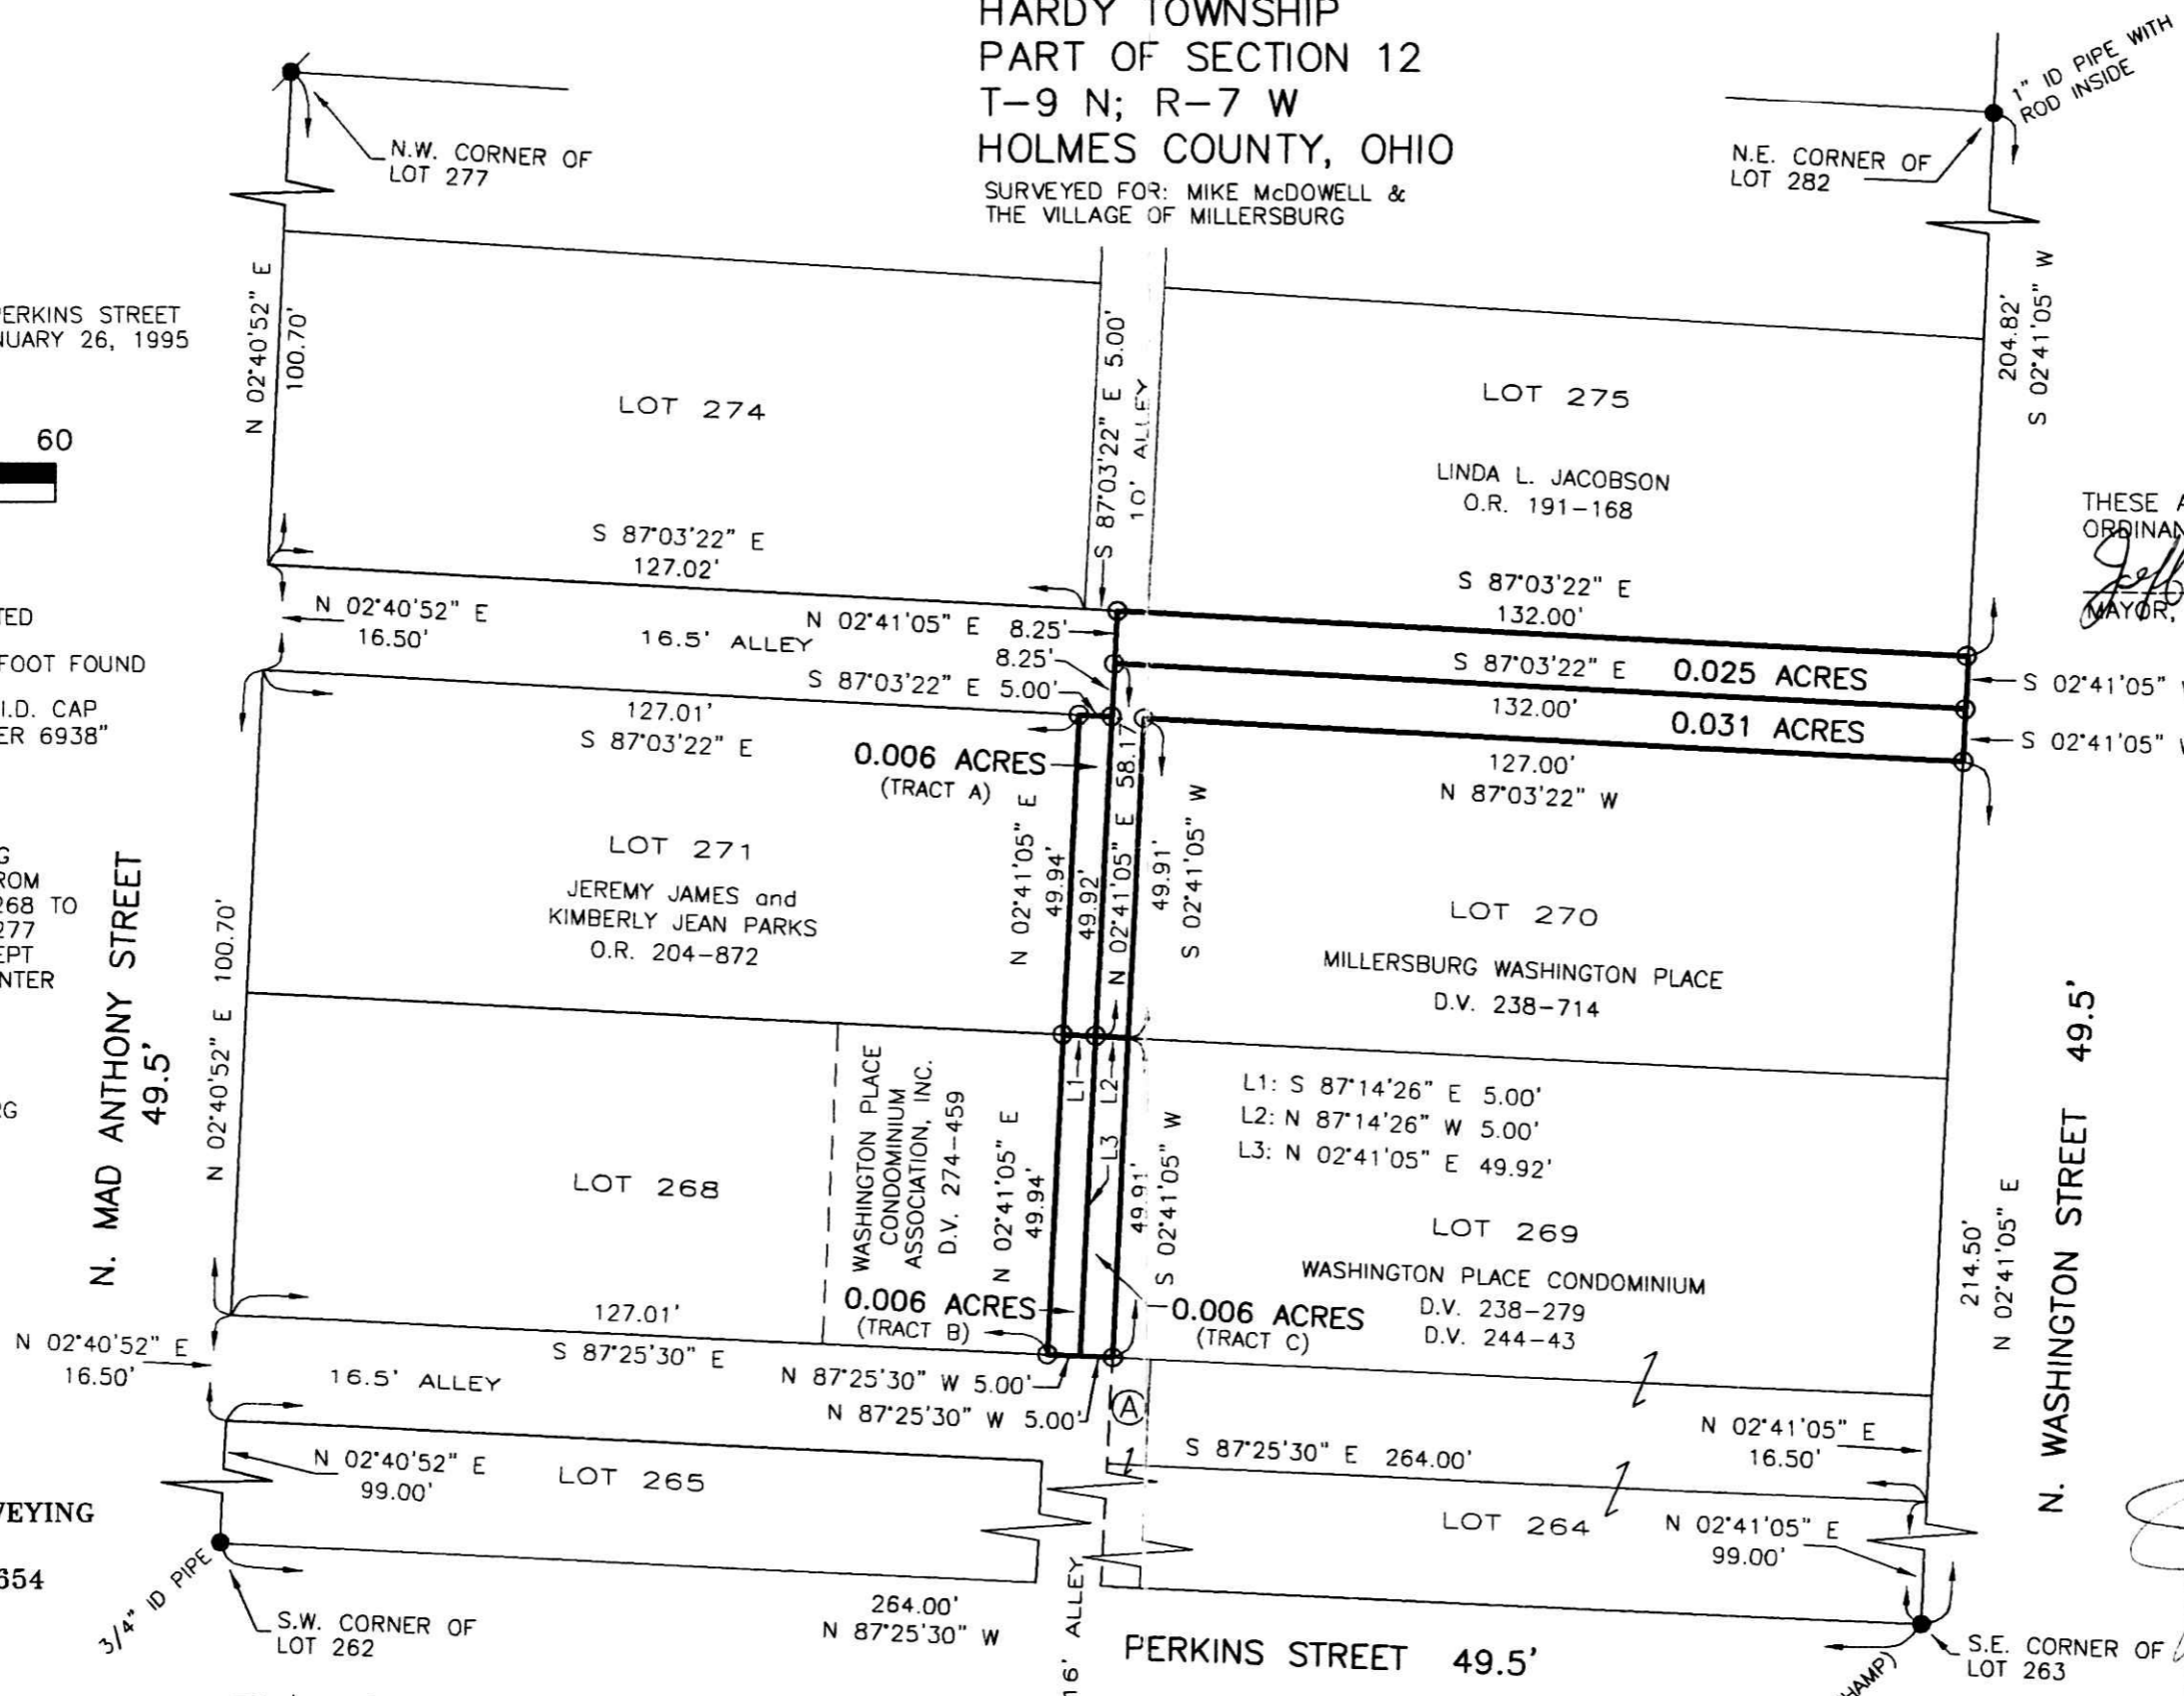

THESE ALLEYS WERE VACATED PER
 ORDINANCE #2009-101
Jeff Hatcher
 MAYOR, VILLAGE OF MILLERSBURG



PLAT APPROVED
2/13/09 Rng

I CERTIFY THIS SURVEY TO BE CORRECT
 TO THE BEST OF MY KNOWLEDGE.
Jamie D. Darr
 JAMIE D. DARR P.S. 7755
 DATE: OCTOBER 6, 2008
 JDD/LGC-ALG
 FILE NAME: WORK3\S-453-08\MLD-ERZ

Exhibit 1