

SCALE: 1"=200'


- 5/8" REBAR FOUND UNLESS OTHERWISE NOTED
- ▲ R.R. SPIKE FOUND
- 5/8" REBAR SET WITH I.D. CAP I.D. CAP MARKED "BAKER 6938"

BERLIN TOWNSHIP  
4TH. QTR., LOT 19  
T-9 N; R-6 W  
HOLMES COUNTY, OHIO

SURVEYED FOR: WESLEY M. STARKER

- REFERENCES
- DEED VOL. 267 PAGE 850
  - O.R. VOL. 181 PAGE 3112
  - O.R. VOL. 184 PAGE 2392
  - O.R. VOL. 181 PAGE 1581
  - O.R. VOL. 208 PAGE 1120
  - PLAT VOL. 19 PAGE 1438
  - PLAT VOL. 19 PAGE 1118
  - PLAT VOL. 5 PAGE 173
  - PLAT VOL. 12 PAGE 331
  - PLAT VOL. 7 PAGE 242
- BEARINGS FROM PLAT VOL. 19 PAGE 1118

Instrument 200900060214 DR Book Page 19 1473

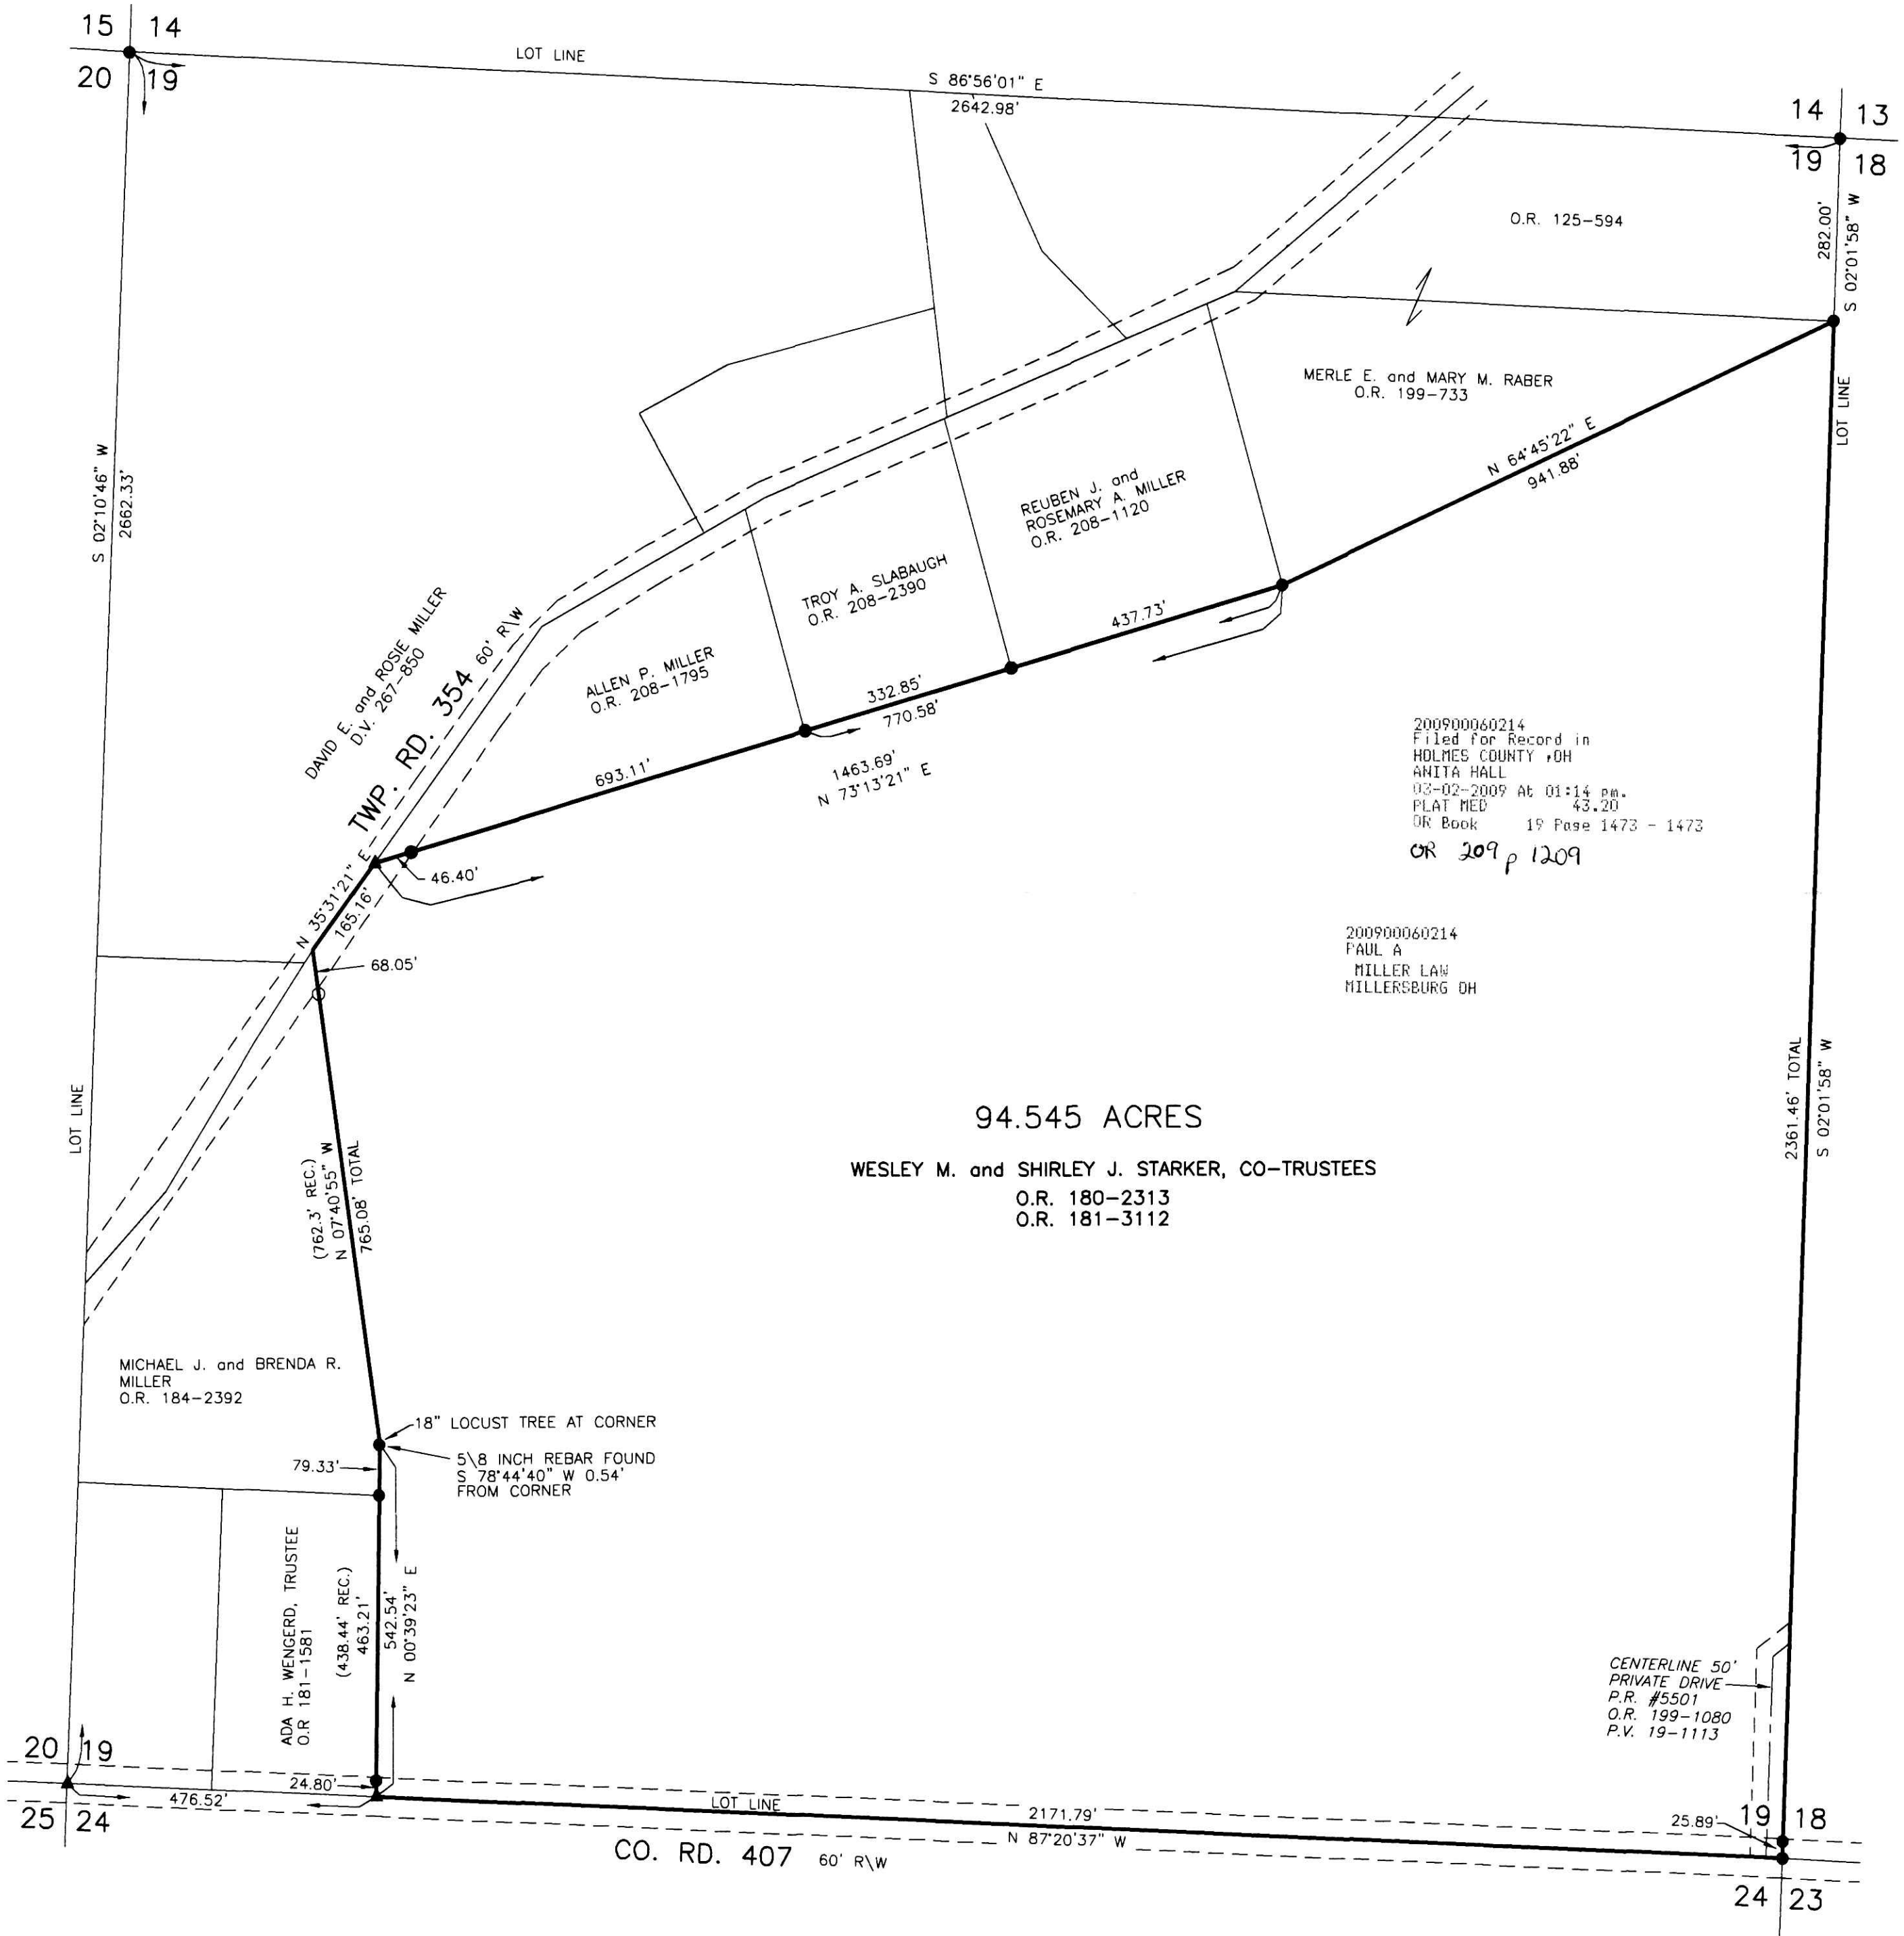

200900060214  
Filed for Record in  
HOLMES COUNTY, OH  
ANITA HALL  
03-02-2009 At 01:14 PM.  
PLAT MED 43.20  
DR Book 19 Page 1473 - 1473  
OR 209 p 1209

200900060214  
PAUL A  
MILLER LAW  
MILLERSBURG OH

94.545 ACRES

WESLEY M. and SHIRLEY J. STARKER, CO-TRUSTEES  
O.R. 180-2313  
O.R. 181-3112

CENTERLINE 50'  
PRIVATE DRIVE  
P.R. #5501  
O.R. 199-1080  
P.V. 19-1113

I CERTIFY THIS SURVEY TO BE CORRECT TO THE BEST OF MY KNOWLEDGE.

JAMIE D. DARR P.S. 7755  
DATE: JANUARY 27, 2009  
JDD\ALG\LGC  
FILE NAME: WORK3\S-552A-08 (INV. #55308)



PLAT APPROVED

2-12-09 *JLH*

DONALD C. BAKER SURVEYING  
138 N. CLAY STREET  
MILLERSBURG, OHIO 44654  
PH. 330-674-4788  
FAX 330-674-6027

APPROVED FOR TRANSFER ONLY  
NO SUBDIVISION PLAT REQUIRED  
(O.R.C. 711.001 & 711.131)  
Lot(s) not for building unless  
approved by Board of Health.  
HOLMES CO. PLANNING COMM.  
By *JB* Date 2-17-09