

BERLIN TOWNSHIP  
 S.W. QTR. FRACTIONAL SECTION 13  
 T-9 N; R-6 W  
 HOLMES COUNTY, OHIO

Instrument 200900060411 OR Book Page 19 1476

SURVEYED FOR: MAST TRUCKING

REFERENCES


DEED VOL. 212 PAGE 584  
 DEED VOL. 245 PAGE 692  
 DEED VOL. 277 PAGE 736

PLAT VOL. 13 PAGE 88  
 PLAT VOL. 19 PAGE 881

BEARINGS FROM PLAT VOL. 13 PAGE 88

200900060411  
 Filed for Record in  
 HOLMES COUNTY, OH  
 ANITA HALL  
 03-16-2009 At 10:54 am.  
 SMALL PLAT 40.00  
 OR Book 19 Page 1476 - 1476


OR 206 p 296  
 OR 206 p 298

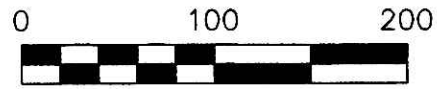

SCALE: 1"=100'

- ▲ R.R. SPIKE FOUND
- 5/8" REBAR FOUND UNLESS OTHERWISE NOTED
- ⊙ P.K. NAIL SET
- △ R.R. SPIKE SET
- 5/8" REBAR SET WITH I.D. CAP I.D. CAP MARKED "BAKER 6938"

200900060411  
 PAUL A  
 MILLER LAW  
 MILLERSBURG OH

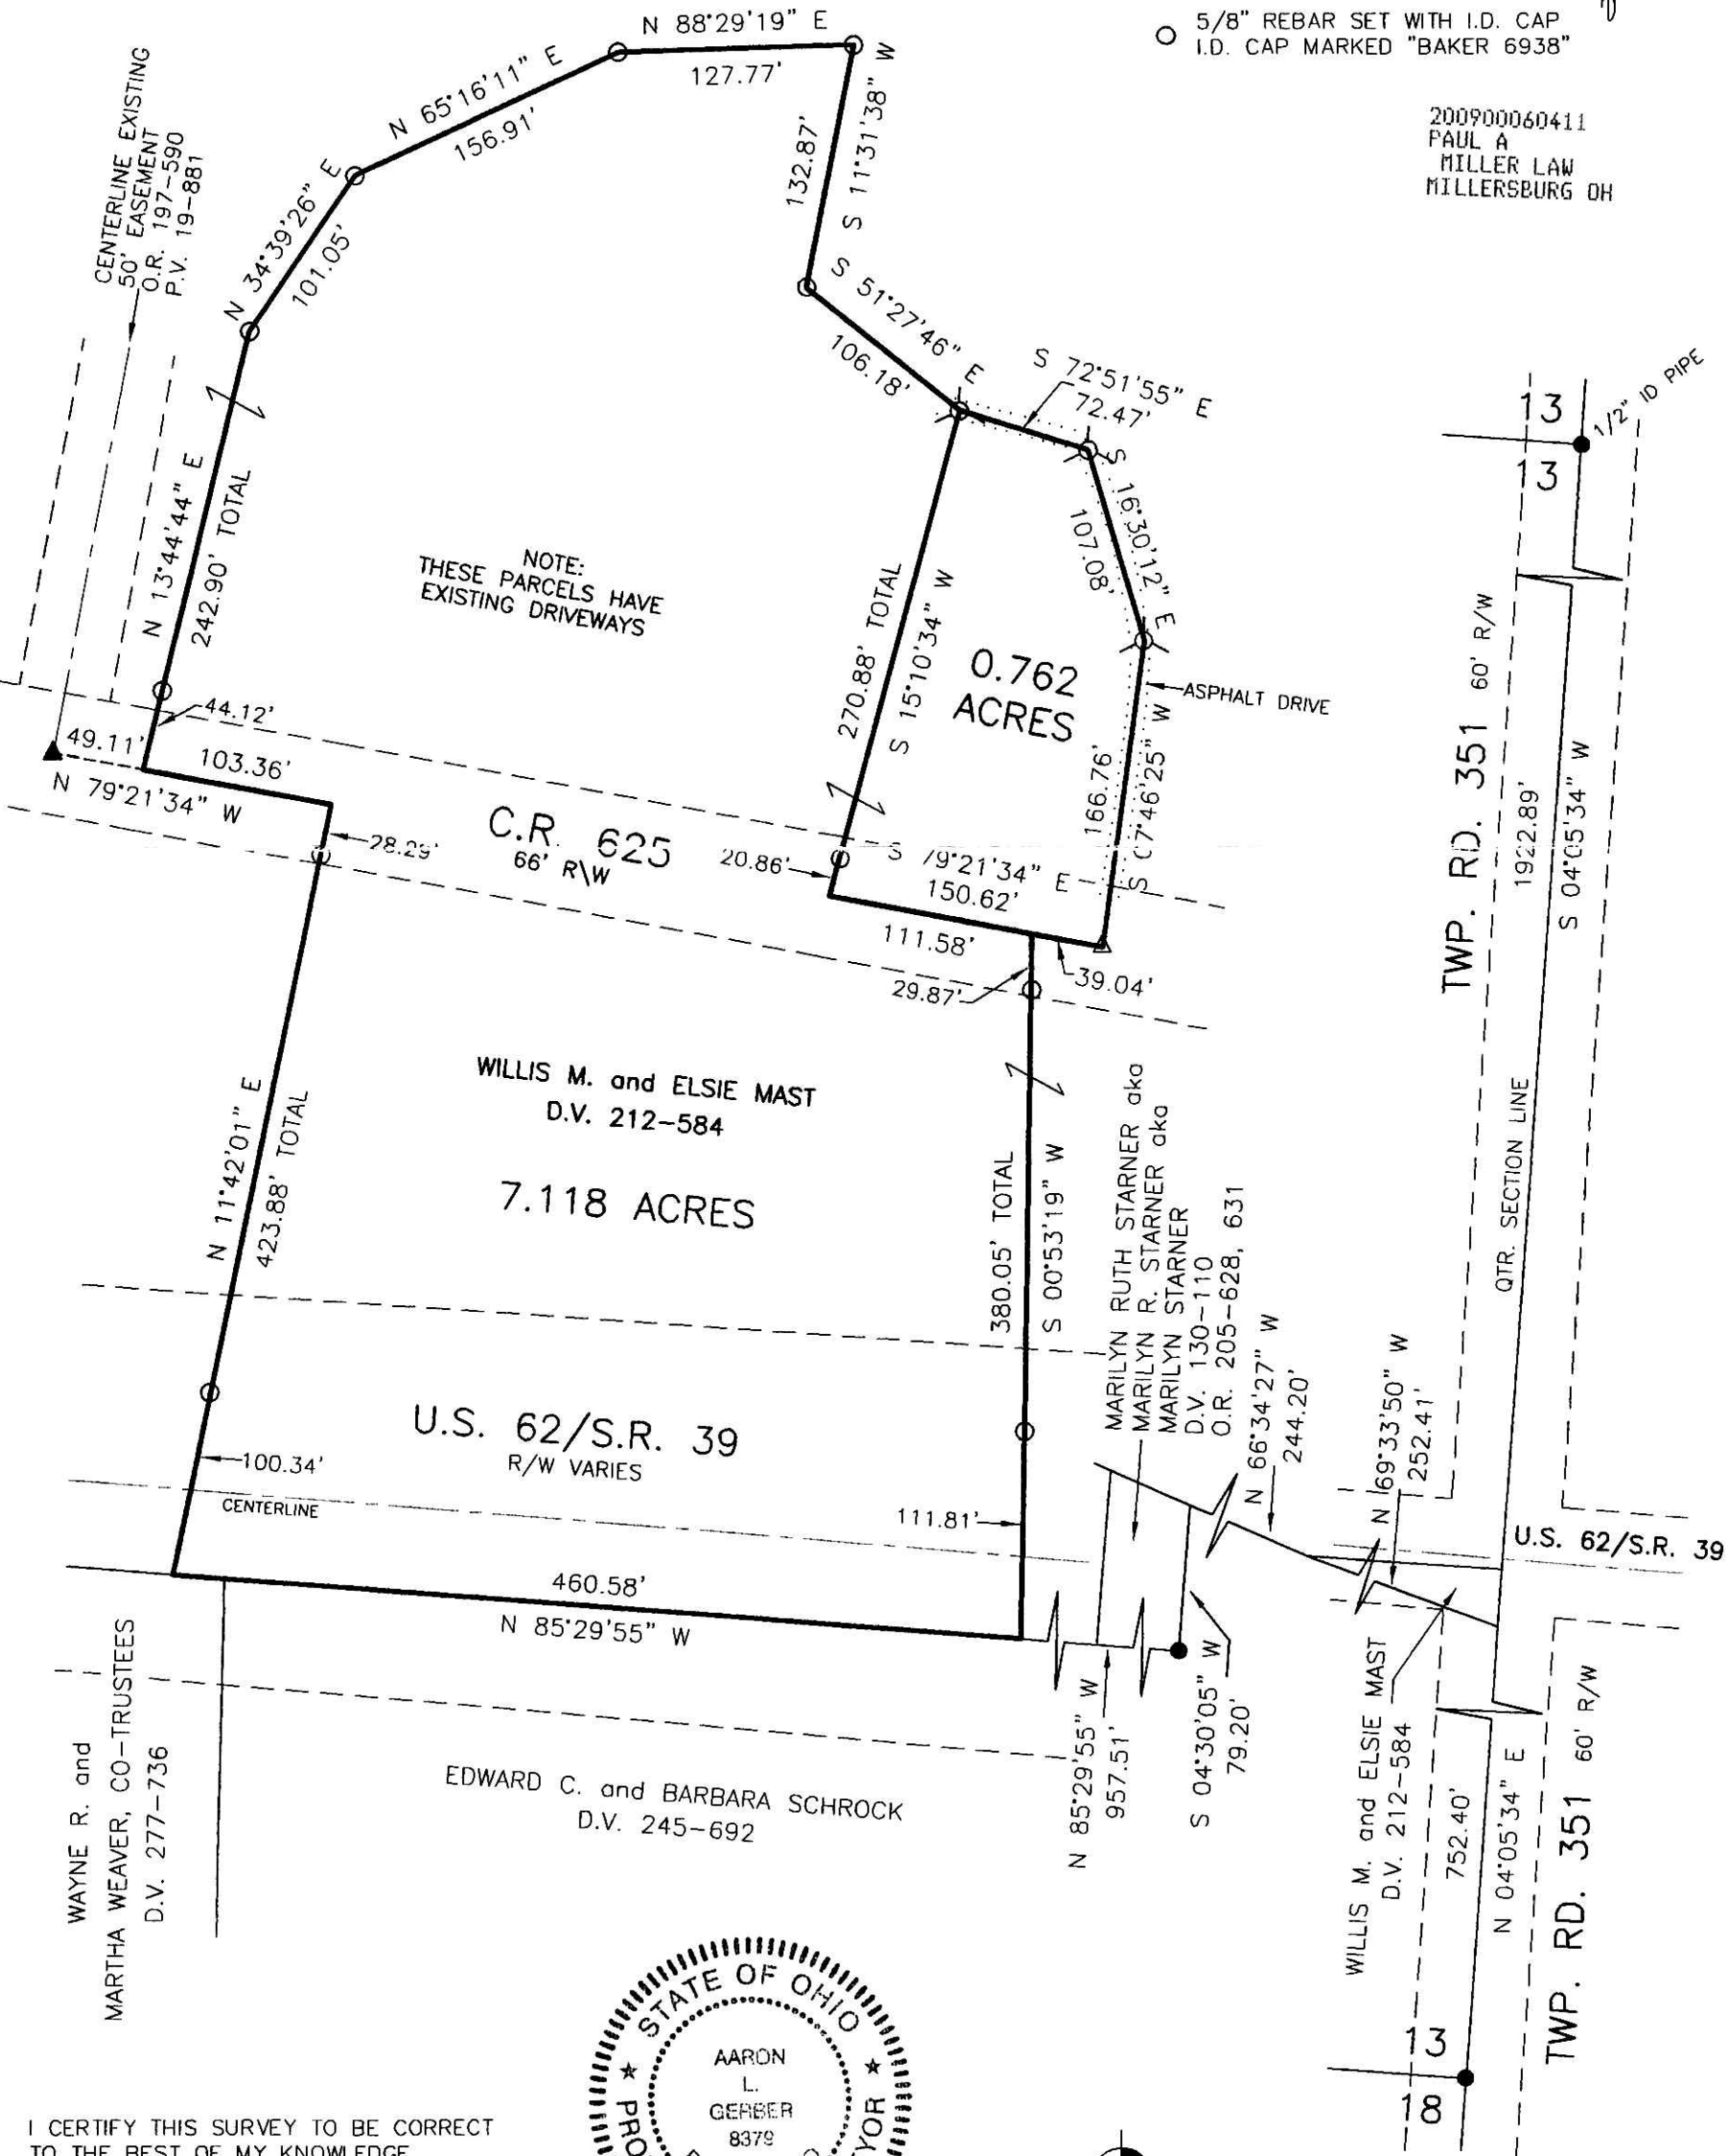

I CERTIFY THIS SURVEY TO BE CORRECT TO THE BEST OF MY KNOWLEDGE.

Aaron L. Gerber  
 AARON L. GERBER P.S. 8379  
 DATE: OCT. 27, 2008  
 ALG\FDB  
 FILE NAME: WORK3\S-518-08\ERZ



DONALD C. BAKER SURVEYING  
 138 N. CLAY STREET  
 MILLERSBURG, OHIO 44654  
 PH. 330-674-4788  
 FAX 330-674-6027

PLAT APPROVED

1/22/2009