

SALT CREEK TOWNSHIP
3RD. QTR., LOT 23
T-10 N; R-5 W
HOLMES COUNTY, OHIO

SURVEYED FOR: DANIEL MILLER

200900060525
CRITCHFIELD...
& JOHNSTON ATTYS
MILLERSBURG OH

200900060525
Filed for Record in
HOLMES COUNTY OH
ANITA HALL
03-23-2009 At 09:44 am.
SMALL PLAT 40.00
OR Book 19 Page 1482 - 1482


OR 209 p 2728

REFERENCES

DEED VOL. 208 PAGE 562
DEED VOL. 231 PAGE 402

PLAT VOL. 8 PAGE 561
PLAT VOL. 19 PAGE 1024

BEARINGS FROM PLAT VOL. 19 PAGE 1024

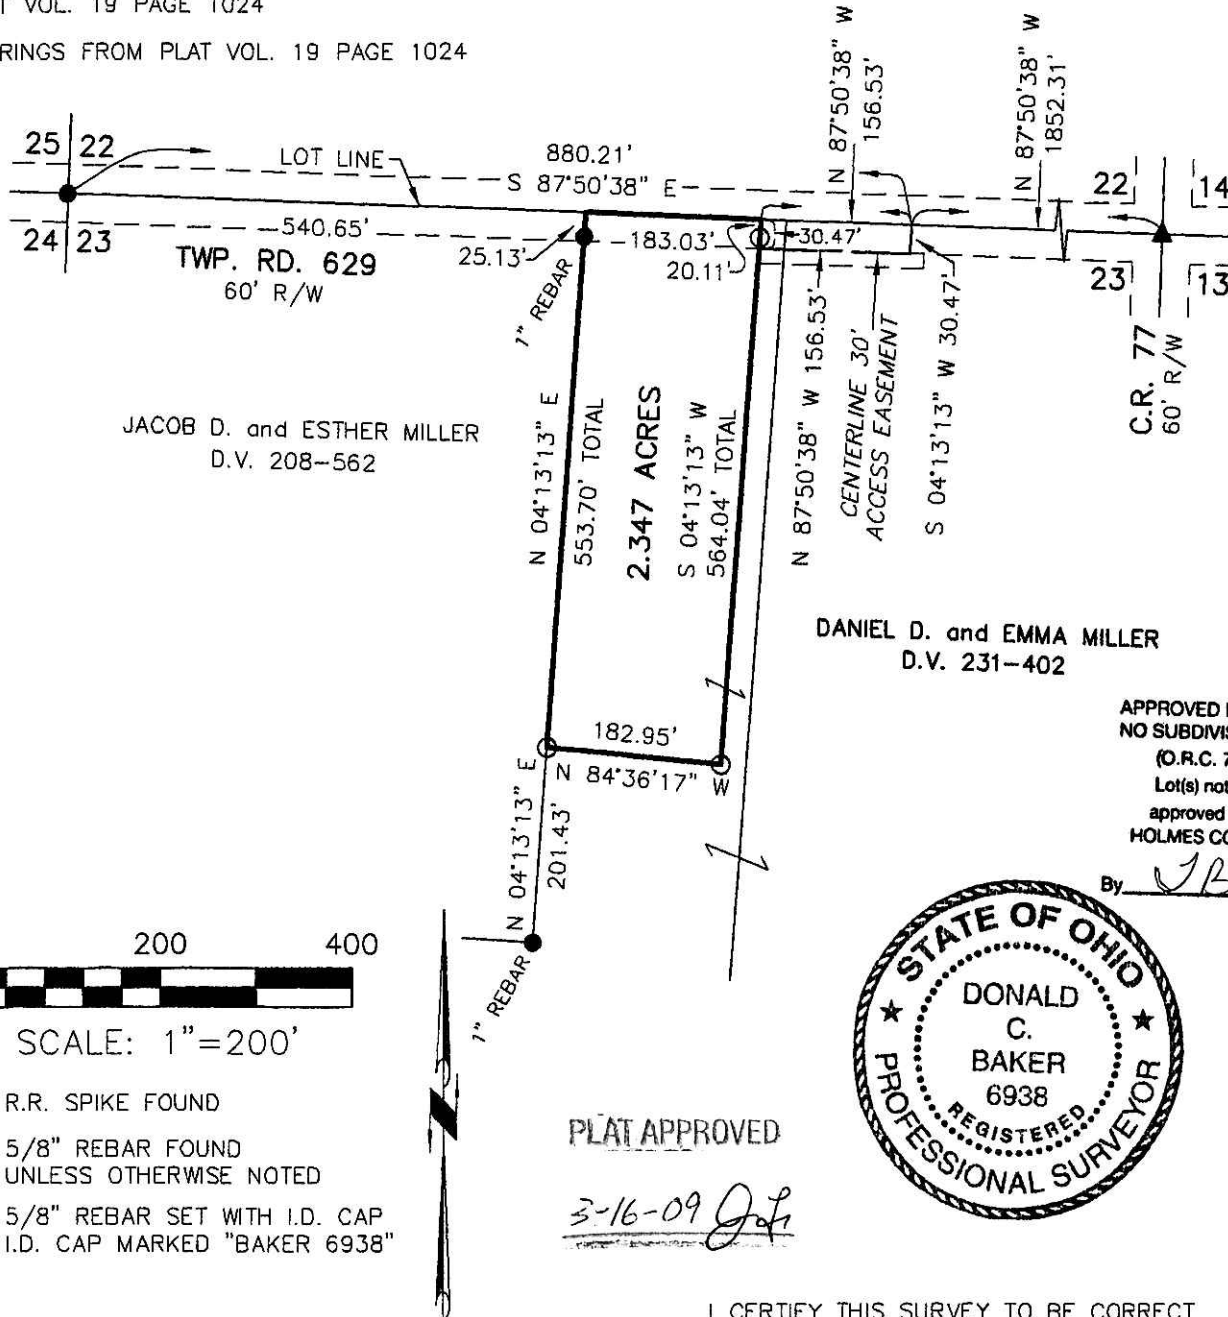


JACOB D. and ESTHER MILLER
D.V. 208-562

DANIEL D. and EMMA MILLER
D.V. 231-402

APPROVED FOR TRANSFER ONLY
NO SUBDIVISION PLAT REQUIRED
(O.R.C. 711.001 & 711.131
Lot(s) not for building unless
approved by Board of Health.
HOLMES CO. PLANNING COMM.

By JB Date 3-19-09

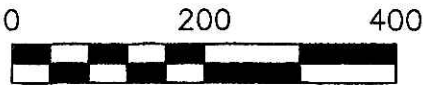


SCALE: 1"=200'

- ▲ R.R. SPIKE FOUND
- 5/8" REBAR FOUND
UNLESS OTHERWISE NOTED
- 5/8" REBAR SET WITH I.D. CAP
I.D. CAP MARKED "BAKER 6938"

PLAT APPROVED

3-16-09 *JB*

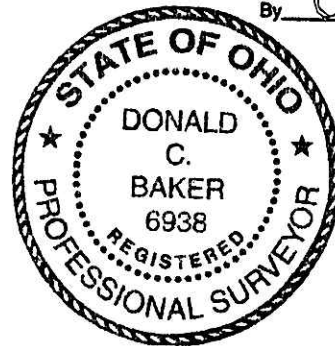

I CERTIFY THIS SURVEY TO BE CORRECT
TO THE BEST OF MY KNOWLEDGE.

Donald C Baker

DONALD C. BAKER P.S. 6938

DATE: FEB. 23, 2009

FDB\KES

FILE NAME: WORK4\S-59-09\ERZ



DONALD C. BAKER SURVEYING
138 N. CLAY STREET
MILLERSBURG, OHIO 44654
PH. 330-674-4788
FAX 330-674-6027