

200900060782  
 Filed for Record in  
 HOLMES COUNTY, OH  
 ANITA HALL  
 04-10-2009 At 09:04 am.  
 SMALL PLAT 40.00  
 DR Book 19 Page 1493 - 1493  
 CR 210 p 323

200900060782  
 MILLER MAST  
 & MASON ATTYS  
 MILLERSBURG OH

PLAT APPROVED

3-17-09 *Jds*



PRAIRIE TOWNSHIP  
 S.E. QTR. SECTION 1  
 N.E. QTR. SECTION 12  
 T-13 N; R-13 W  
 HOLMES COUNTY, OHIO

SURVEYED FOR: DAVE KAUFMAN REALTY

REFERENCES

DEED VOL. 253 PAGE 166  
 O.R. VOL. 191 PAGE 284  
 O.R. VOL. 207 PAGE 2911  
 BEARINGS FROM PLAT VOL. 4 PAGE 192

APPROVED FOR TRANSFER ONLY  
 NO SUBDIVISION PLAT REQUIRED  
 (O.R.C. 711.001 & 711.131  
 Lot(s) not for building unless  
 approved by Board of Health.  
 HOLMES CO. PLANNING COMM.

By *JB* Date *3-19-09*


I CERTIFY THIS SURVEY TO BE CORRECT  
 TO THE BEST OF MY KNOWLEDGE.

*Donald C Baker*  
 DONALD C. BAKER P.S. 6938  
 DATE: MARCH 3, 2009  
 FDB\KES  
 FILE NAME: WORK4\S-60-09\MLD




DONALD C. BAKER SURVEYING  
 138 N. CLAY STREET  
 MILLERSBURG, OHIO 44654  
 PH. 330-674-4788  
 FAX 330-674-6027

Instrument 200900060782 DR Book Page 19 1493

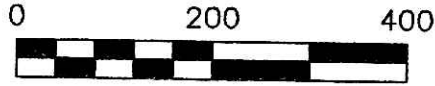

SCALE: 1"=200'

- STONE FOUND
- ▲ R.R. SPIKE FOUND
- 5/8" REBAR FOUND  
UNLESS OTHERWISE NOTED
- 5/8" REBAR SET WITH I.D. CAP  
I.D. CAP MARKED "BAKER 6938"

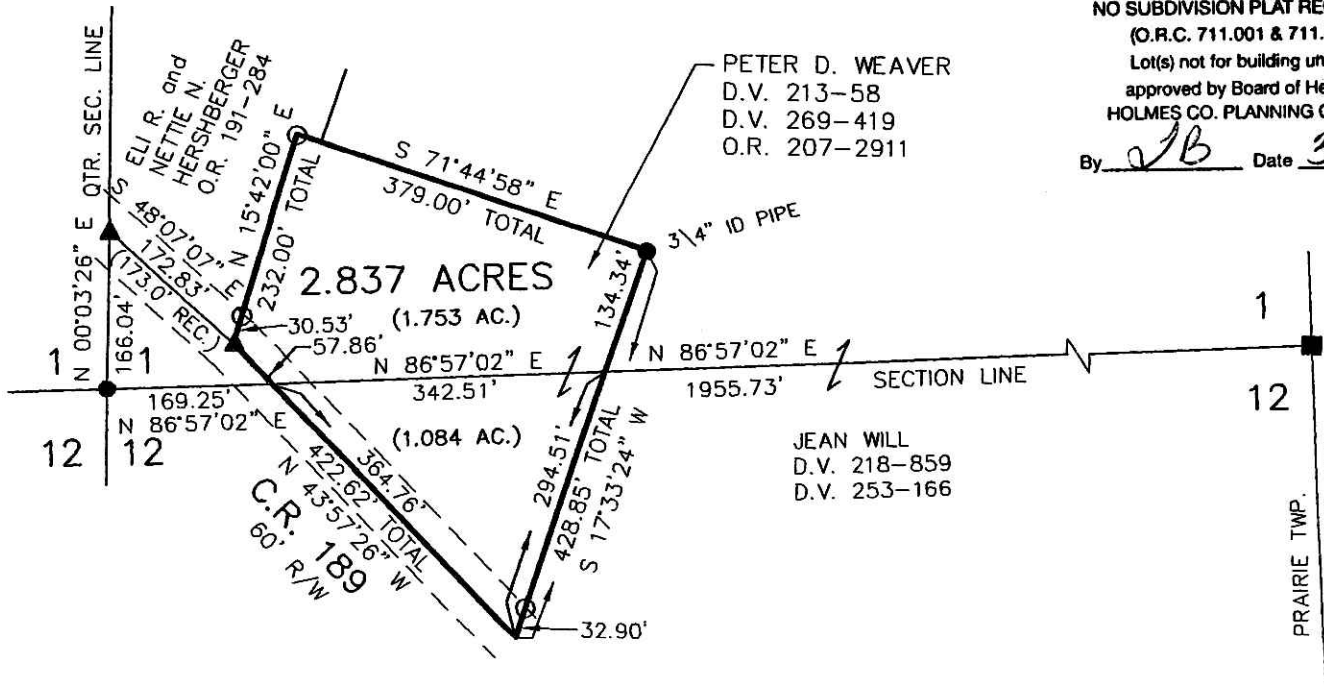

PETER D. WEAVER  
 D.V. 213-58  
 D.V. 269-419  
 O.R. 207-2911

JEAN WILL  
 D.V. 218-859  
 D.V. 253-166

PRAIRIE TWP.  
SALT CREEK TWP.