
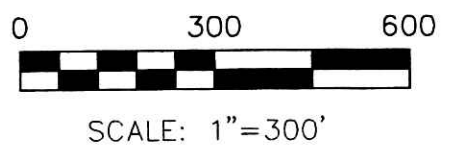


HARDY TOWNSHIP
 1ST. QTR., LOT 10
 T-9 N; R-7 W
 HOLMES COUNTY, OHIO


SURVEYED FOR: IVAN SCHLABACH

REFERENCES

- O.R. VOL. 207 PAGE 742
- O.R. VOL. 208 PAGE 1344
- PLAT VOL. 10 PAGE 775
- PLAT VOL. 12 PAGES 502 & 959
- BEARINGS FROM PLAT VOL. 10 PAGE 775

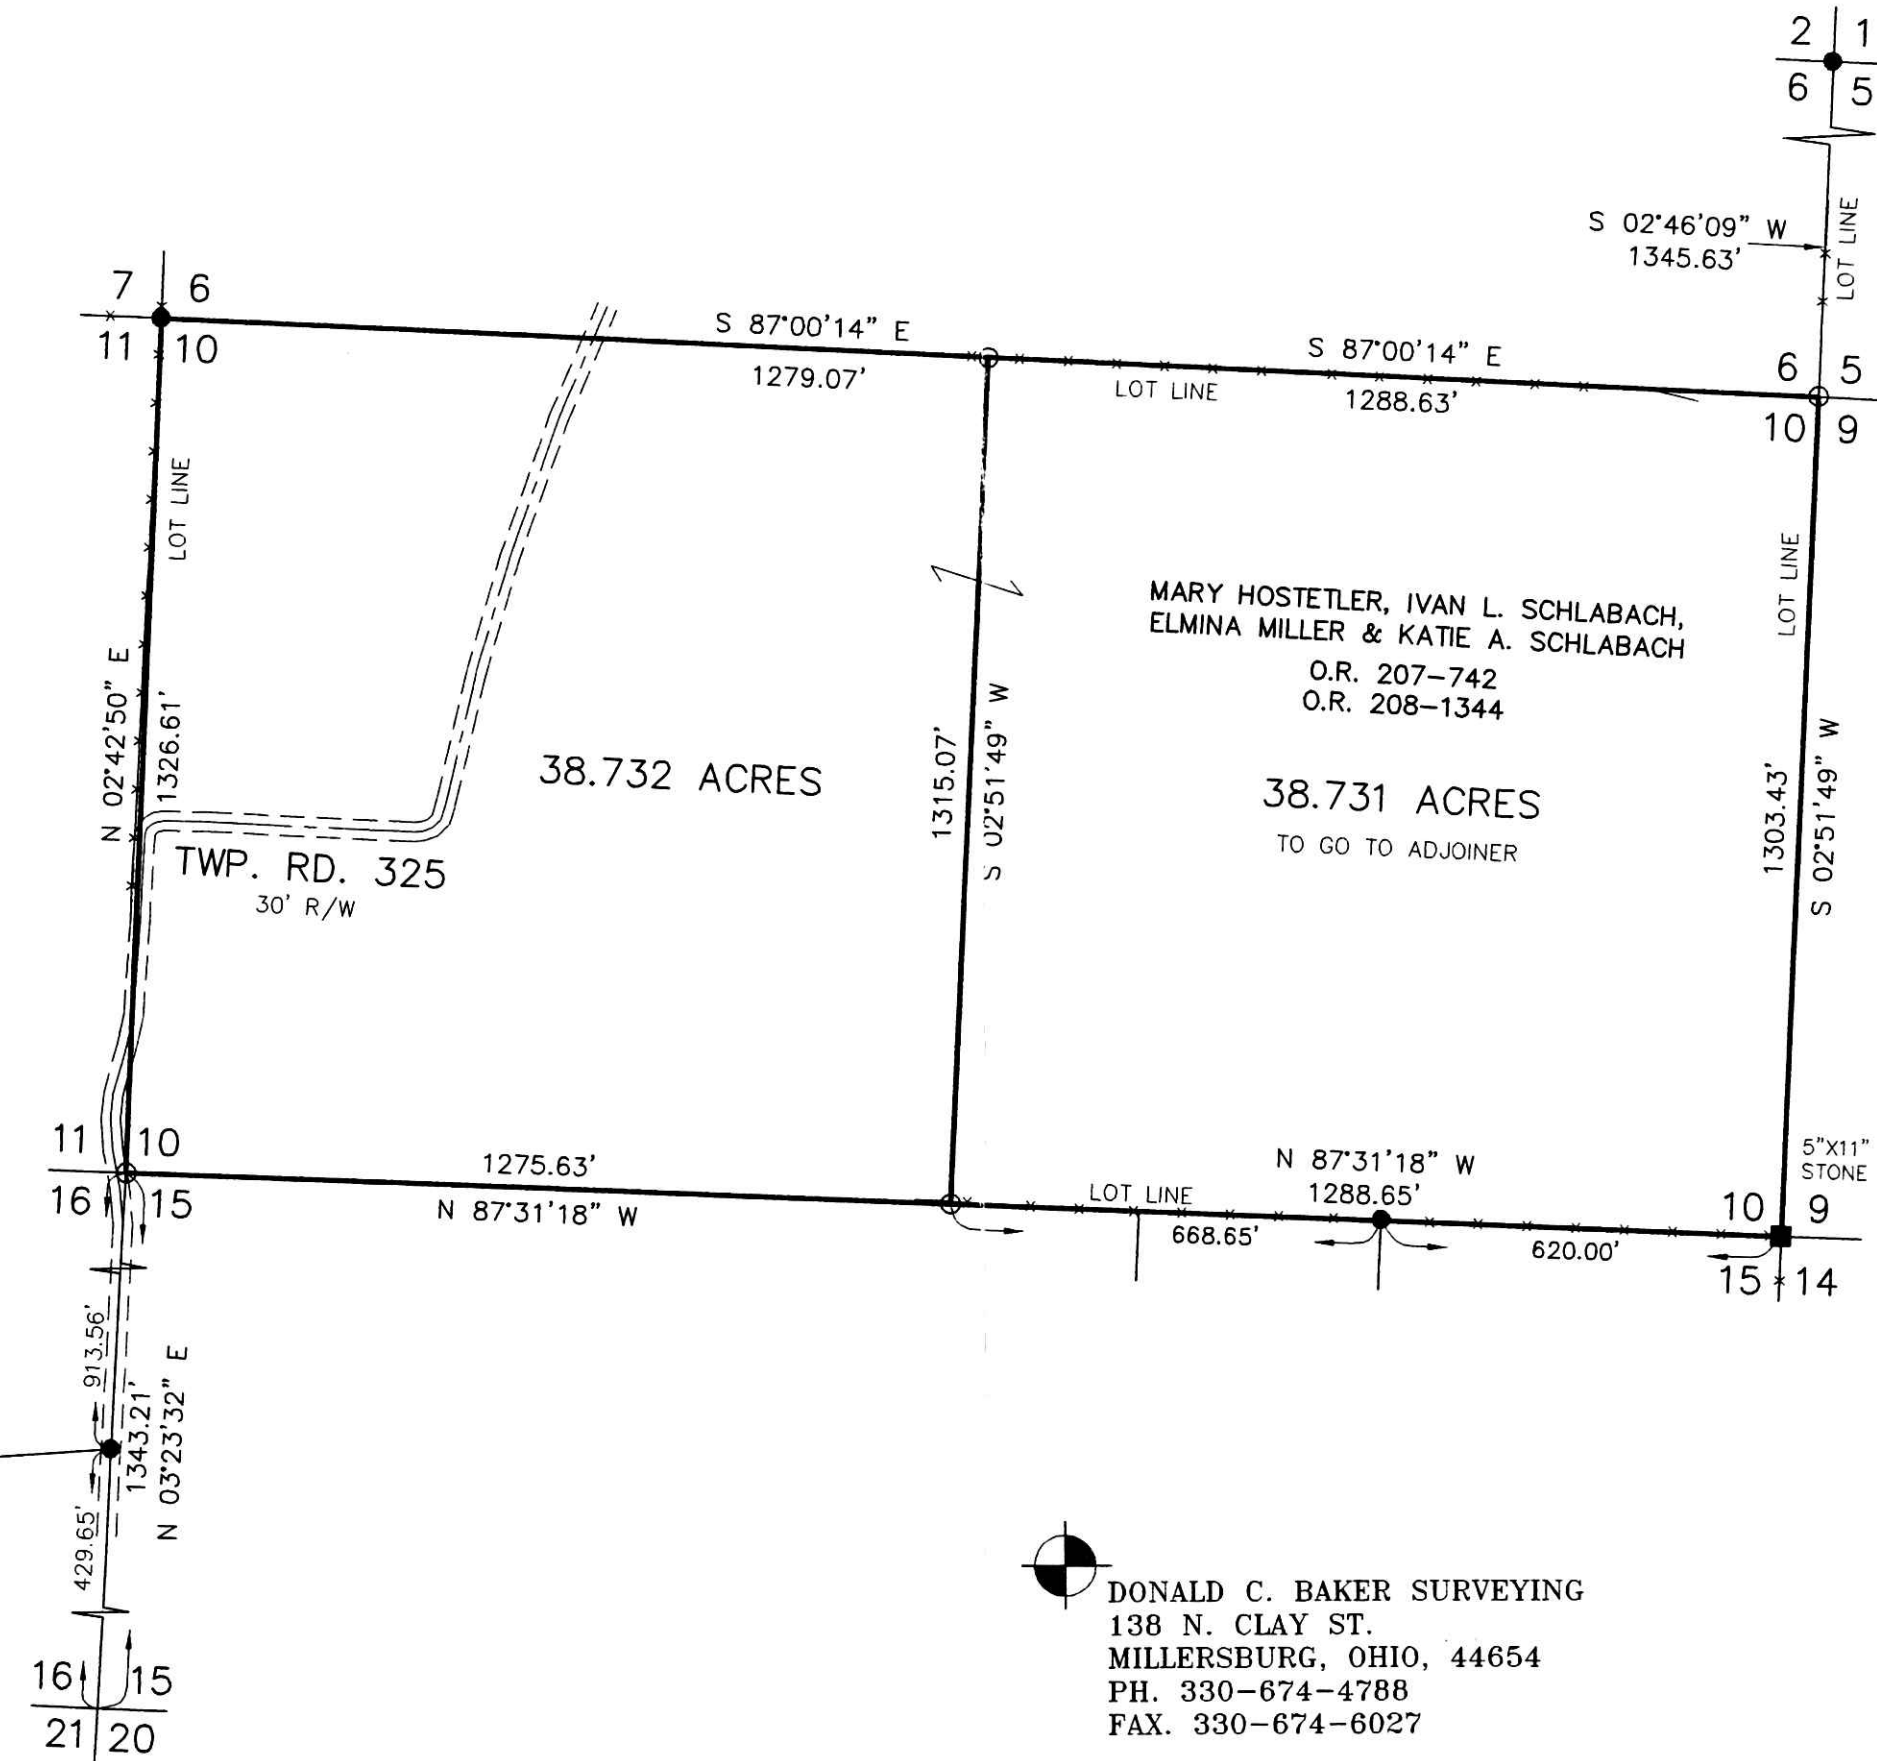

- STONE FOUND
- 5/8" REBAR FOUND UNLESS OTHERWISE NOTED
- 5/8" REBAR WITH I.D. CAP SET I.D. CAP MARKED "BAKER 6938"


 DONALD C. BAKER SURVEYING
 138 N. CLAY ST.
 MILLERSBURG, OHIO, 44654
 PH. 330-674-4788
 FAX. 330-674-6027


200900060893
 Filed for Record in
 HOLMES COUNTY, OH
 ANITA HALL
 04-20-2009 At 02:44 pm.
 SMALL PLAT 40.00
 DR Book 19 Page 1501 - 1501
 OR 210 p 847
 OR 210 p 850
 OR 210 p 853

200900060893
 CRITCHFIELD...
 & JOHNSTON ATTYS
 MILLERSBURG OH

APPROVED FOR TRANSFER ONLY
 NO SUBDIVISION PLAT REQUIRED
 (O.R.C. 711.001 & 711.131
 Lot(s) not for building unless
 approved by Board of Health.
 HOLMES CO. PLANNING COMM.
 By JB Date 4-10-09

PLAT APPROVED
 4-7-09 DL

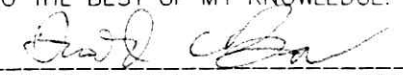

I CERTIFY THIS SURVEY TO BE CORRECT
 TO THE BEST OF MY KNOWLEDGE.

 DONALD C. BAKER P.S. 6938
 DATE: FEB. 9, 2009
 FDB\ERZ-KES
 File Name: WORK2\S-48-09\ERZ

Instrument DR 200900060893 Book Page 19 1501