

200900060953
 Filed for Record in
 HOLMES COUNTY, OH
 ANITA HALL
 04-23-2009 At 02:15 pm.
 SMALL PLAT 40.00
 DR Book 19 Page 1503 - 1503

200900060953
 HEARTLAND
 TITLE
 MILLERSBURG OH

APPROVED FOR TRANSFER ONLY
 NO SUBDIVISION PLAT REQUIRED
 (O.R.C. 711.001 & 711.131
 Lot(s) not for building unless
 approved by Board of Health.
 HOLMES CO. PLANNING COMM.


By JB Date 4-10-09

KNOX TOWNSHIP
 N.E. & S.E. QTRS. SECTION 22
 T-19 N; R-15 W
 HOLMES COUNTY, OHIO

SURVEYED FOR: RICHARD DRUSHAL

REFERENCES


- DEED VOL. 246 PAGE 749
- O.R. VOL. 126 PAGE 459
- O.R. VOL. 178 PAGES 2777 & 2780
- PLAT VOL. 18 PAGE 422
- BEARINGS FROM PLAT VOL. 18 PAGE 422

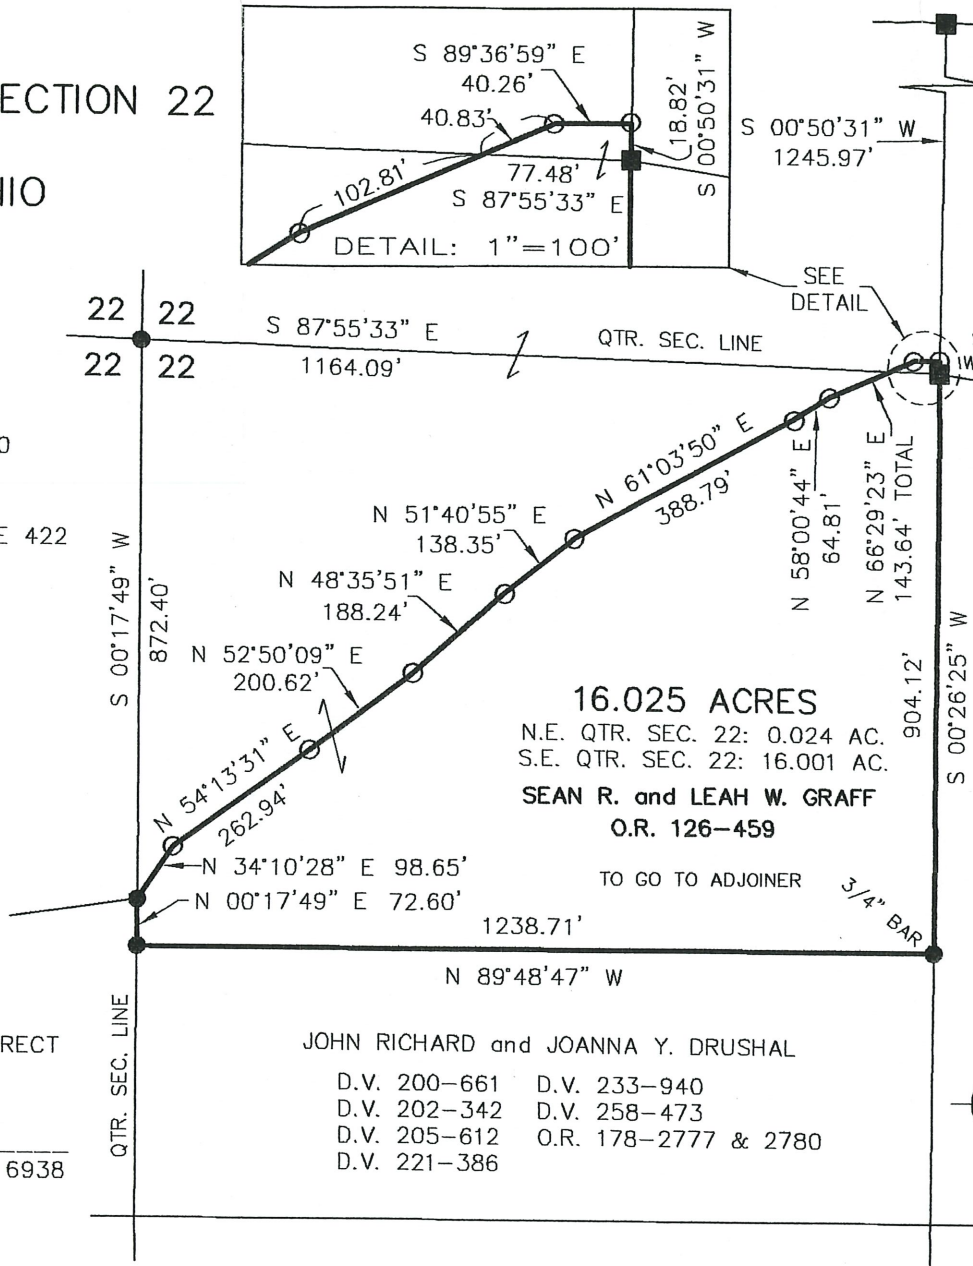

PLAT APPROVED

4-6-09 *JL*

GERALD R. and
 MARY-MARGARET HENRY
 D.V. 246-749

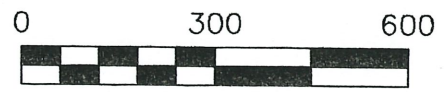

SCALE: 1"=300'

- STONE FOUND
- 5/8" REBAR FOUND UNLESS OTHERWISE NOTED
- 5/8" REBAR SET WITH I.D. CAP I.D. CAP MARKED "BAKER 6938"

I CERTIFY THIS SURVEY TO BE CORRECT TO THE BEST OF MY KNOWLEDGE.

Donald C. Baker

DONALD C. BAKER P.S. 6938

DATE: FEB. 18, 2009
 REVISED: MARCH 6, 2009
 FDB/KES
 FILE NAME: WORK4\S-61-09\ERZ

JOHN RICHARD and JOANNA Y. DRUSHAL
 D.V. 200-661 D.V. 233-940
 D.V. 202-342 D.V. 258-473
 D.V. 205-612 O.R. 178-2777 & 2780
 D.V. 221-386



DONALD C. BAKER SURVEYING
 138 N. CLAY STREET
 MILLERSBURG, OHIO 44654
 PH. 330-674-4788
 FAX 330-674-6027

Instrument 200900060953 DR Book Page 19 1503