

PRAIRIE TOWNSHIP
 N.W. QTR. SECTION 12
 T-13 N; R-13 W
 HOLMES COUNTY, OHIO

SURVEYED FOR: ROBERT M. TROYER


REFERENCES

DEED VOL. 206 PAGE 774
 DEED VOL. 262 PAGE 826
 O.R. VOL. 21 PAGE 475
 PLAT VOL. 8 PAGE 463
 PLAT VOL. 14 PAGE 395
 BEARINGS FROM PLAT VOL. 14 PAGE 395



I CERTIFY THIS SURVEY TO BE CORRECT
 TO THE BEST OF MY KNOWLEDGE.

Donald C. Baker
 DONALD C. BAKER P.S. 6938
 DATE: MARCH 5, 2009
 FDB\KES
 FILE NAME: WORK4\S-58-09\ERZ

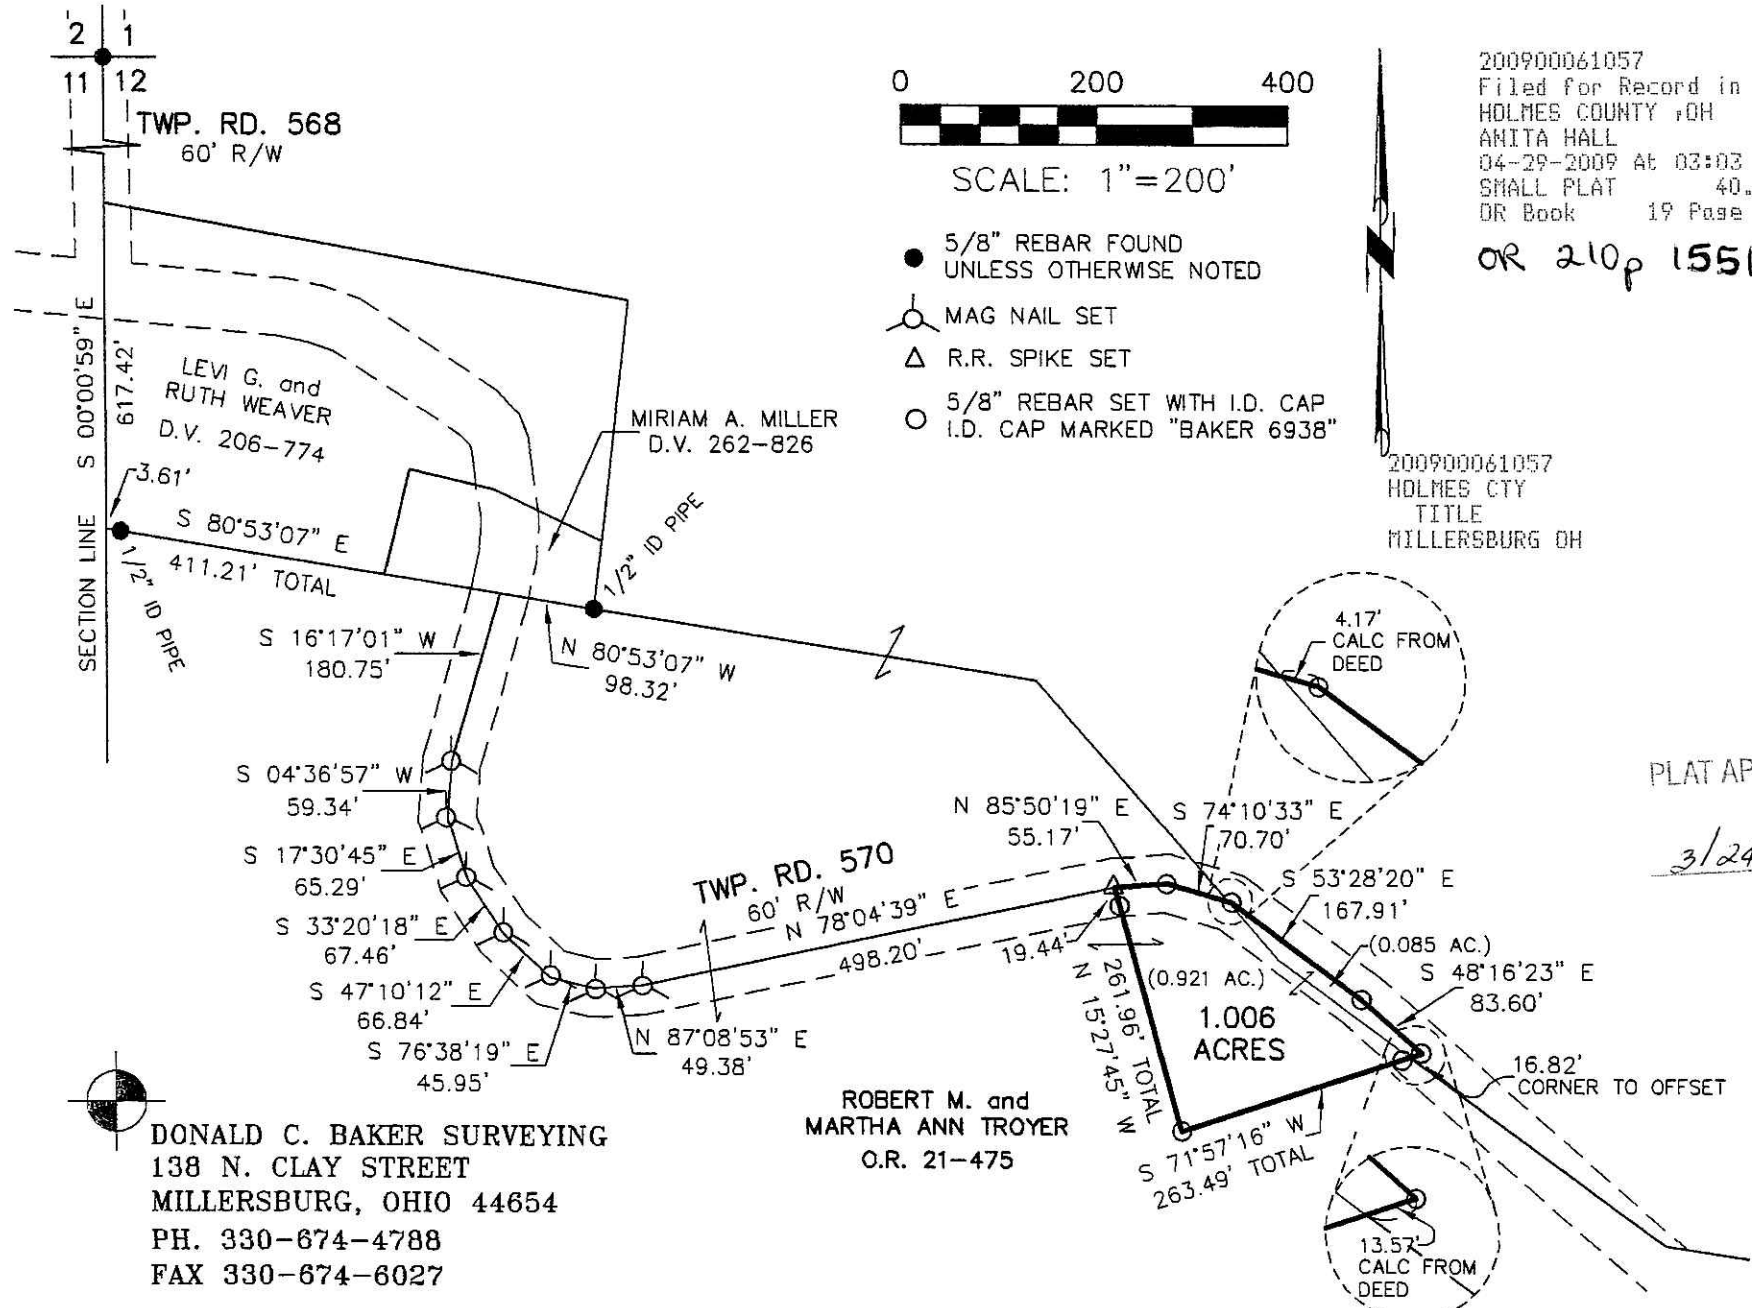

200900061057
 Filed for Record in
 HOLMES COUNTY OH
 ANITA HALL
 04-29-2009 At 03:03 pm.
 SMALL PLAT 40.00
 DR Book 19 Page 1508 - 1508

OR 210p 1551

200900061057
 HOLMES CTY
 TITLE
 MILLERSBURG OH

PLAT APPROVED

3/24/2009

Instrument 200900061057 OR Book Page 19 1508

DONALD C. BAKER SURVEYING
 138 N. CLAY STREET
 MILLERSBURG, OHIO 44654
 PH. 330-674-4788
 FAX 330-674-6027

ROBERT M. and
 MARTHA ANN TROYER
 O.R. 21-475