

CLARK TOWNSHIP
 S.W. QTR. SECTION 4
 T-8 N; R-5 W
 HOLMES COUNTY, OHIO

SURVEYED FOR: NOAH YODER


REFERENCES

O.R. VOL. 22 PAGE 866
 O.R. VOL. 156 PAGE 69
 O.R. VOL. 169 PAGE 1164
 PLAT VOL. 11 PAGE 34
 PLAT VOL. 14 PAGE 744
 PLAT VOL. 18 PAGES 669 & 865
 BEARINGS FROM PLAT VOL. 18 PAGE 865

Instrument Book Page
 200900061319 DR 19 1517

200900061319
 Filed for Record in
 HOLMES COUNTY, OH
 ANITA HALL
 05-15-2009 At 09:26 am.
 SMALL PLAT 40.00
 DR Book 19 Page 1517 - 1517
 OR 210p 2651

200900061319
 MILLER MAST
 & MASON ATTYS
 MILLERSBURG OH

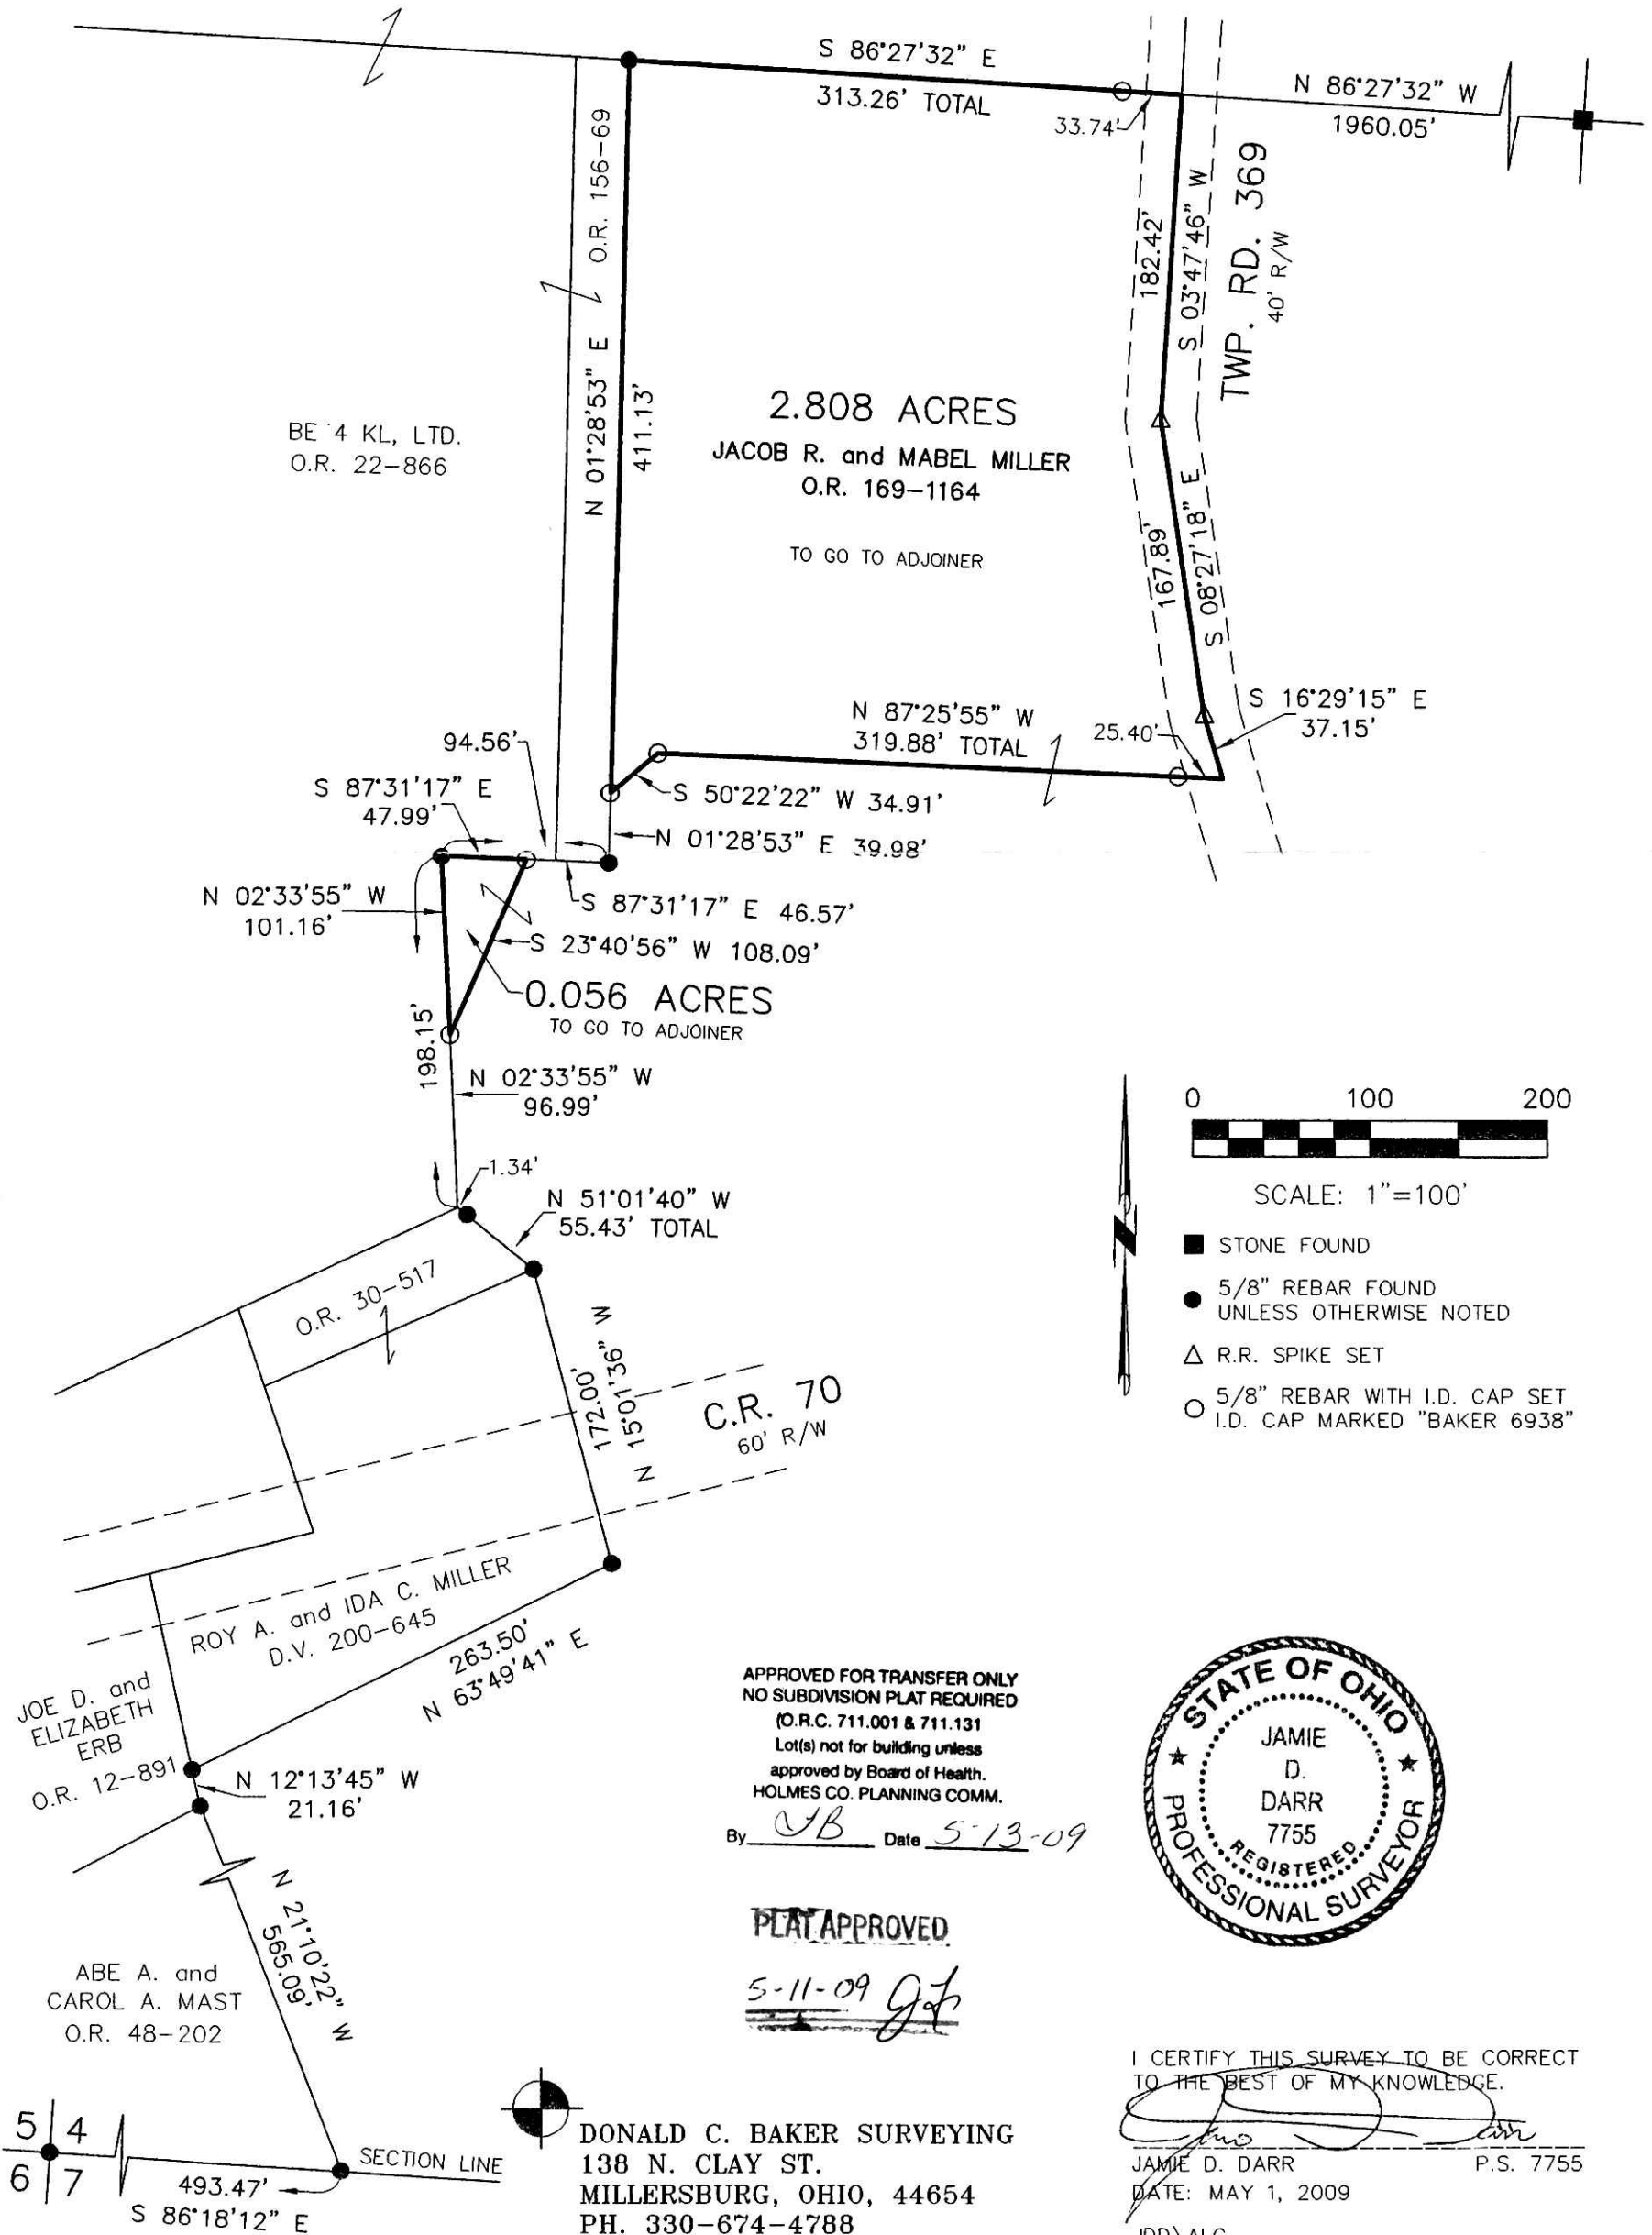

APPROVED FOR TRANSFER ONLY
 NO SUBDIVISION PLAT REQUIRED
 (O.R.C. 711.001 & 711.131)
 Lot(s) not for building unless
 approved by Board of Health.
 HOLMES CO. PLANNING COMM.
 By JB Date 5-13-09



PLAT APPROVED
 5-11-09 gdf

DONALD C. BAKER SURVEYING
 138 N. CLAY ST.
 MILLERSBURG, OHIO, 44654
 PH. 330-674-4788
 FAX. 330-674-6027

I CERTIFY THIS SURVEY TO BE CORRECT
 TO THE BEST OF MY KNOWLEDGE.
 JAMIE D. DARR P.S. 7755
 DATE: MAY 1, 2009
 JDD\ALG
 File Name: WORK2\S-188-09\ERZ