


WASHINGTON TOWNSHIP
 S.E. QTR. SECTION 9
 T-19 N; R-15 W
 HOLMES COUNTY, OHIO

Instrument 200900061560 OR Book Page 19 1522

SURVEYED FOR: GEORGE HAUDENSCHILD

200900061560
 Filed for Record in
 HOLMES COUNTY, OH
 ANITA HALL
 05-29-2009 At 10:50 am.
 SMALL PLAT 40.00
 OR Book 19 Page 1522 - 1522
 ORV 211 pg 251

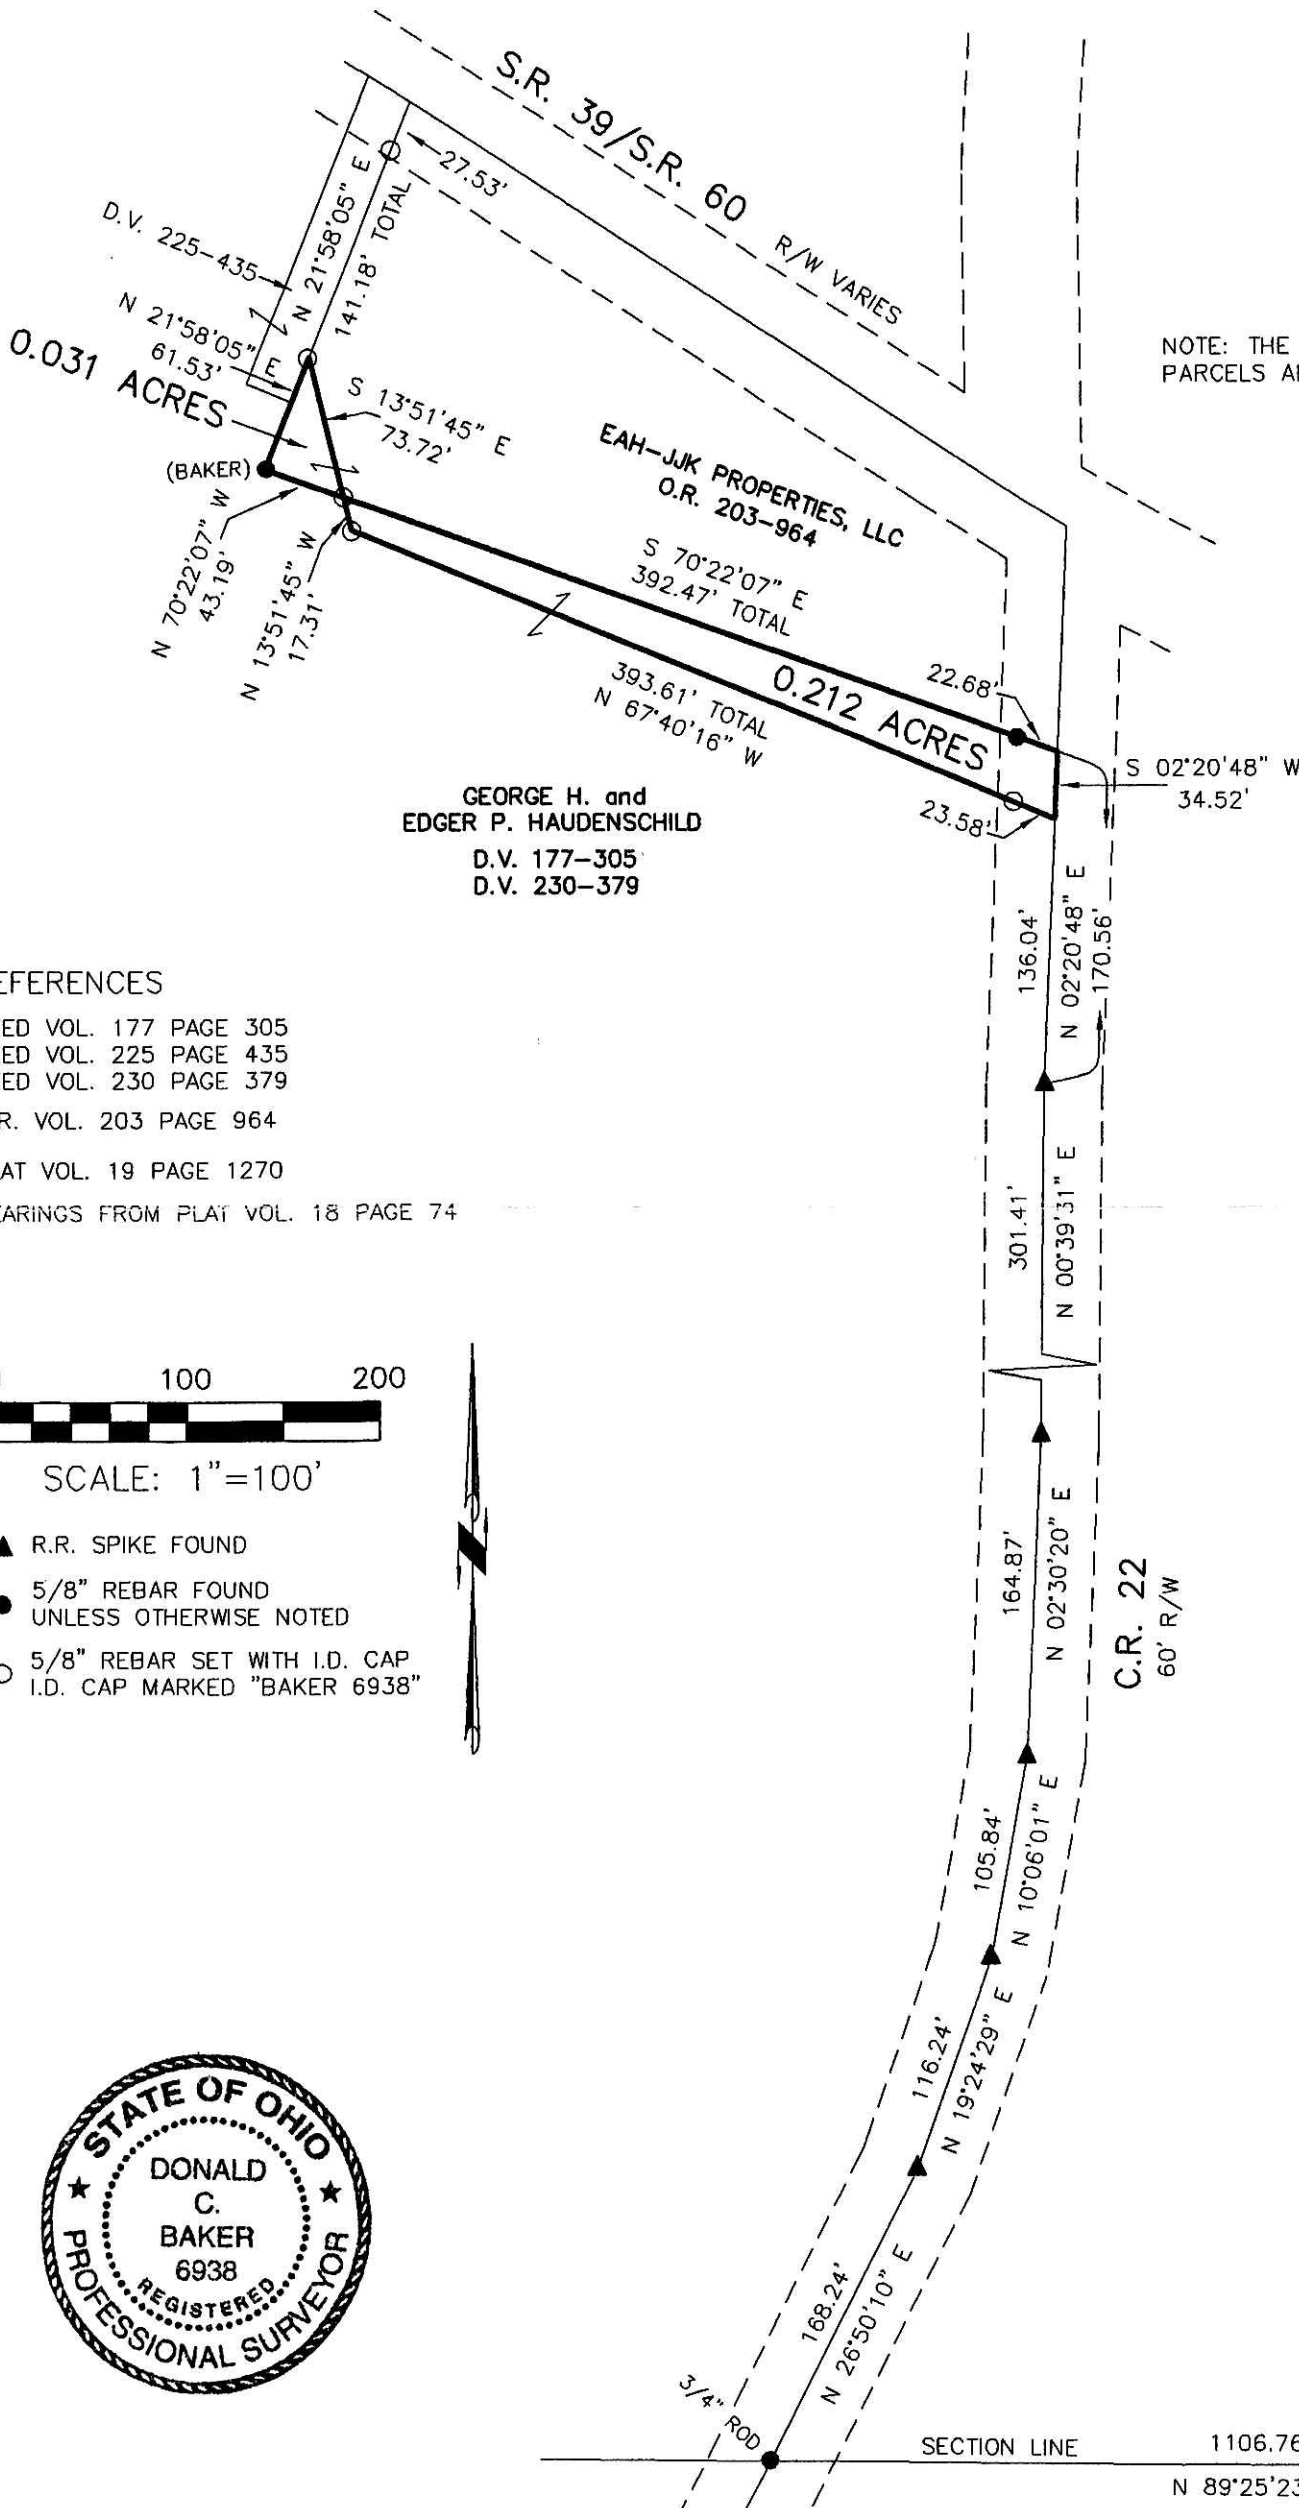


NOTE: THE 0.031 ACRE AND 0.212 ACRE PARCELS ARE TO GO TO ADJOINERS.

200900061560
 HEARTLAND TITLE
 MILLERSBURG OH 44654

REFERENCES

- DEED VOL. 177 PAGE 305
- DEED VOL. 225 PAGE 435
- DEED VOL. 230 PAGE 379
- O.R. VOL. 203 PAGE 964
- PLAT VOL. 19 PAGE 1270
- BEARINGS FROM PLAT VOL. 18 PAGE 74

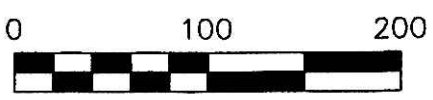

SCALE: 1"=100'

- ▲ R.R. SPIKE FOUND
- 5/8" REBAR FOUND UNLESS OTHERWISE NOTED
- 5/8" REBAR SET WITH I.D. CAP I.D. CAP MARKED "BAKER 6938"



I CERTIFY THIS SURVEY TO BE CORRECT TO THE BEST OF MY KNOWLEDGE.


Donald C. Baker
 DONALD C. BAKER P.S. 6938
 DATE: JAN. 19, 2009
 KES\ALG-FDB
 FILE NAME: WORK4\S-568-08\ERZ

PLAT APPROVED

5-20-09 *gjf*



DONALD C. BAKER SURVEYING
 138 N. CLAY STREET
 MILLERSBURG, OHIO 44654
 PH. 330-674-4788
 FAX 330-674-6027

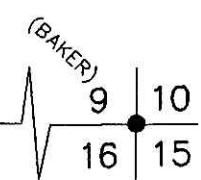

APPROVED FOR TRANSFER ONLY
 NO SUBDIVISION PLAT REQUIRED
 (O.R.C. 711.001 & 711.131
 Lot(s) not for building unless
 approved by Board of Health.
 HOLMES CO. PLANNING COMM.

By *JB* Date *5-27-09*