

200900061792
 Filed for Record in
 HOLMES COUNTY OH
 ANITA HALL
 06-12-2009 At 08:50 am.
 SHALL PLAT 40.00
 DR Book 19 Page 1528 - 1528

CR 211 p 1404 & 1412

200900061792
 BUTLER MAST
 & MASON ATTYS
 MILLERSBURG OH

Subdivision is approvable for water wells
 and on-site sewage treatment. Per
 Holmes County District Board of Health

APPROVED FOR TRANSFER ONLY
 NO SUBDIVISION PLAT REQUIRED
 (O.R.C. 711.001 & 711.131
 Lot(s) not for building unless
 approved by Board of Health.
 HOLMES CO. PLANNING COMM.

By JB Date 6-2-09

PLAT APPROVED


5-14-09 *JDD*



Instrument 200900061792 OR Book Page 19 1528

I CERTIFY THIS SURVEY TO BE CORRECT
 TO THE BEST OF MY KNOWLEDGE.

JDD
 JAMIE D. DARR P.S. 7755
 DATE: MAY 4, 2009
 JDD\ALG
 FILE NAME: WORK4\S-134-09\DB\MD

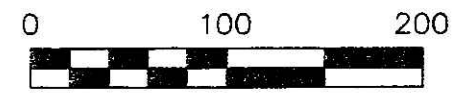

SCALE: 1"=100'


- 5/8" REBAR FOUND UNLESS OTHERWISE NOTED
- 5/8" REBAR SET WITH I.D. CAP I.D. CAP MARKED "BAKER 6938"

SALT CREEK TOWNSHIP
 3RD. QTR., LOT 26
 T-10 N; R-5 W
 HOLMES COUNTY, OHIO

SURVEYED FOR: MARVIN RABER

REFERENCES

- DEED VOL. 262 PAGE 186
- O.R. VOL. 134 PAGE 140
- O.R. VOL. 34 PAGE 112
- O.R. VOL. 186 PAGE 1427
- O.R. VOL. 13 PAGE 936
- O.R. VOL. 42 PAGE 208
- PLAT VOL. 19 PAGE 619
- BEARINGS FROM PLAT VOL. 19 PAGE 619

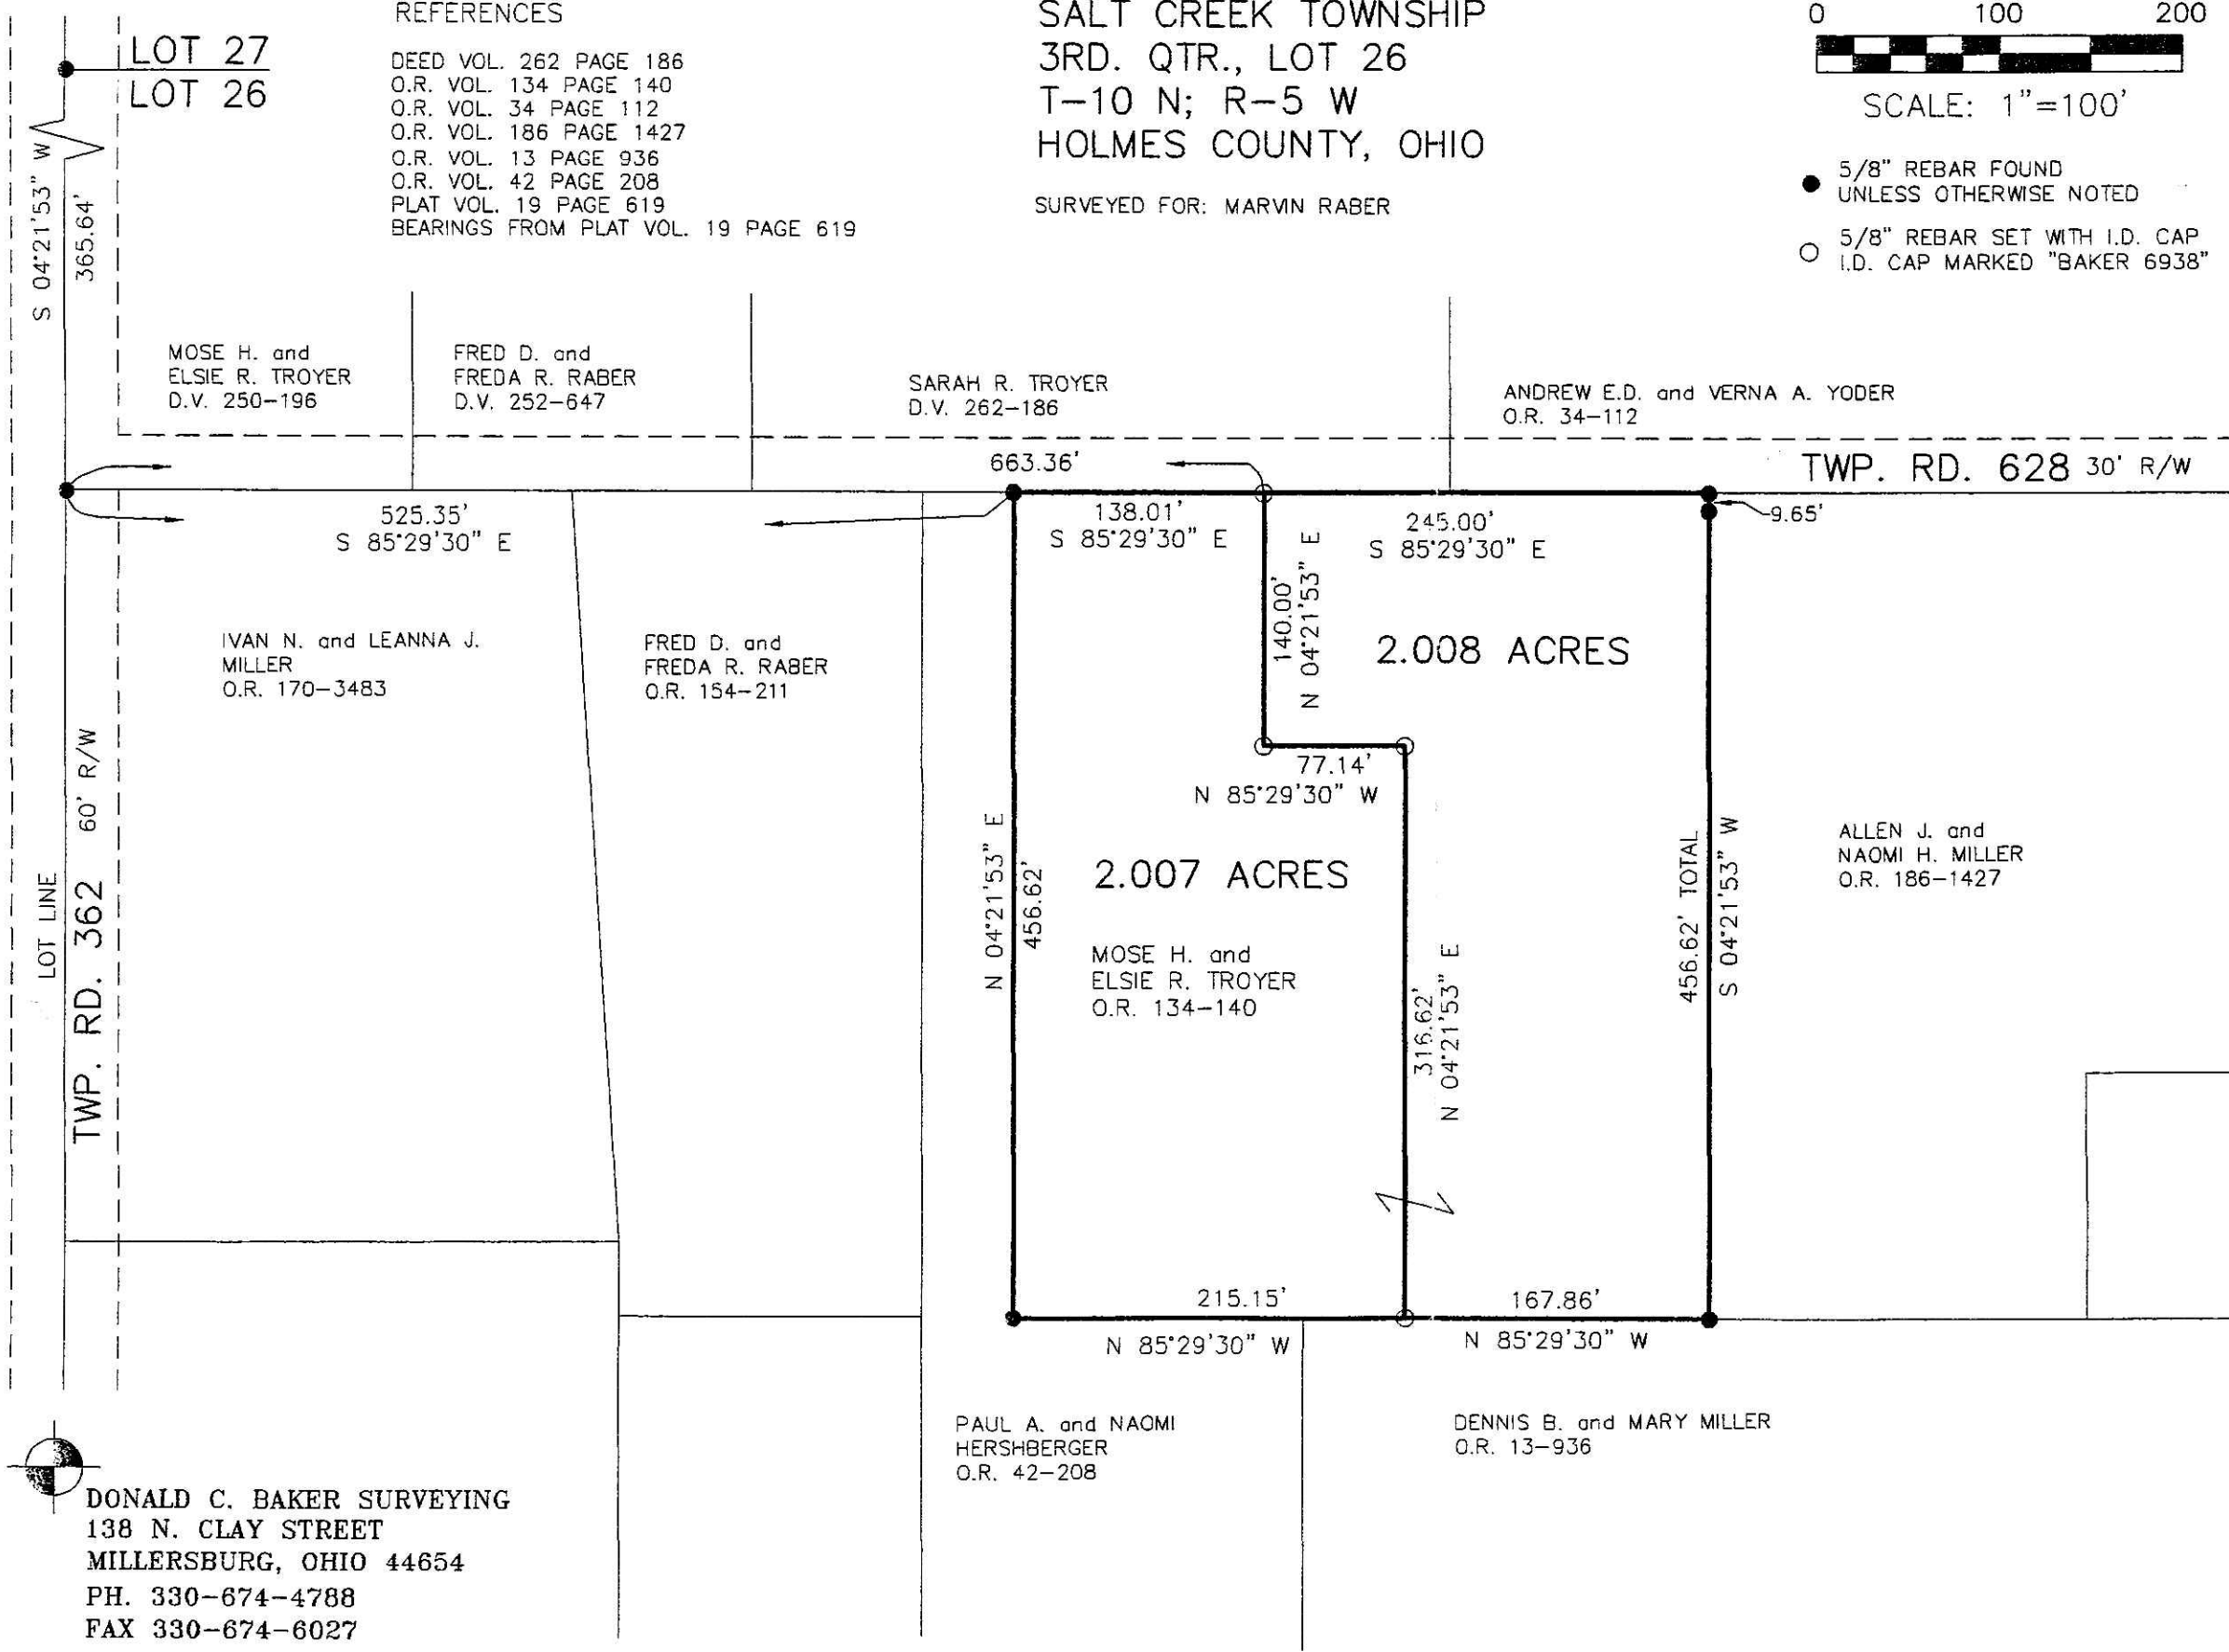

DONALD C. BAKER SURVEYING
 138 N. CLAY STREET
 MILLERSBURG, OHIO 44654
 PH. 330-674-4788
 FAX 330-674-6027