

KILLBUCK TOWNSHIP  
S.E. QTR. SECTION 4  
T-8 N; R-7 W  
HOLMES COUNTY, OHIO

SURVEYED FOR: TRICO LAND CO.

REFERENCES

O.R. VOL. 208 PAGE 1058  
PLAT VOL. 19 PAGE 374  
BEARINGS FROM PLAT VOL. 19 PAGE 374

0 200 400



SCALE: 1"=200'


- 5/8" REBAR FOUND UNLESS OTHERWISE NOTED
- 5/8" REBAR WITH I.D. CAP SET I.D. CAP MARKED "BAKER 6938"

Instrument 200900062143 DR Book Page 19 1538

200900062143  
Filed for Record in  
HOLMES COUNTY, OH  
ANITA HALL  
07-04-2009 At 02:07 pm.  
SMALL PLAT 40.00  
ON Book 19 Page 1538 - 1538

OR 211 p 3135

21.0900062143  
FRENCH RIDGE  
TITLE  
MILLERSBURG OH

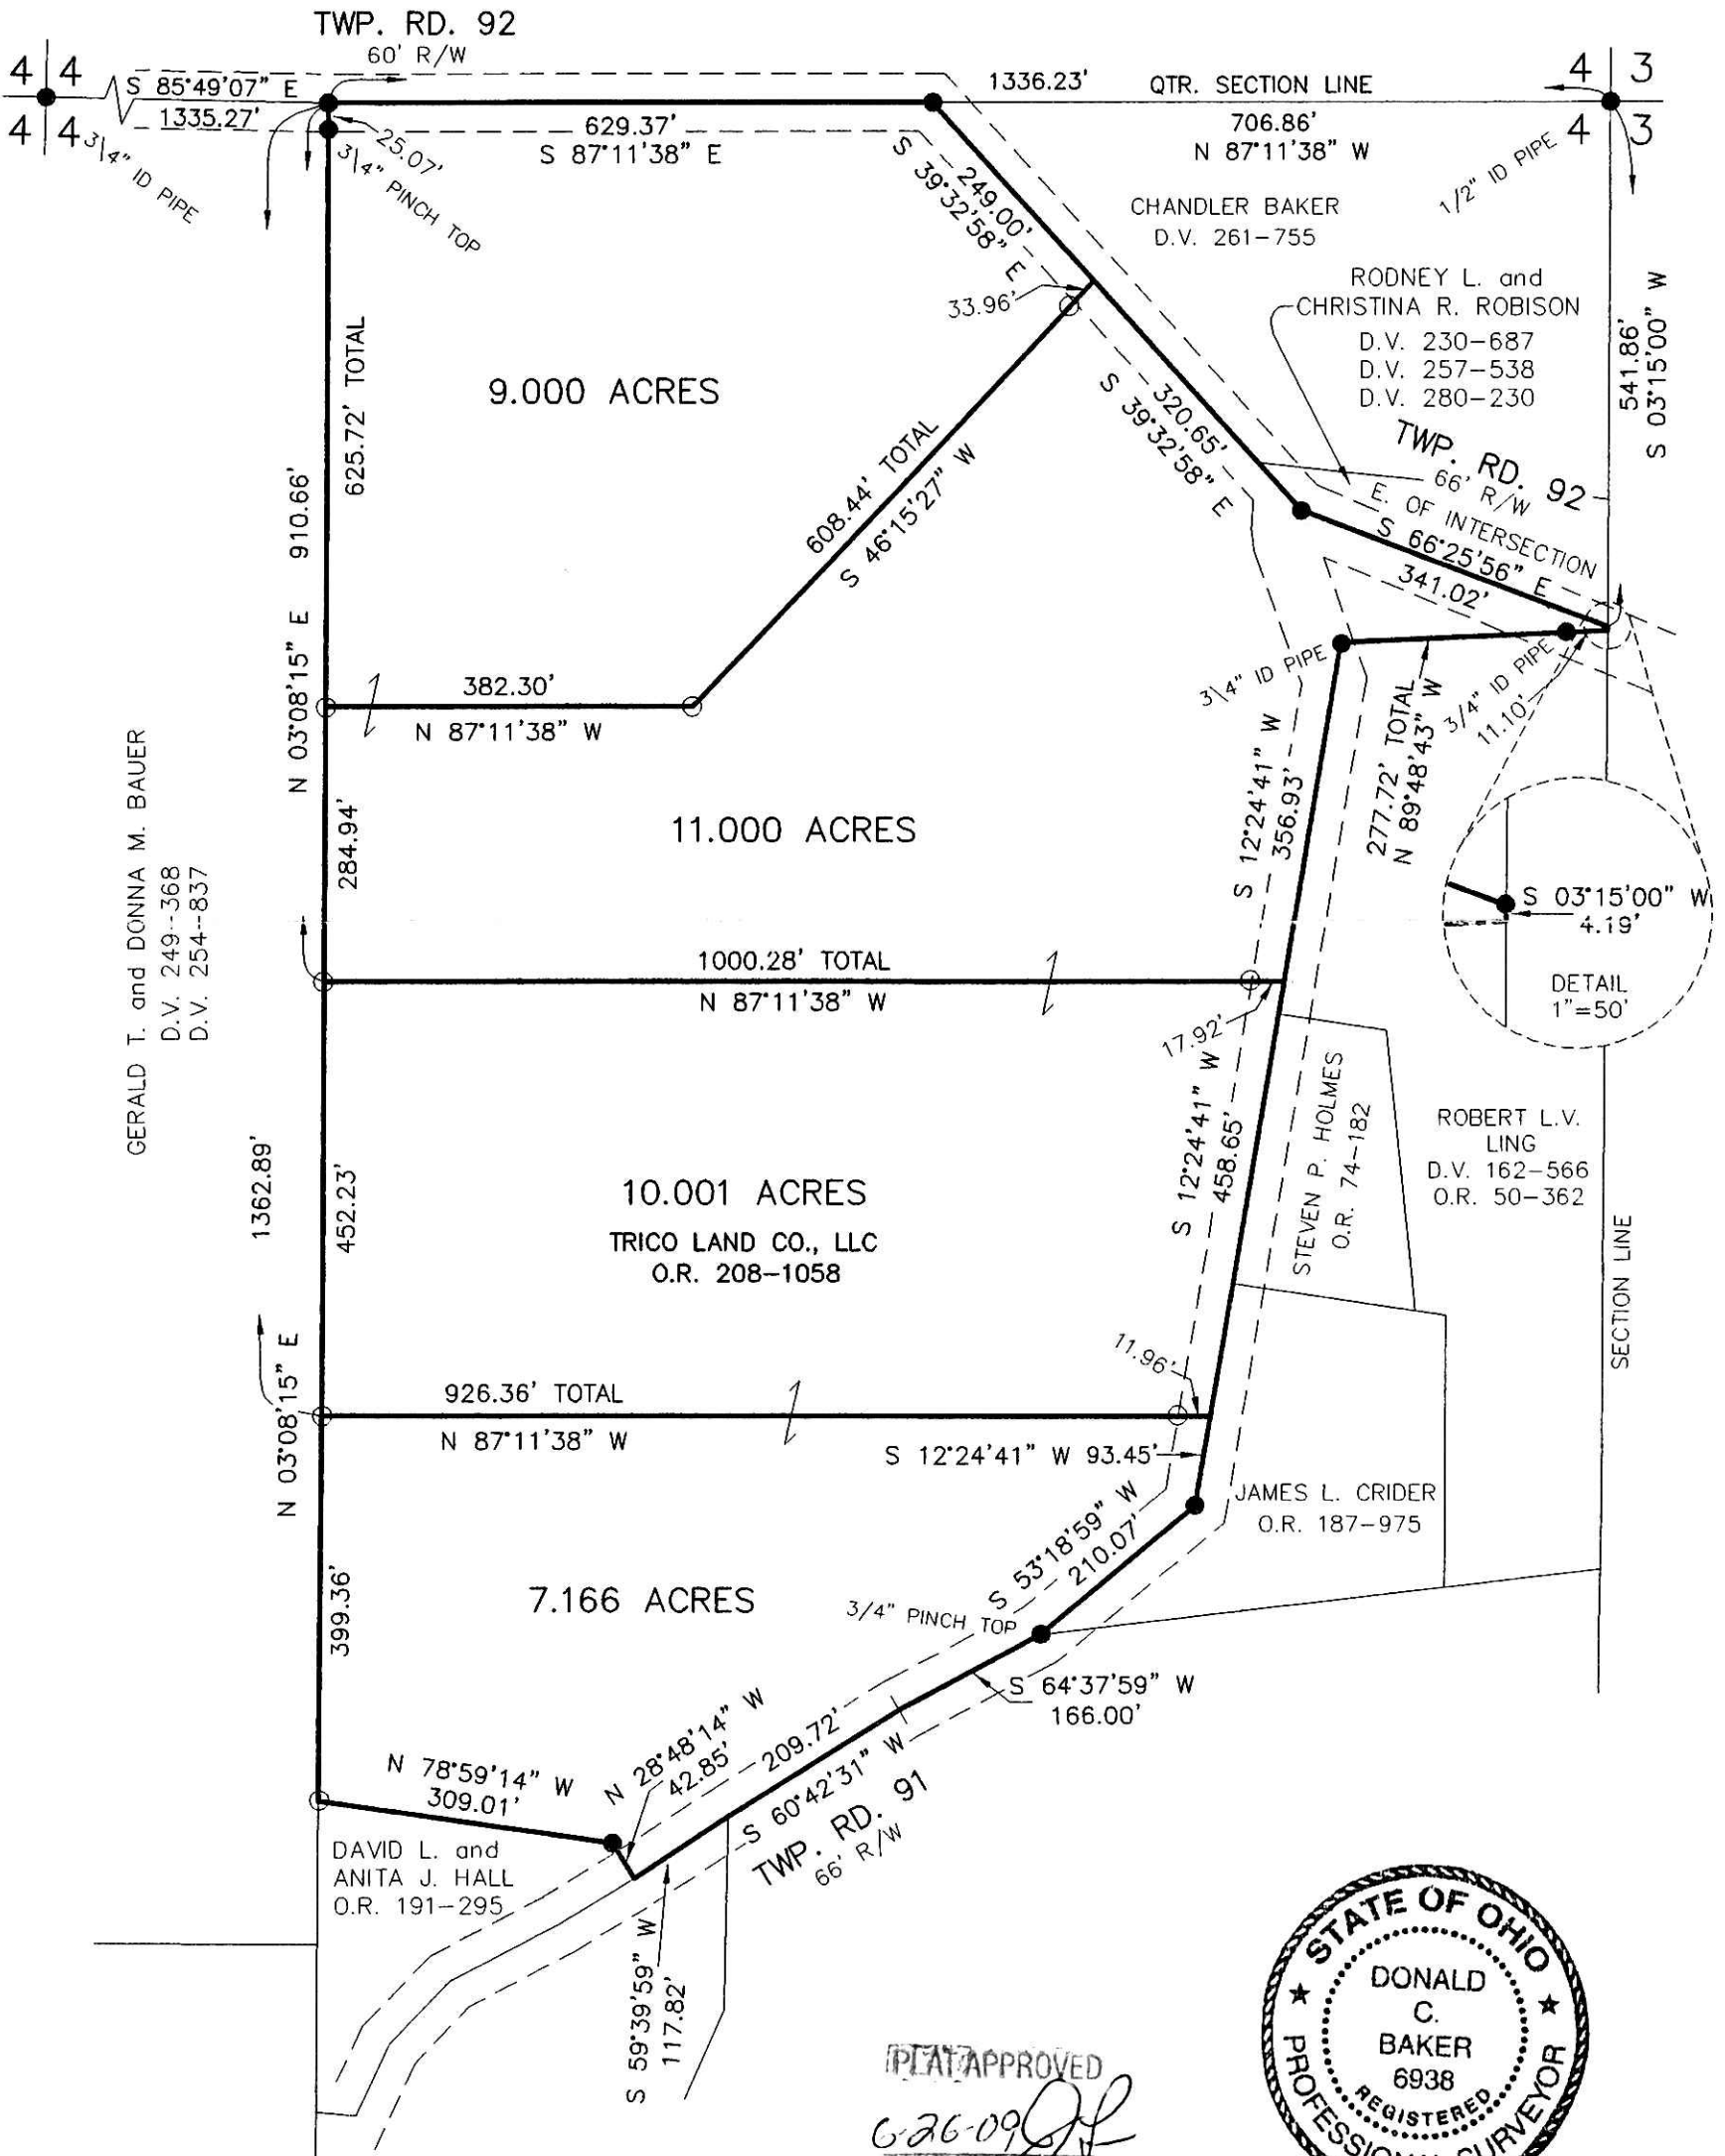

PLAT APPROVED  
6-26-09 [Signature]



DONALD C. BAKER SURVEYING  
138 N. CLAY ST.  
MILLERSBURG, OHIO, 44654  
PH. 330-674-4788  
FAX. 330-674-6027

I CERTIFY THIS SURVEY TO BE CORRECT TO THE BEST OF MY KNOWLEDGE.

[Signature]  
DONALD C. BAKER P.S. 6938  
DATE: JUNE 1, 2009

FDB\ACB  
File Name: WORK2\S-243-09\DCB-ERZ