

APPROVED FOR TRANSFER ONLY
 NO SUBDIVISION PLAT REQUIRED
 (O.R.C. 711.001 & 711.131
 Lot(s) not for building unless
 approved by Board of Health.
 HOLMES CO. PLANNING COMM.

By JB Date 7-20-09

Instrument 200900062583 DR Book Page 19 1557

HARDY TOWNSHIP
 N.W. QTR. SECTION 20
 T-9 N; R-7 W
 HOLMES COUNTY, OHIO

SURVEYED FOR: SAM STEIMEL

REFERENCES

O.R. VOL. 26 PAGE 480
 O.R. VOL. 32 PAGE 801
 O.R. VOL. 36 PAGE 844
 O.R. VOL. 68 PAGE 753
 PLAT VOL. 7 PAGES 364 & 365
 PLAT VOL. 9 PAGE 124
 PLAT VOL. 16 PAGE 46
 PLAT VOL. 17 PAGE 533


UNRECORDED SURVEY OF THE
 OAK HILL CEMETERY BY
 JIM SHAMP DATED DEC. 1, 1995.

BEARINGS FROM PLAT VOL. 17 PAGE 533


NOTE:
 115°42'46" (REC & USED)
 FROM P.V. 7-364

200900062583
 Filed for Record in
 HOLMES COUNTY, OH
 ANITA HALL
 08-06-2009 At 01:47 pm.
 SMALL PLAT 40.00
 DR Book 19 Page 1557 - 1557
 ORV 212 pages 2184+2184

200900062583
 HOLMES COUNTY TITLE
 MILLERSBURG OH 44654

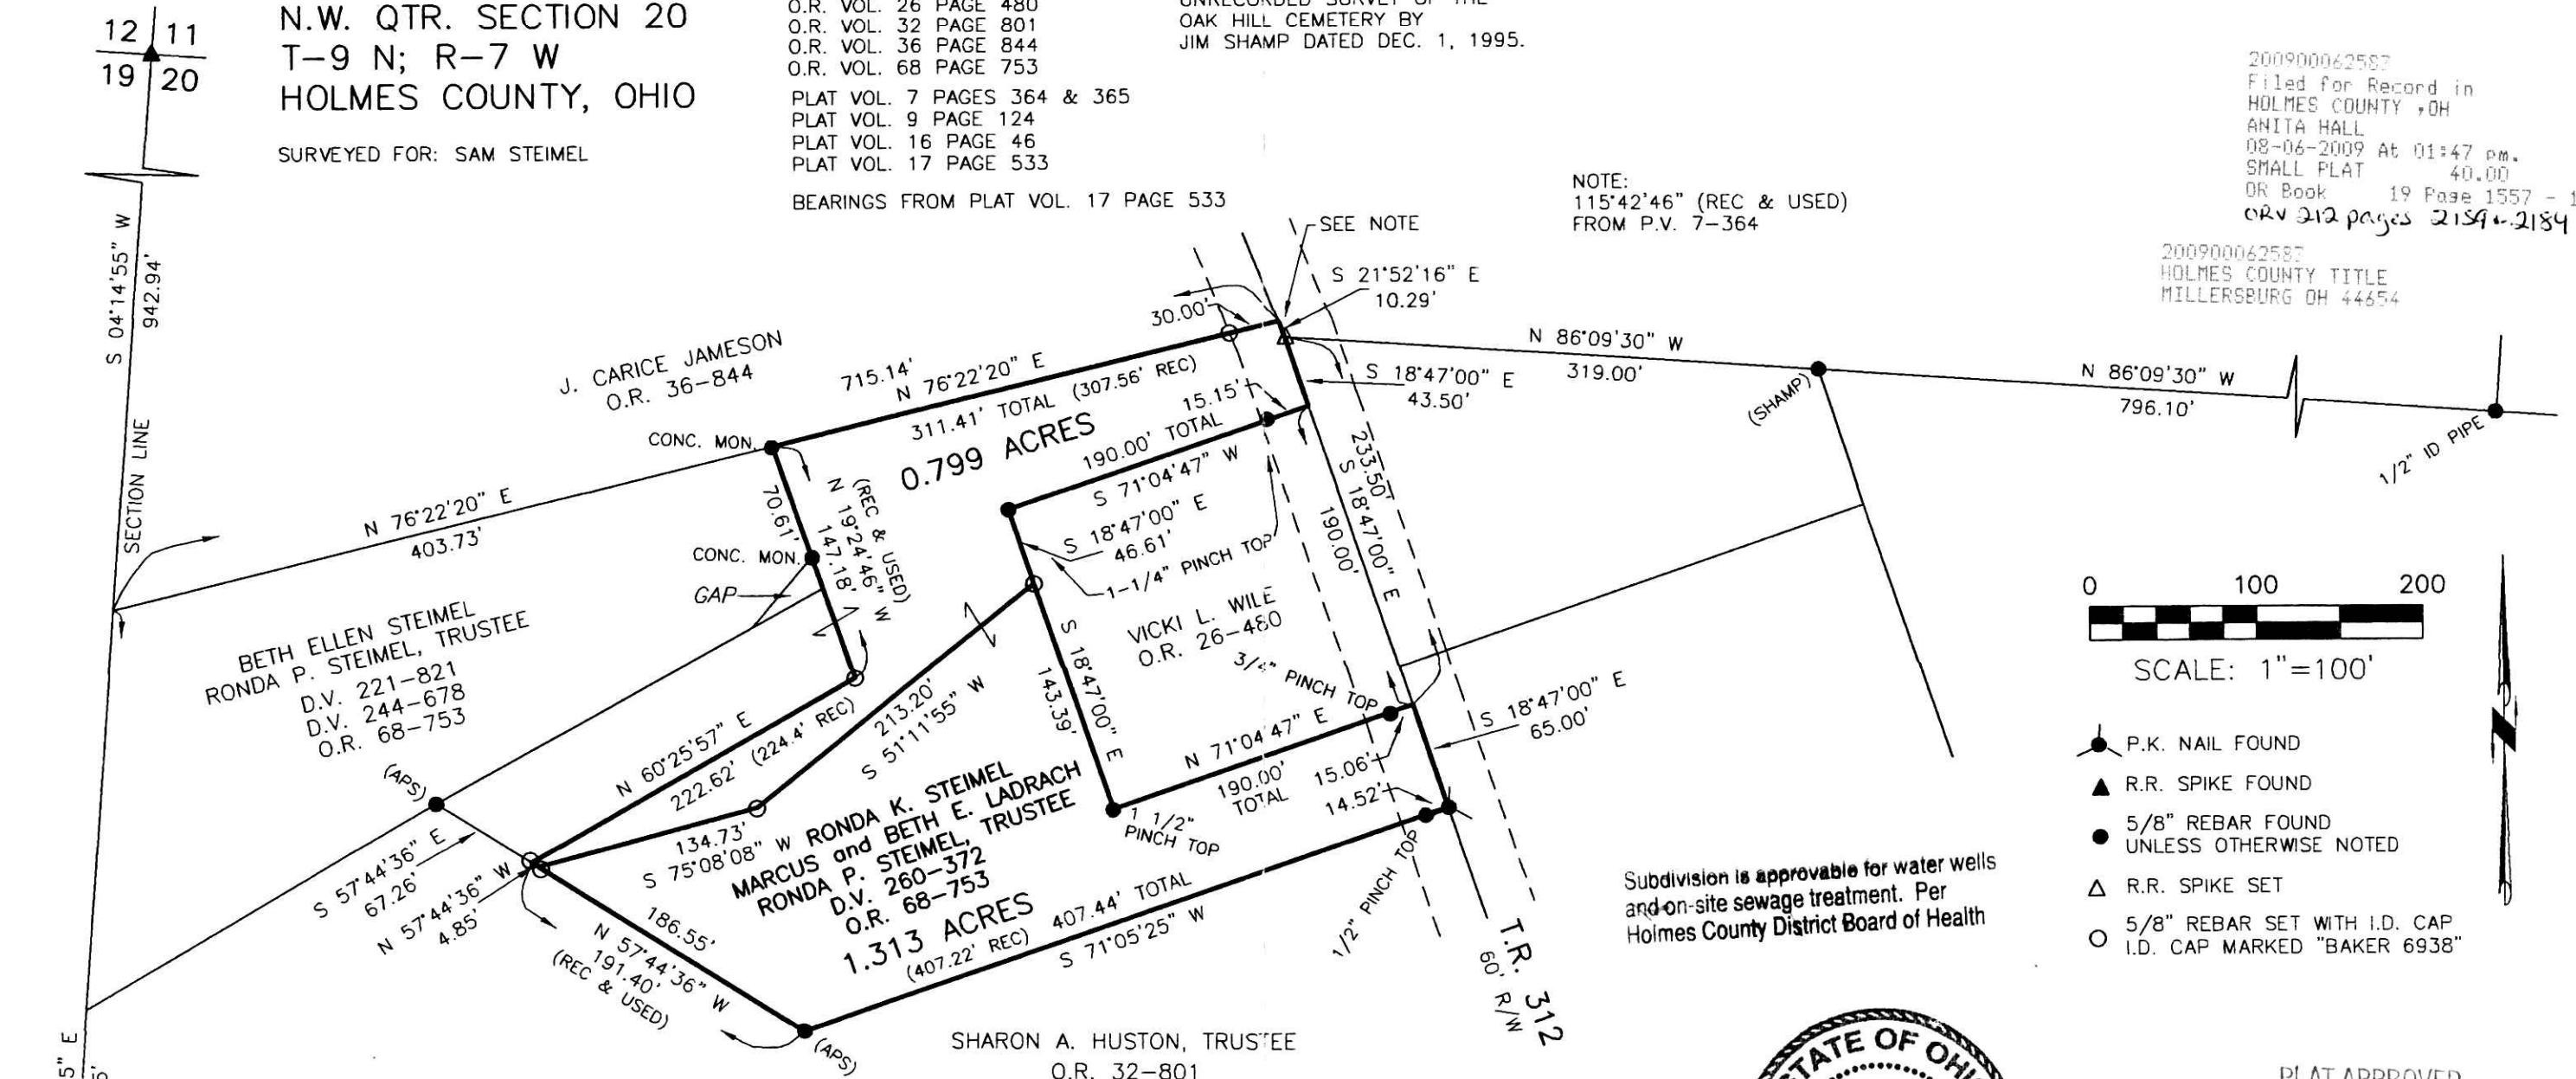

Subdivision is approvable for water wells
 and on-site sewage treatment. Per
 Holmes County District Board of Health

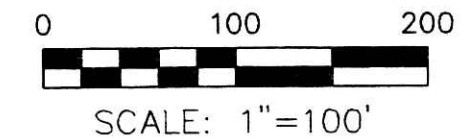

- P.K. NAIL FOUND
- ▲ R.R. SPIKE FOUND
- 5/8" REBAR FOUND UNLESS OTHERWISE NOTED
- △ R.R. SPIKE SET
- 5/8" REBAR SET WITH I.D. CAP I.D. CAP MARKED "BAKER 6938"



PLAT APPROVED

7/13/2009

I CERTIFY THIS SURVEY TO BE CORRECT
 TO THE BEST OF MY KNOWLEDGE.

Eric R. Zaugg
 ERIC R. ZAUGG P.S. 8309
 DATE: JULY 1, 2009
 JDD\KES-ACB-ERZ
 FILE NAME: WORK3\S-261-09\ERZ

DONALD C. BAKER SURVEYING
 138 N. CLAY STREET
 MILLERSBURG, OHIO 44654
 PH. 330-674-4788
 FAX 330-674-6027