



SCALE: 1"=100'

- ▲ R.R. SPIKE FOUND
- 5/8" REBAR FOUND UNLESS OTHERWISE NOTED

REFERENCES

- DEED VOL. 272 PAGE 797
- DEED VOL. 249 PAGE 881
- DEED VOL. 272 PAGE 343
- O.R. VOL. 115 PAGE 632
- O.R. VOL. 192 PAGE 1365
- DEED VOL. 188 PAGE 757
- PLAT VOL. 18 PAGE 548
- PLAT VOL. 7 PAGE 333
- PLAT VOL. 15 PAGE 129
- PLAT VOL. 10 PAGE 190
- PLAT VOL. 16 PAGE 31
- PLAT VOL. 8 PAGE 57
- BEARINGS FROM PLAT VOL. 16 PAGE 31

WALNUT CREEK TOWNSHIP  
N.W. QTR. SECTION 20  
T-9 N; R-5 W  
HOLMES COUNTY, OHIO

SURVEYED FOR: DOYLE MILLER


RESURVEY OF DEED VOL. 199 PG. 546  
AND DEED VOL. 272 PG. 797.

Instrument 200900062656 OR Book Page 19 1561

200900062656  
Filed for Record in  
HOLMES COUNTY OH  
ANITA HALL  
08-10-2009 At 03:35 pm.  
SMALL PLAT 40.00  
OR Book 19 Page 1561 - 1561

200900062656  
MILLER HAST  
& MASON ATTYS  
MILLERSBURG OH

OR Map 2453

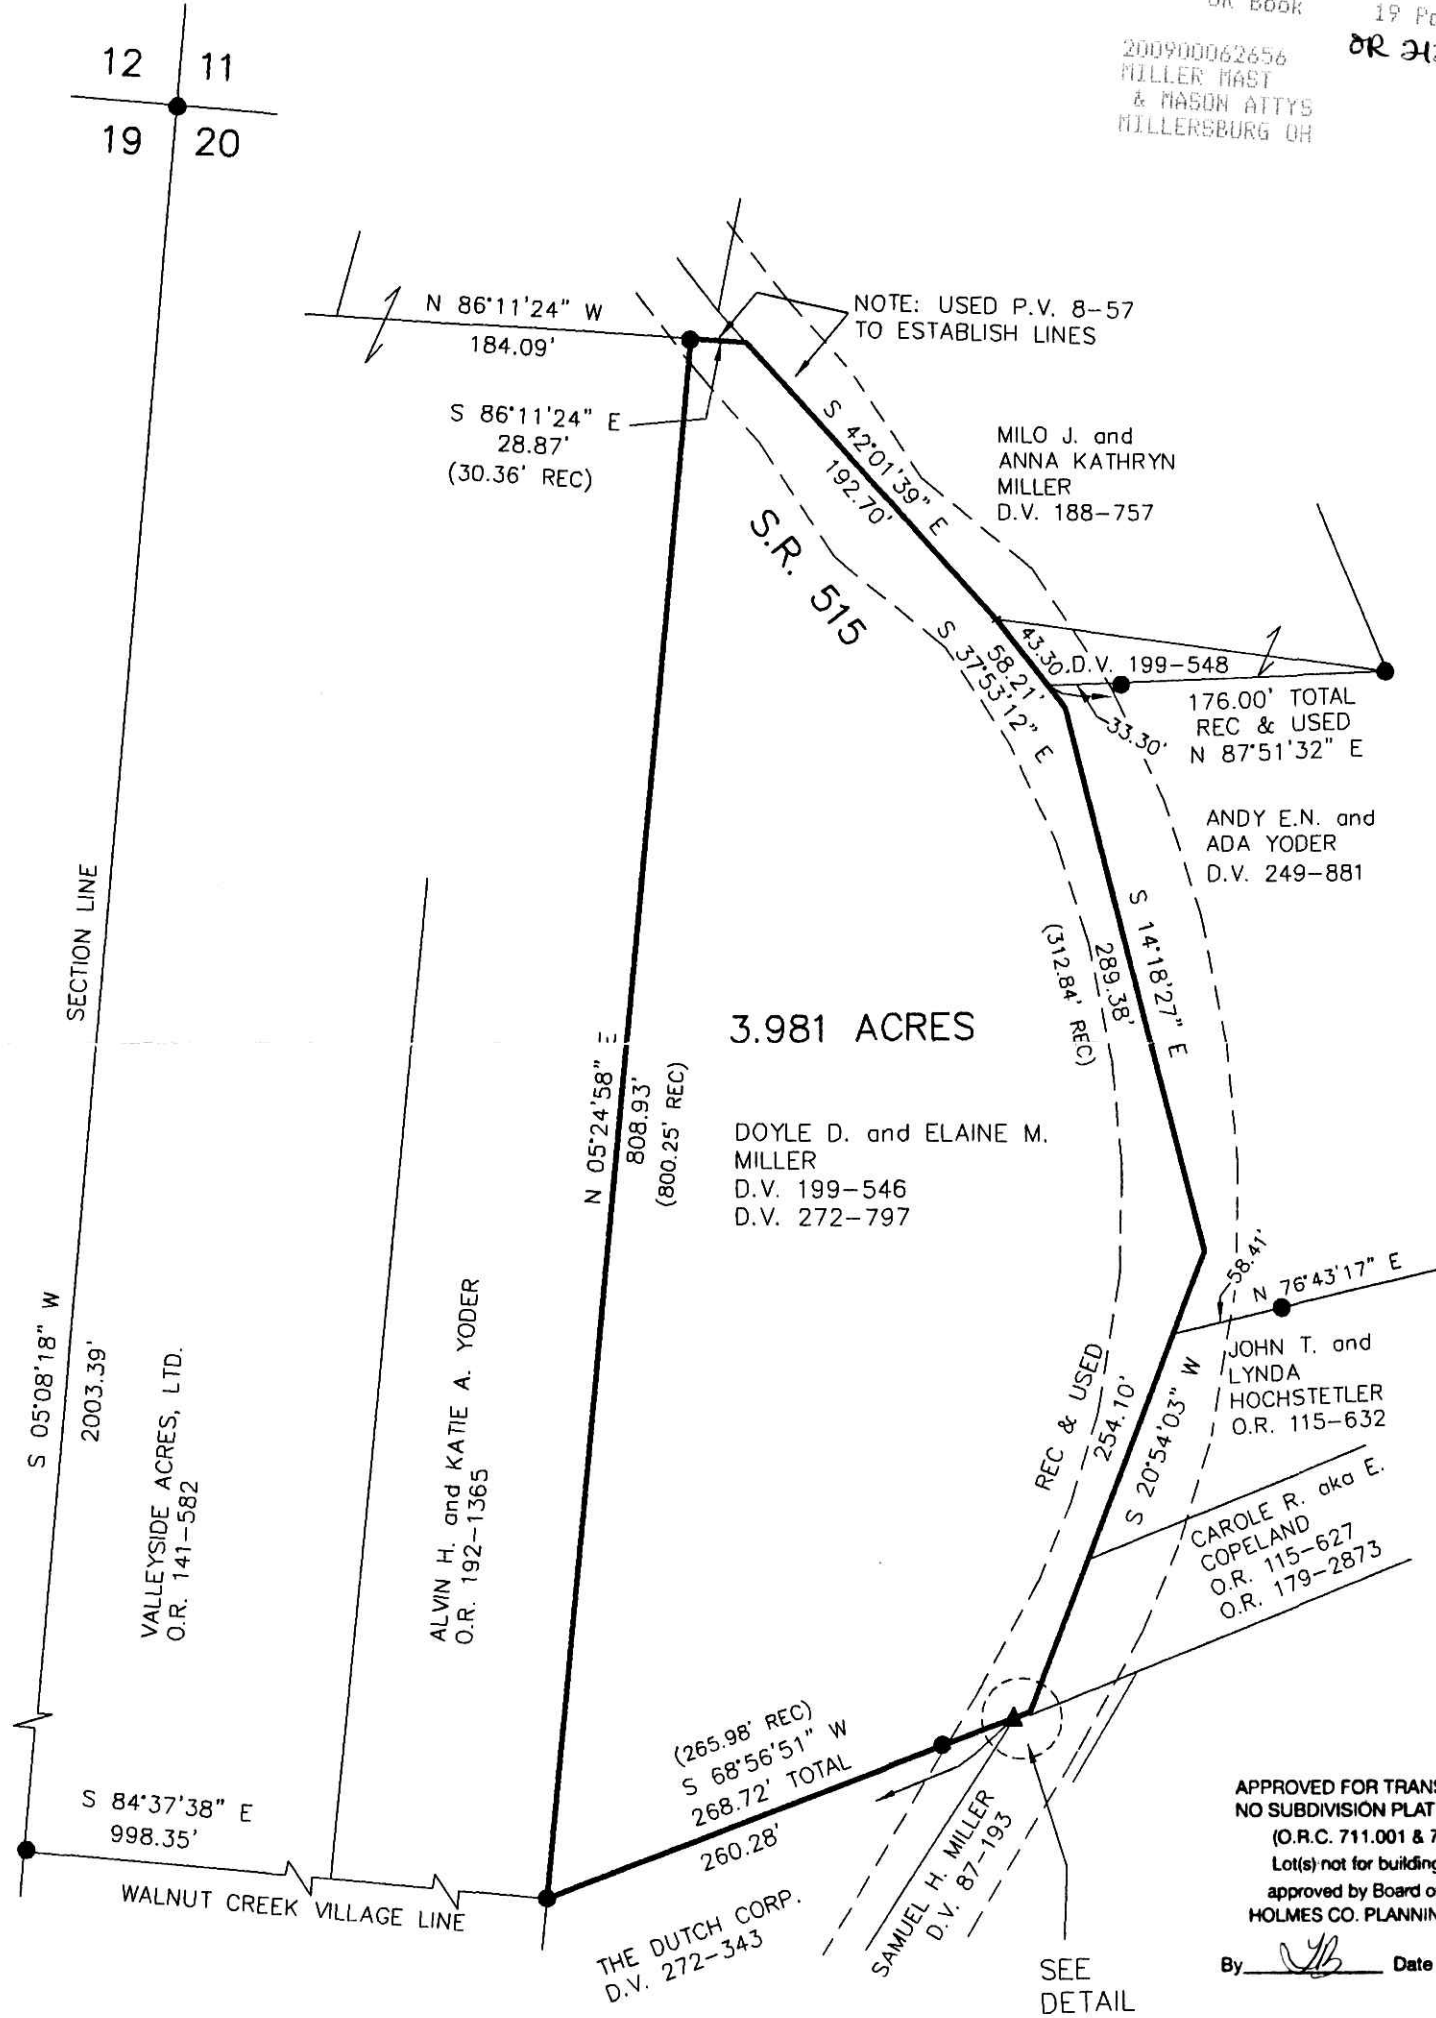


APPROVED FOR TRANSFER ONLY  
NO SUBDIVISION PLAT REQUIRED  
(O.R.C. 711.001 & 711.131  
Lot(s) not for building unless  
approved by Board of Health.  
HOLMES CO. PLANNING COMM.

By *[Signature]* Date *8-3-09*

I CERTIFY THIS SURVEY TO BE CORRECT TO THE BEST OF MY KNOWLEDGE.

*[Signature]*  
DONALD C. BAKER P.S. 6938  
DATE: APRIL 16, 2009  
FDB\ALG  
FILE NAME: WORK4\S-94-09\MLD

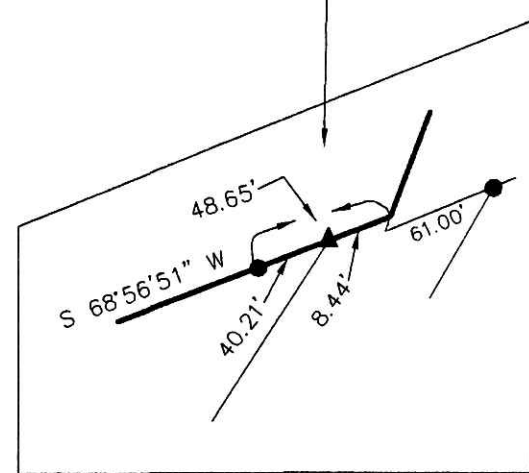

PLAT APPROVED  
*7/29/2009*

**DONALD C. BAKER SURVEYING**  
138 N. CLAY STREET  
MILLERSBURG, OHIO 44654  
PH. 330-674-4788  
FAX 330-674-6027