

APPROVED FOR  
 NO SUBDIVISION PLAT REQUIRED  
 (O.R.C. 711.001 & 711.131  
 Lot(s) not for building unless  
 approved by Board of Health.  
 HOLMES CO. PLANNING COMM.

By JB Date 7-24-09

200900062691  
 HOLMES CTY  
 TITLE  
 MILLERSBURG OH

200900062691  
 Filed for Record in  
 HOLMES COUNTY, OH  
 ANITA HALL  
 08-11-2009 At 03:26 pm.  
 SMALL PLAT 40.00  
 OR Book 19 Page 1564 - 1564

Instrument  
 200900062691 OR  
 Book Page  
 19 1564


OR Map 2566

HARDY TOWNSHIP  
 N.E. QTR. SECTION 23  
 T-9 N; R-7 W  
 HOLMES COUNTY, OHIO

SURVEYED FOR: DICK UHL


REFERENCES

O.R. VOL. 65 PAGE 291  
 O.R. VOL. 137 PAGE 140  
 PLAT VOL. 17 PAGE 738  
 BEARINGS FROM PLAT VOL. 17 PAGE 738

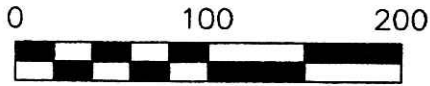

SCALE: 1"=100'

- ▲ R.R. SPIKE FOUND
- 5/8" REBAR FOUND  
UNLESS OTHERWISE NOTED
- 5/8" REBAR SET WITH I.D. CAP  
I.D. CAP MARKED "BAKER 6938"

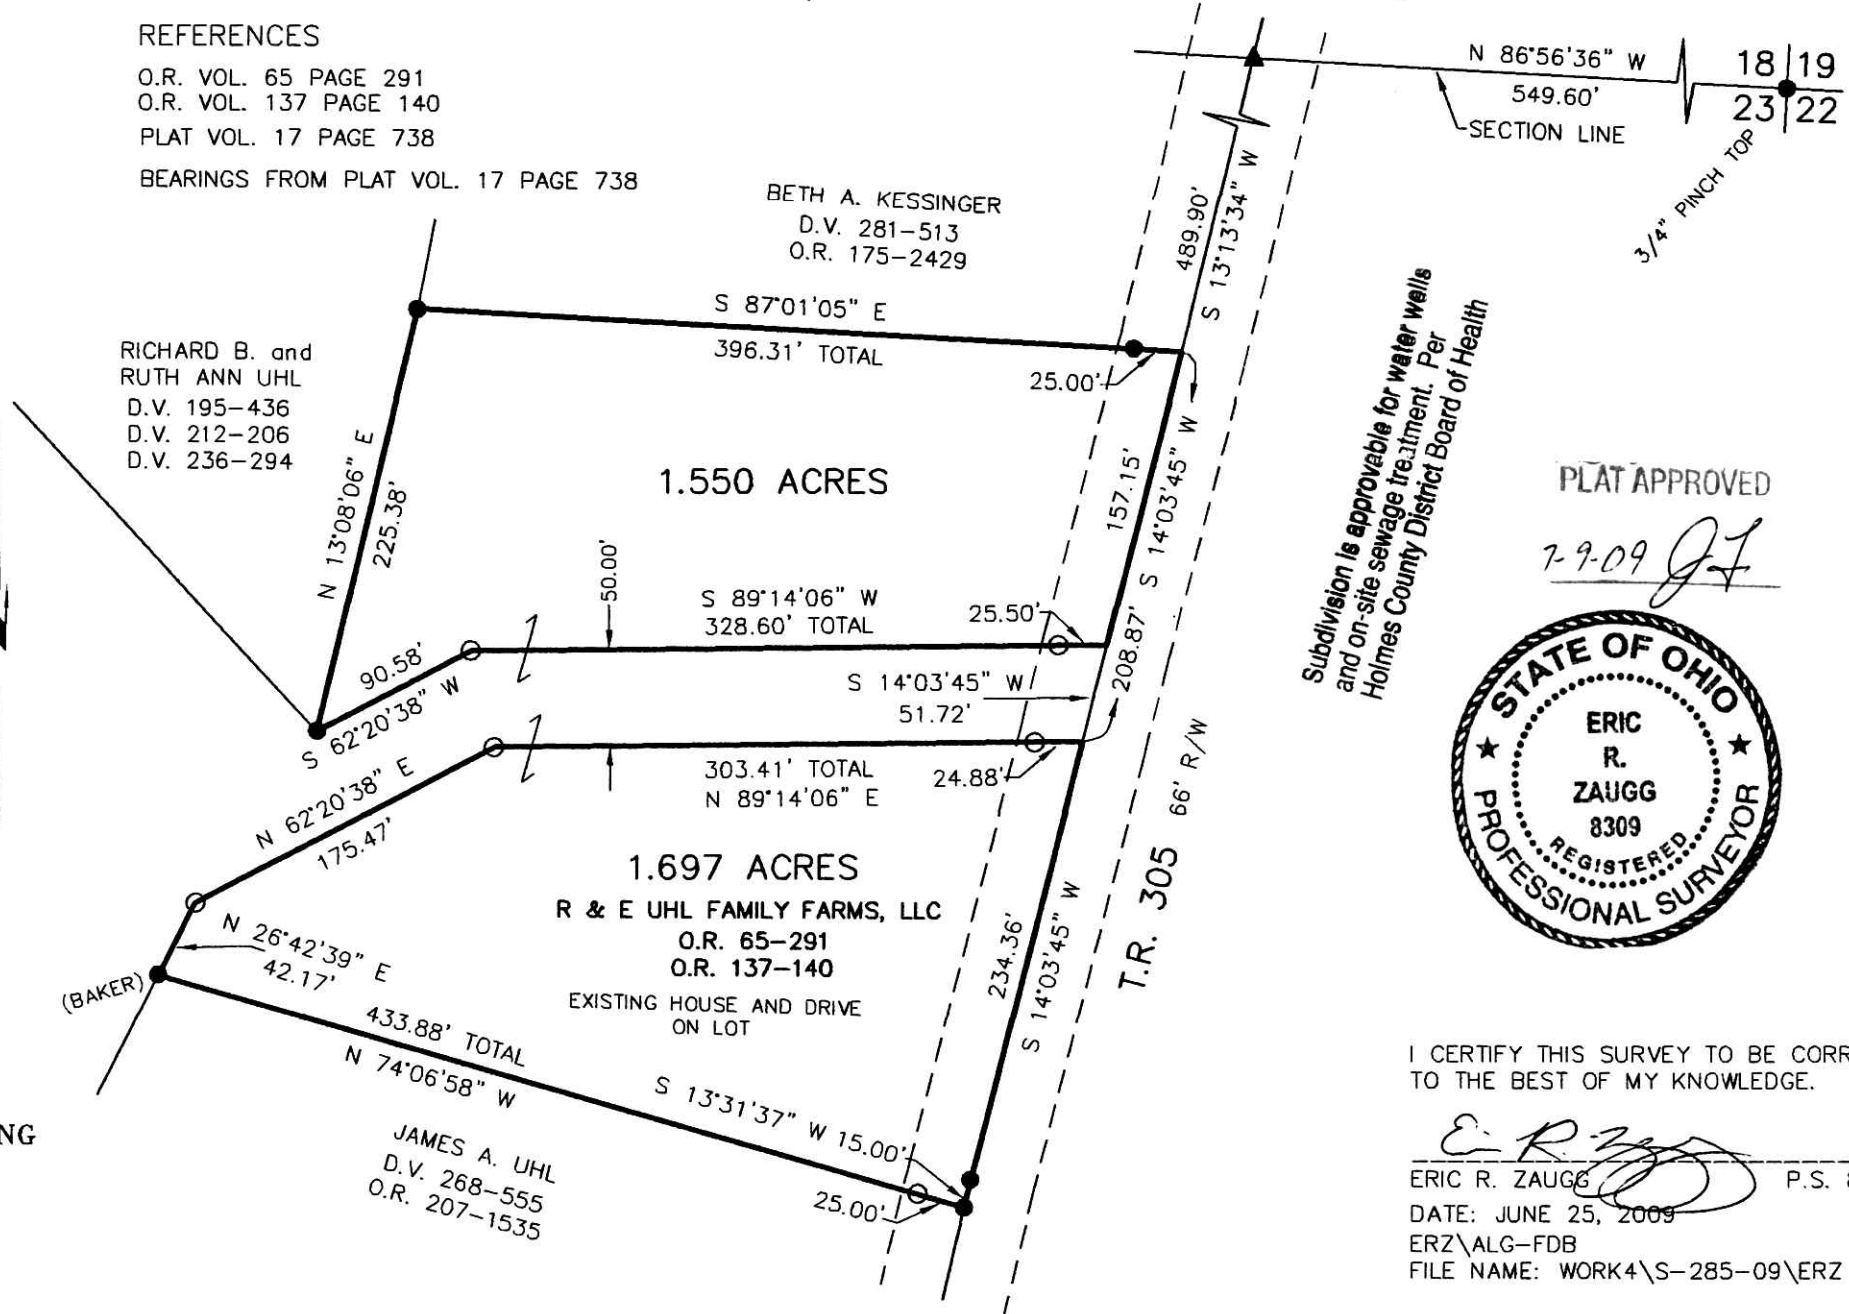

Subdivision is approvable for water wells  
 and on-site sewage treatment. Per  
 Holmes County District Board of Health


PLAT APPROVED

7-9-09 *JF*



I CERTIFY THIS SURVEY TO BE CORRECT  
 TO THE BEST OF MY KNOWLEDGE.

*Eric R. Zaugg*  
 ERIC R. ZAUGG P.S. 8309  
 DATE: JUNE 25, 2009  
 ERZ\ALG-FDB  
 FILE NAME: WORK4\S-285-09\ERZ

 **DONALD C. BAKER SURVEYING**  
 138 N. CLAY STREET  
 MILLERSBURG, OHIO 44654  
 PH. 330-674-4788  
 FAX 330-674-6027