

WALNUT CREEK TOWNSHIP  
S.W. QTR. SECTION 20  
N.W. QTR. SECTION 21  
T-9 N; R-5 W  
HOLMES COUNTY, OHIO

SURVEYED FOR: MARVIN WENGERD


REFERENCES

- DEED VOL. 263 PAGE 111
- DEED VOL. 263 PAGE 113
- O.R. VOL. 15 PAGE 75
- O.R. VOL. 168 PAGE 2811
- O.R. VOL. 168 PAGE 2817
- O.R. VOL. 168 PAGE 2814
- O.R. VOL. 203 PAGE 3173
- O.R. VOL. 15 PAGE 213
- O.R. VOL. 185 PAGE 3447
- O.R. VOL. 7 PAGE 419
- O.R. VOL. 176 PAGE 1360
- PLAT VOL. 2 PAGE 288
- PLAT VOL. 6 PAGE 42
- PLAT VOL. 19 PAGE 597
- BEARINGS FROM PLAT VOL. 19 PAGE 597

200900062807  
Filed for Record in  
HOLMES COUNTY, OH  
ANITA HALL  
08-20-2009 At 12:28 pm.  
SMALL PLAT 40.00  
DR Book 19 Page 1569 - 1569


OR 212 Pg 3174

200900062807  
HEARTLAND TITLE CO  
MILLERSBURG OH 44654

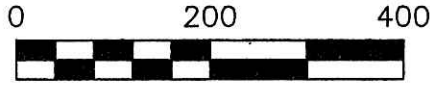

SCALE: 1"=200'

- 5/8" REBAR FOUND UNLESS OTHERWISE NOTED
- ▲ R.R. SPIKE FOUND
- 5/8" REBAR WITH I.D. CAP SET I.D. CAP MARKED "BAKER 6938"

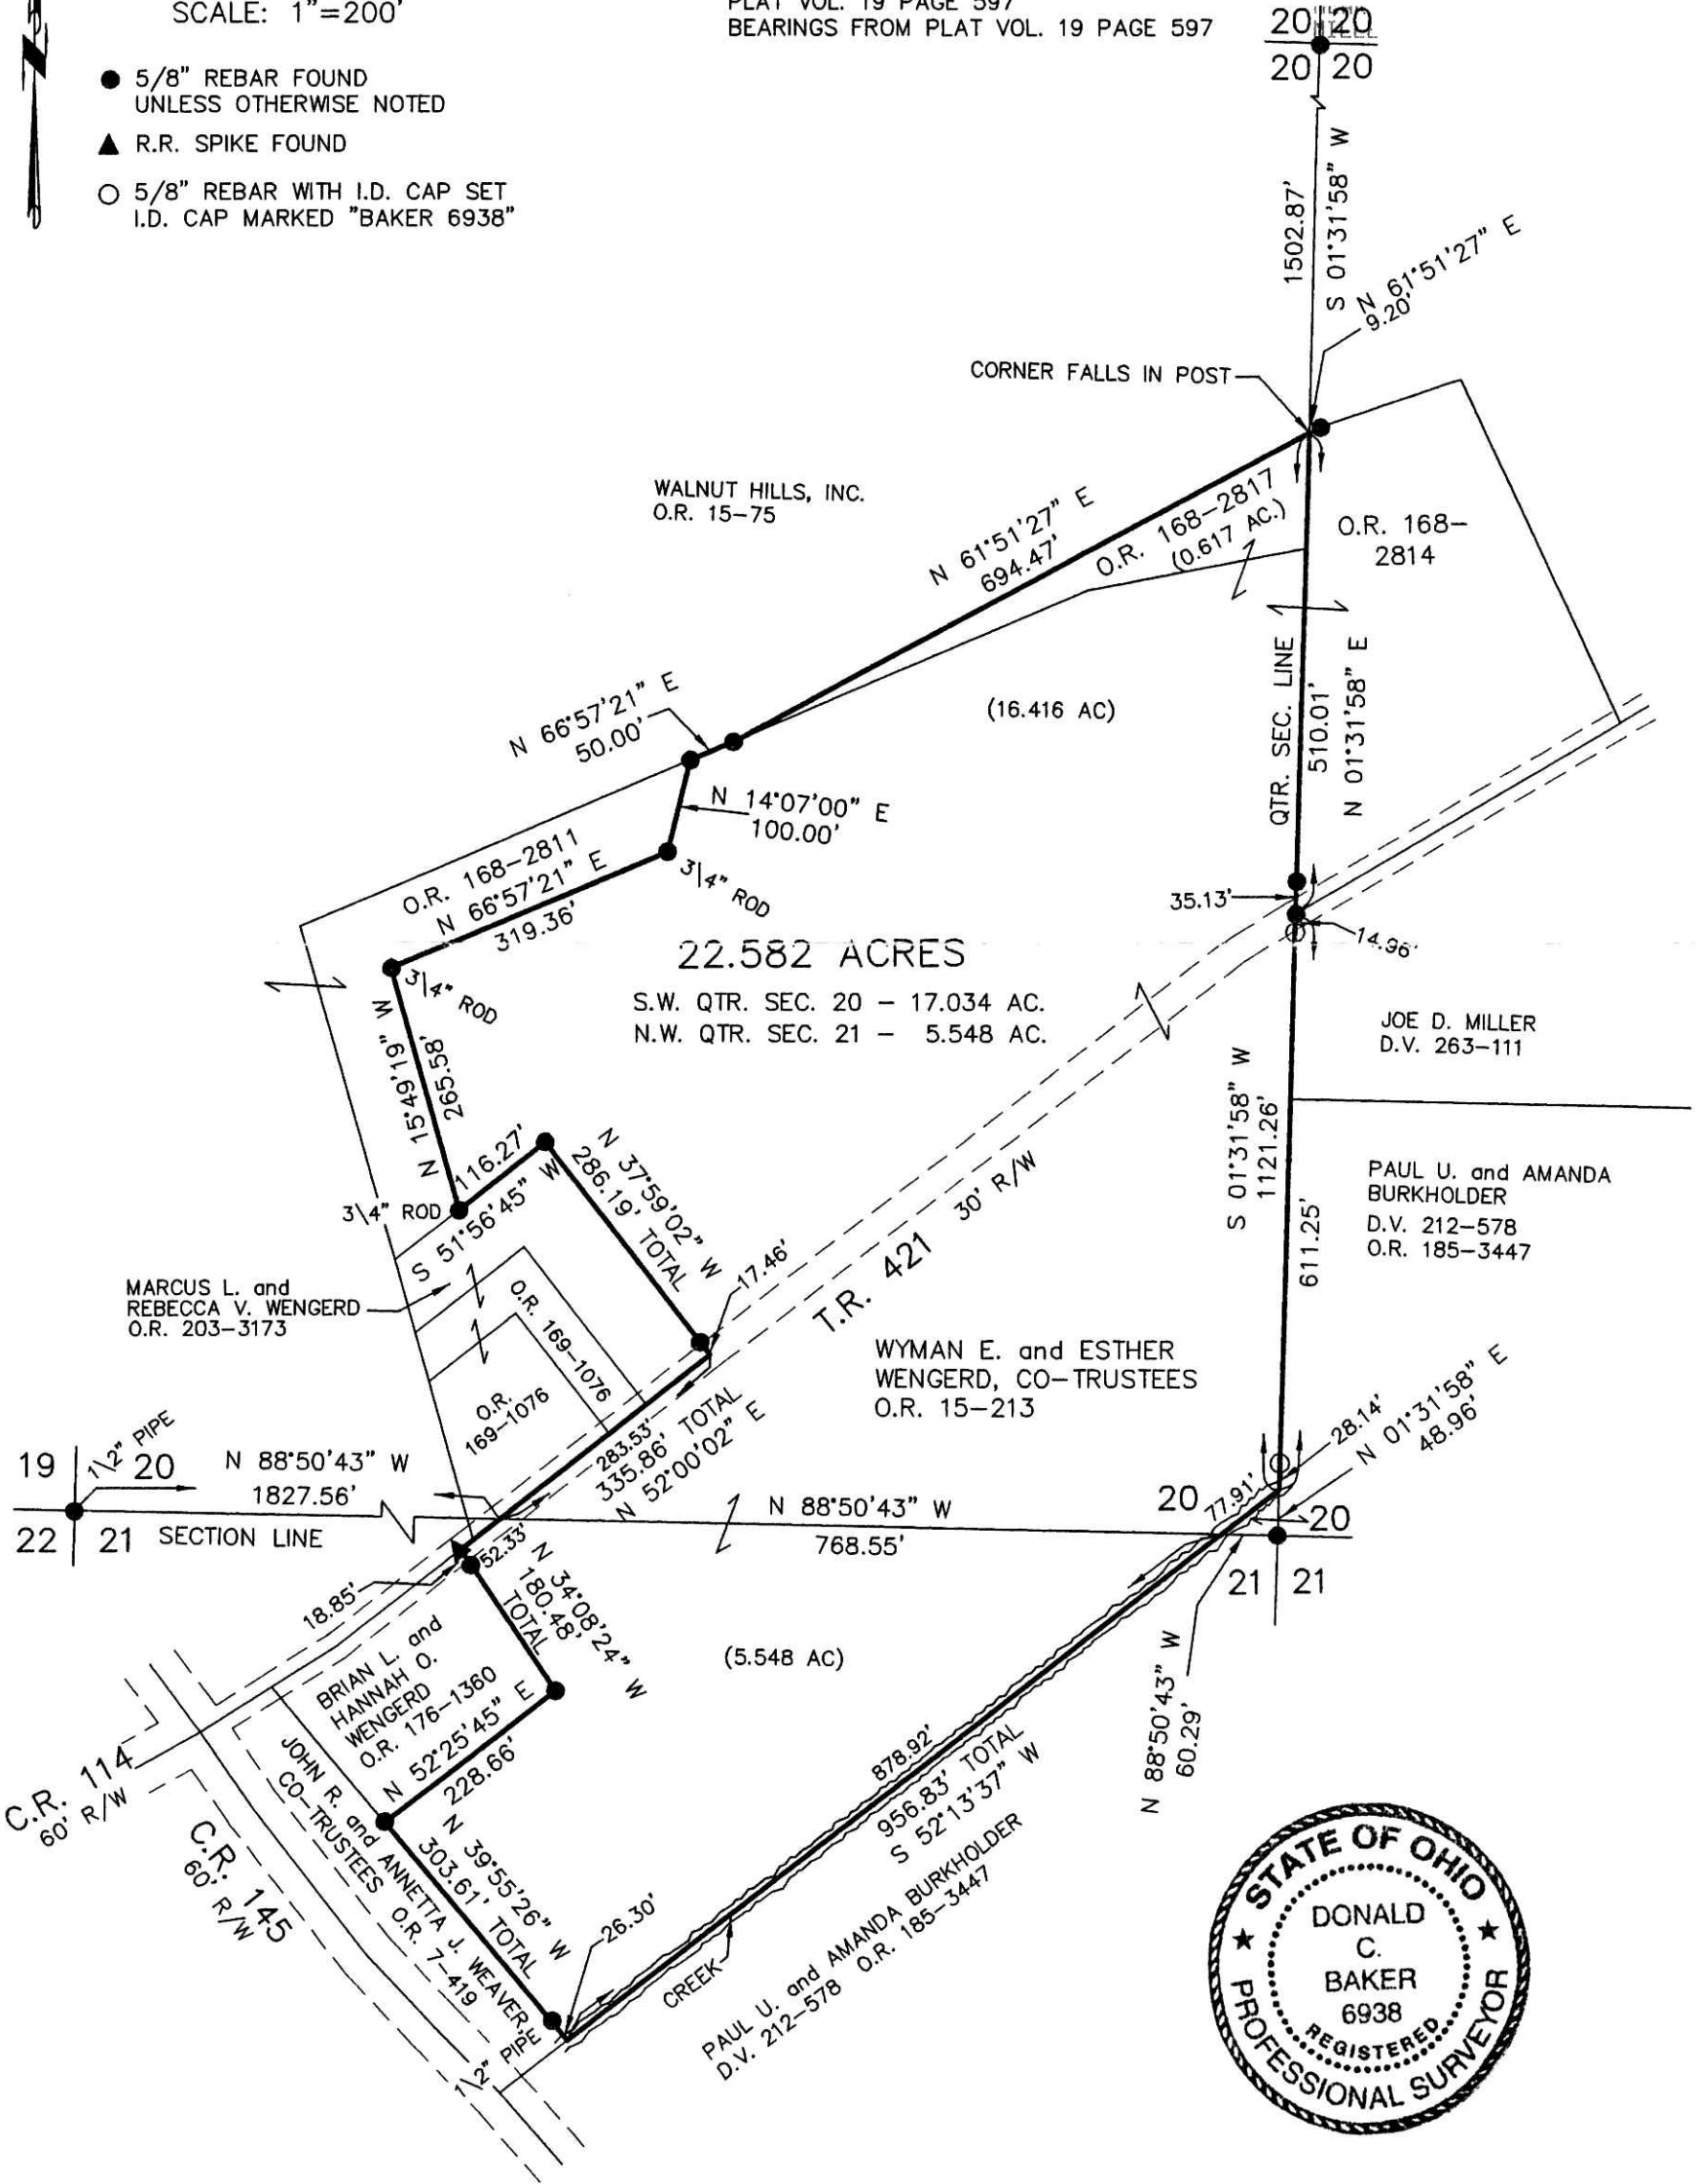

DONALD C. BAKER SURVEYING  
138 N. CLAY ST.  
MILLERSBURG, OHIO, 44654  
PH. 330-674-4788  
FAX. 330-674-6027

PLAT APPROVED  
8-18-09 *DB*

I CERTIFY THIS SURVEY TO BE CORRECT TO THE BEST OF MY KNOWLEDGE.  
*Donald C. Baker*  
DONALD C. BAKER P.S. 6938  
DATE: JULY 6, 2009  
FDB\ALG\ACB  
File Name: WORK2\S-300-09

