


BERLIN TOWNSHIP
 4TH. QTR., LOT 8
 T-9 N; R-6 W
 HOLMES COUNTY, OHIO
 SURVEYED FOR: DANIEL HERSHBERGER

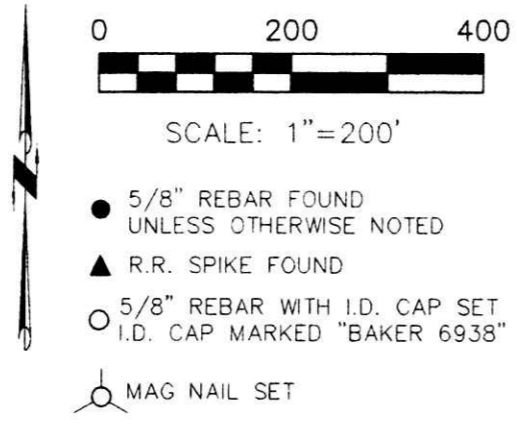


REFERENCES
 DEED VOL. 261 PAGE 19
 DEED VOL. 278 PAGE 11
 O.R. VOL. 31 PAGE 795
 O.R. VOL. 182 PAGE 2518
 O.R. VOL. 197 PAGE 2911
 PLAT VOL. 17 PAGE 107
 BEARINGS FROM PLAT VOL. 17 PAGE 107

Instrument 200900063460 OR Book Page 19 1378

200900063460
 Filed for Record in
 HOLMES COUNTY, OH
 ARITA HALL
 10-06-2009 At 02:48 pm
 PLAT NO. 43.20
 OR Book 19 Page 1578 - 1578
OR 213 pgs 3439 + 3443

200900063460
 HOLMES CTY
 TITLE
 MILLERSBURG OH

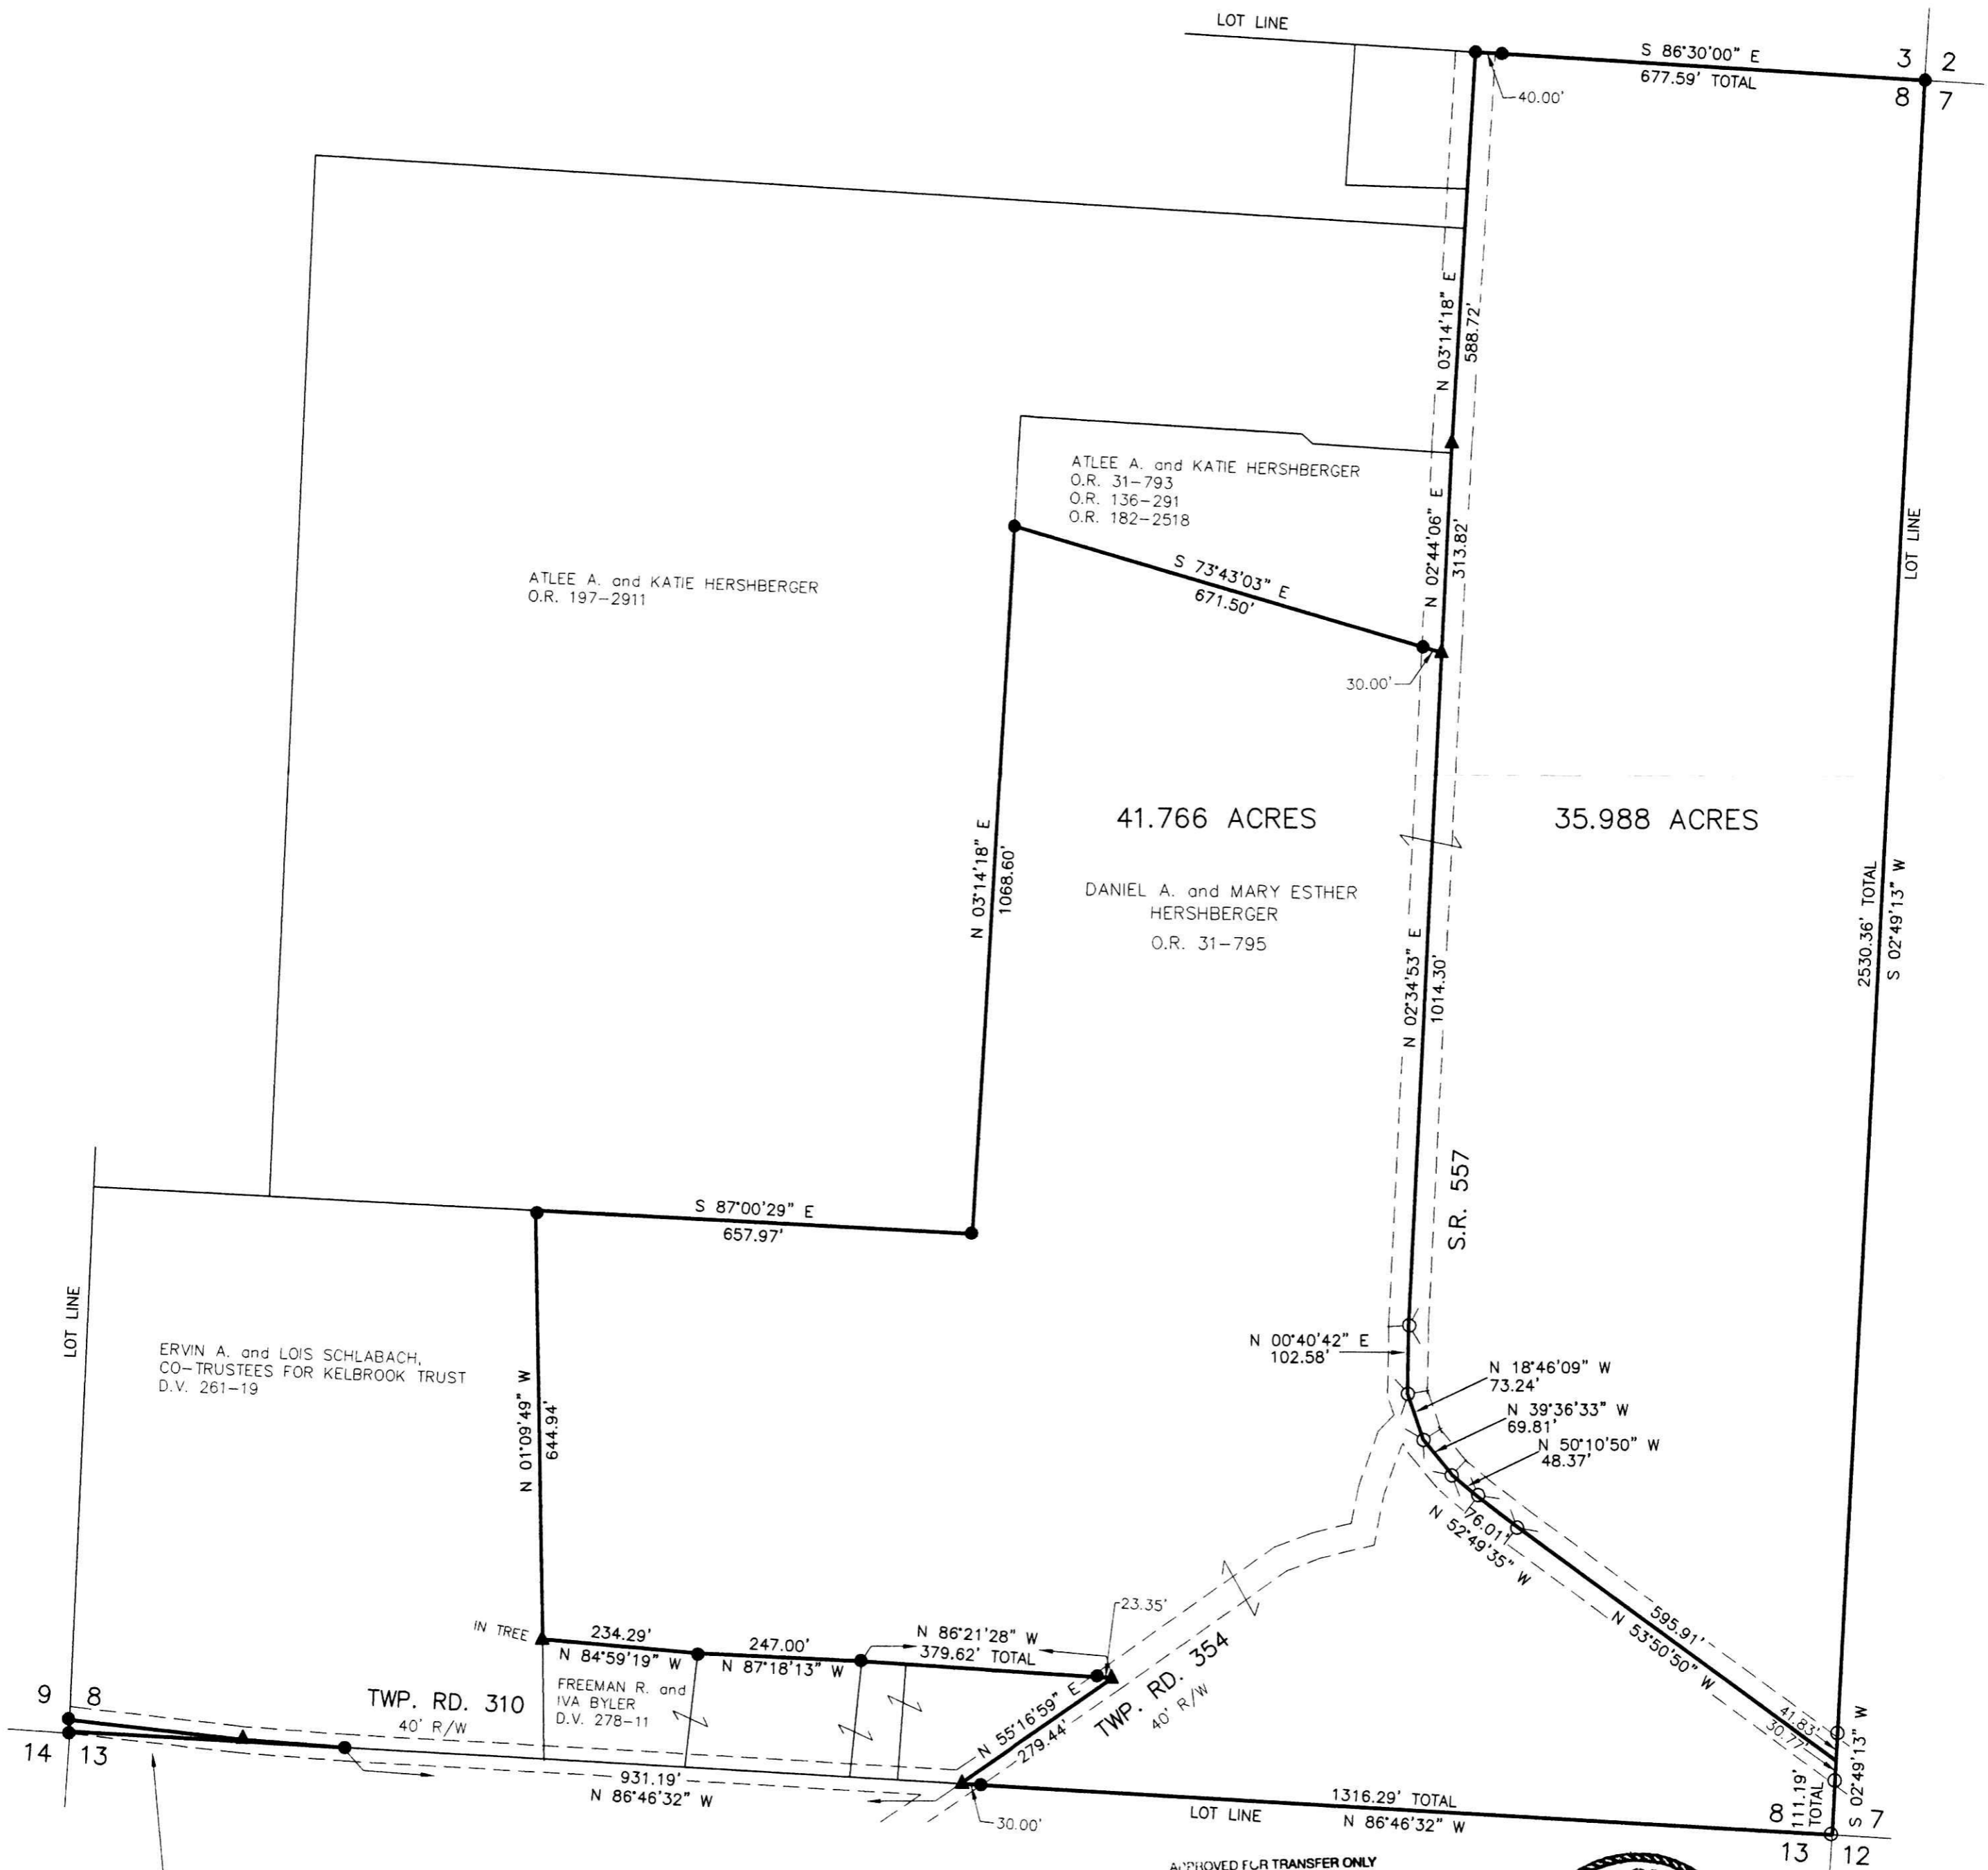

APPROVED FOR TRANSFER ONLY
 NO SUBDIVISION PLAT REQUIRED
 (O.R.C. 711.001 & 711.131
 Lots) not for building unless
 approved by Board of Health,
 HOLMES CO. PLANNING COMM.
 By *DB* Date *6-30-09*




PLAT APPROVED
6-26-09

I CERTIFY THIS SURVEY TO BE CORRECT
 TO THE BEST OF MY KNOWLEDGE.

Donald C. Baker
 DONALD C. BAKER P.S. 6938
 DATE: JUNE 9, 2009

FDB\ALG
 File Name: WORK2\S-273-09\DB-MD

DONALD C. BAKER SURVEYING
 138 N. CLAY ST.
 MILLERSBURG, OHIO, 44654
 PH. 330-674-4788
 FAX. 330-674-6027

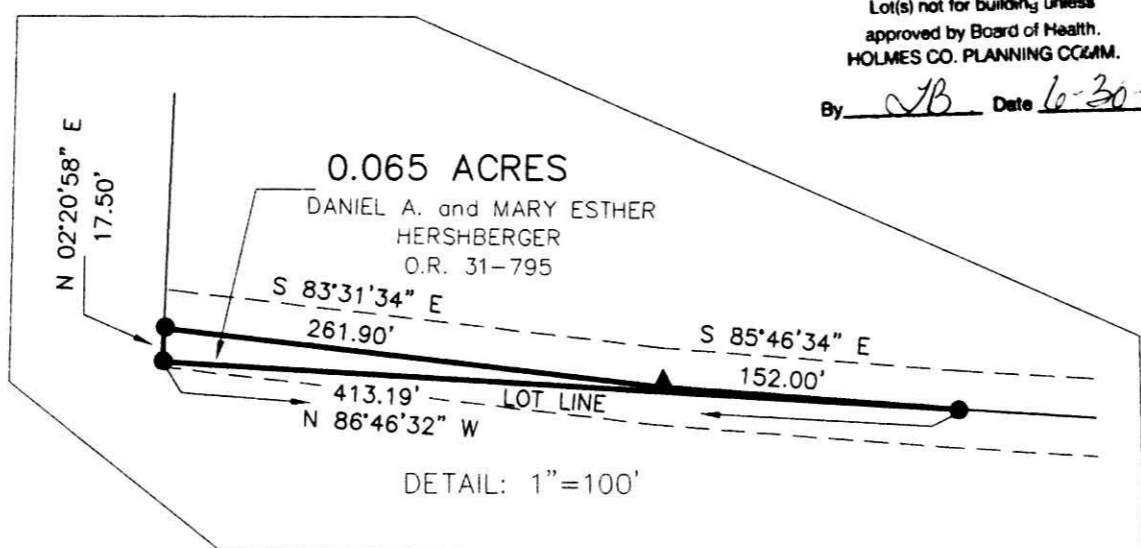

SEE DETAIL