


APPROVED FOR TRANSFER ONLY
NO SUBDIVISION PLAT REQUIRED
(O.R.C. 711.001 & 711.131
Lot(s) not for building unless
approved by Board of Health.
HOLMES CO. PLANNING COMM.

By JB Date 10-7-09

200900063594
Filed for Record in
HOLMES COUNTY OH
ANITA HALL
10-16-2009 AT 10:39 am.
SMALL PLAT 40.00
OR Book 19 Page 1582 - 1582
ORV 214 page 644

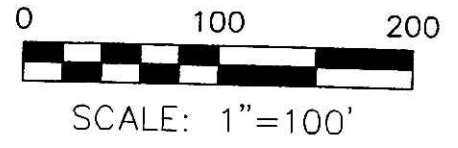


- 5/8" REBAR FOUND UNLESS OTHERWISE NOTED
- 5/8" REBAR SET WITH I.D. CAP I.D. CAP MARKED "BAKER 6938"

REFERENCES

- O.R. VOL. 30 PAGE 256
- O.R. VOL. 30 PAGE 257
- O.R. VOL. 150 PAGE 634
- BEARINGS FROM PLAT VOL. 18 PAGE 628

SALT CREEK TOWNSHIP
4TH. QTR., LOT 9
T-10 N; R-6 W
HOLMES COUNTY, OHIO

SURVEYED FOR: JOE KAUFFMAN

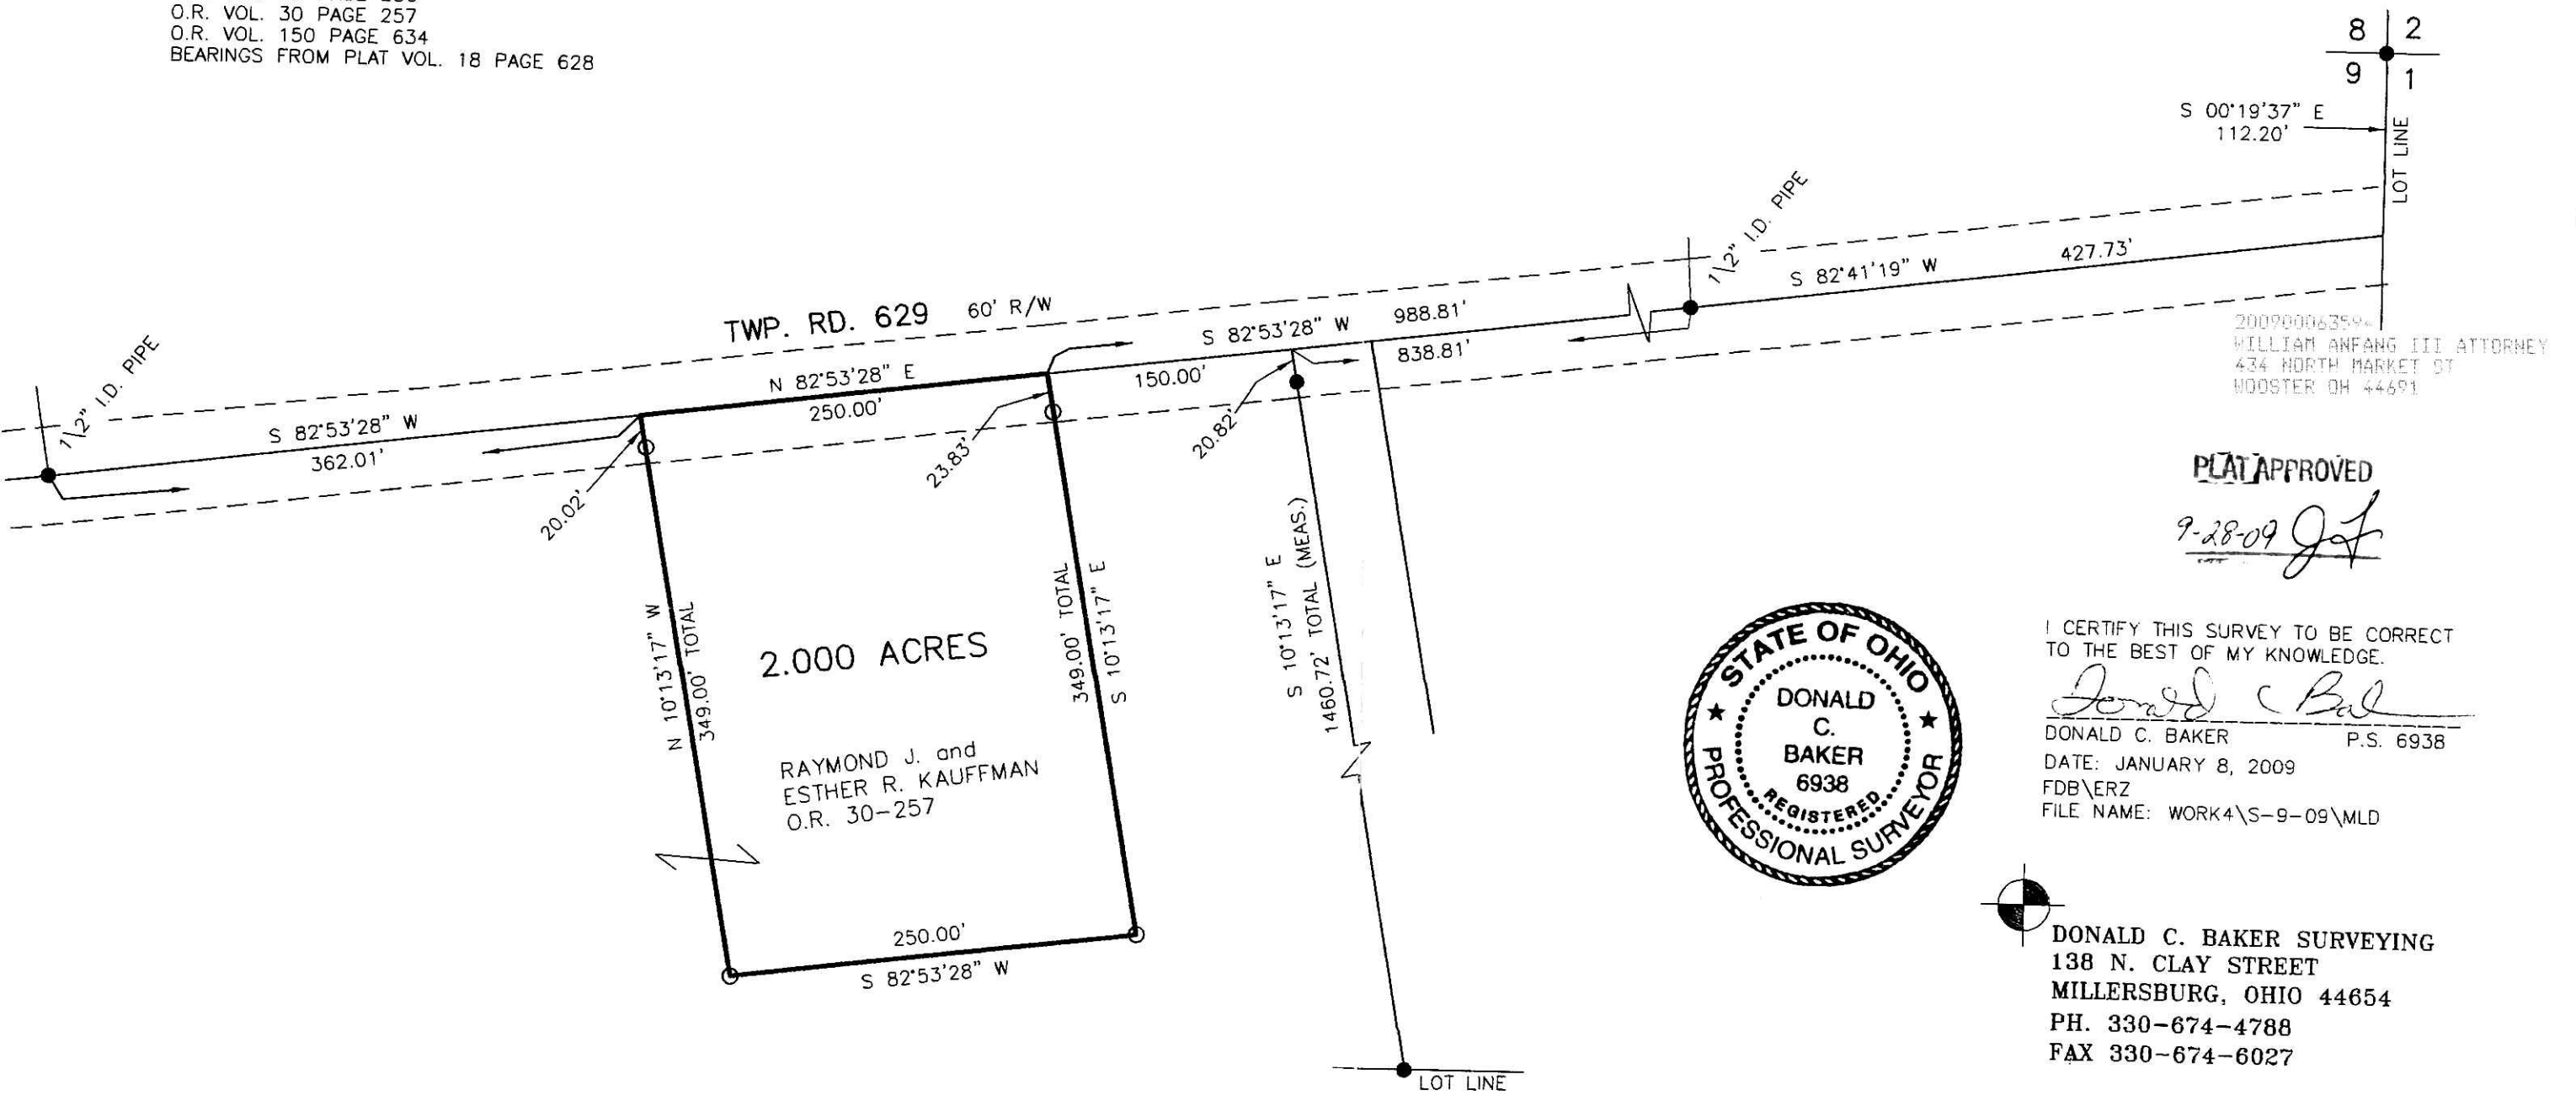

200900063594
WILLIAM ANFANG III ATTORNEY
434 NORTH MARKET ST
WOOSTER OH 44691

PLAT APPROVED
9-28-09 *Jef*



I CERTIFY THIS SURVEY TO BE CORRECT TO THE BEST OF MY KNOWLEDGE.
Donald C Baker
DONALD C. BAKER P.S. 6938
DATE: JANUARY 8, 2009
FDB\ERZ
FILE NAME: WORK4\S-9-09\MLD

DONALD C. BAKER SURVEYING
138 N. CLAY STREET
MILLERSBURG, OHIO 44654
PH. 330-674-4788
FAX 330-674-6027