

KILLBUCK TOWNSHIP
S.E. QTR. SECTION 10
T-8 N; R-8 W
HOLMES COUNTY, OHIO

SURVEYED FOR: RICK HAWKINS

REFERENCES


- DEED VOL. 212 PAGE 53
- O.R. VOL. 203 PAGE 2537
- O.R. VOL. 206 PAGE 2562
- O.R. VOL. 211 PAGE 504
- PLAT VOL. 2 PAGE 406
- PLAT VOL. 19 PAGE 709
- BEARINGS FROM PLAT VOL. 2 PAGE 406




I CERTIFY THIS SURVEY TO BE CORRECT TO THE BEST OF MY KNOWLEDGE.

Donald C. Baker
DONALD C. BAKER P.S. 6938
DATE: SEPT. 16, 2009

FDB\ERZ
File Name: WORK2\S-437-09\ERZ

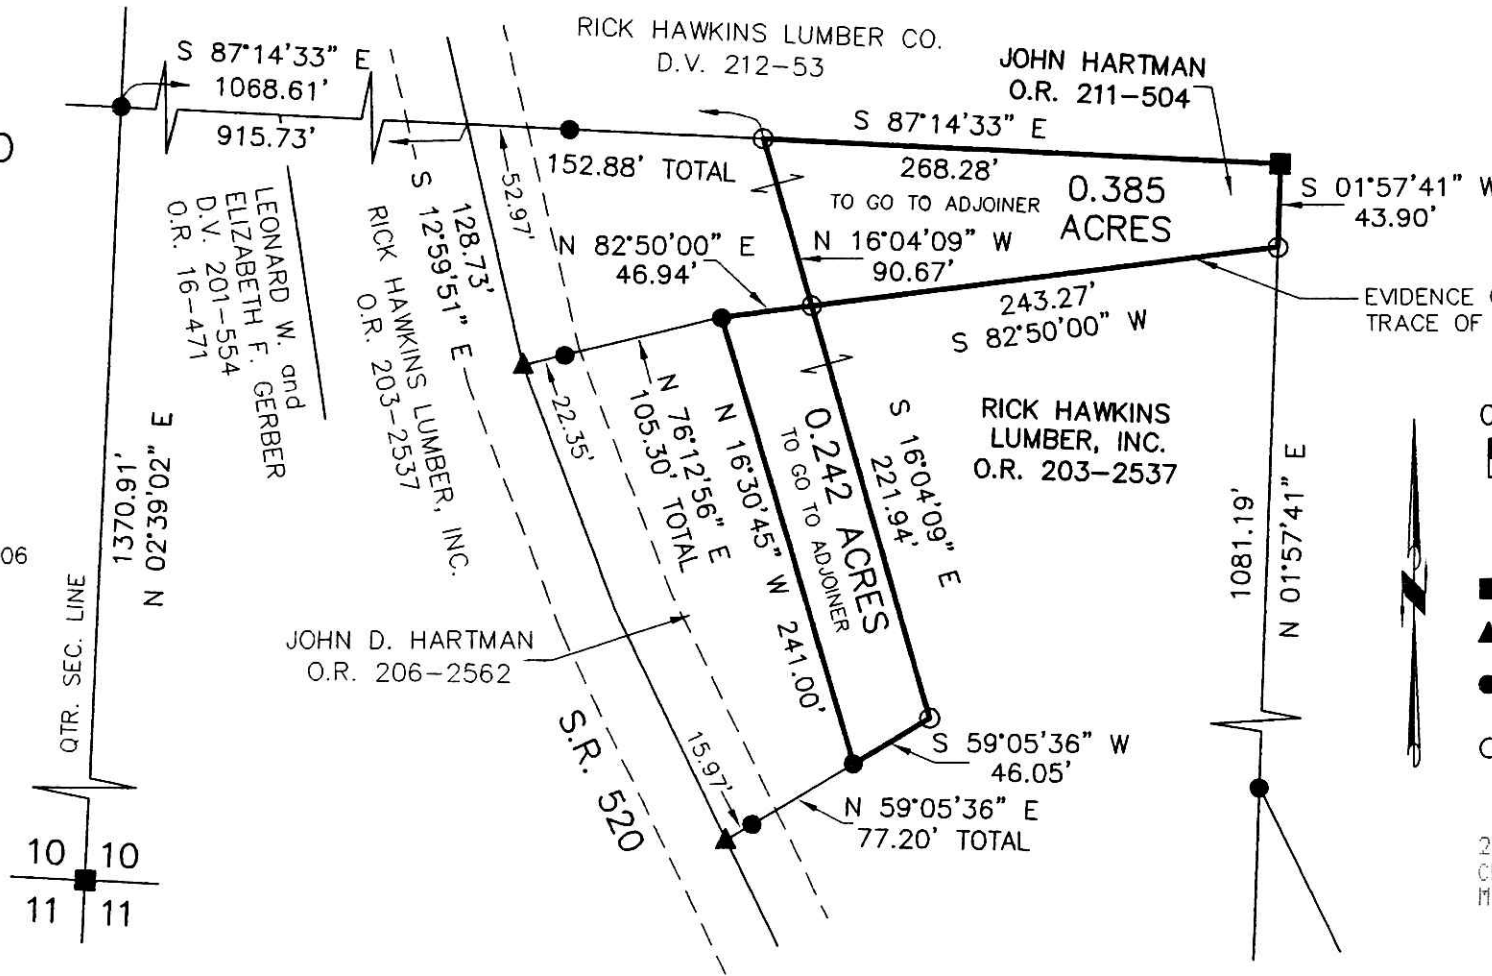

200900063843
Filed for Record in
HOLMES COUNTY, OH
ANITA HALL
11-03-2009 At 10:08 am.
SMALL PLAT 40.00
OR Book 19 Page 1594 - 1594
ORV 214 pages 2071-2074

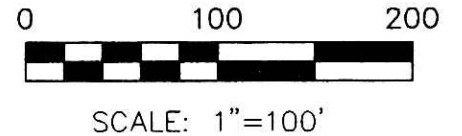

- STONE FOUND
- ▲ R.R. SPIKE FOUND
- 5/8" REBAR FOUND UNLESS OTHERWISE NOTED
- 5/8" REBAR WITH I.D. CAP SET I.D. CAP MARKED "BAKER 6938"

200900063843
CRITCHFIELD CRITCHFIELD & JOHNSTON
MILLERSBURG OH 44654

APPROVED FOR TRANSFER ONLY
NO SUBDIVISION PLAT REQUIRED
(O.R.C. 711.001 & 711.131)
Lot(s) not for building unless
approved by Board of Health
HOLMES CO. PLANNING COMM.

By *MH* Date *10/2/09*

PLAT APPROVED

10/22/2009



DONALD C. BAKER SURVEYING
138 N. CLAY ST.
MILLERSBURG, OHIO, 44654
PH. 330-674-4788
FAX. 330-674-6027