


MECHANIC TOWNSHIP  
 N.W. QTR. SECTION 10  
 T-8 N; R-6 W  
 HOLMES COUNTY, OHIO

SURVEYED FOR: LEVI MAST

0 100 200

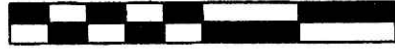

SCALE: 1"=100'


- STONE FOUND
- 5/8" REBAR FOUND  
UNLESS OTHERWISE NOTED
- 5/8" REBAR SET WITH I.D. CAP  
I.D. CAP MARKED "BAKER 6938"

Instrument 200900064017 OR Book Page 19 1601

REFERENCES

DEED VOL. 257 PAGE 663  
 O.R. VOL. 208 PAGE 1697  
 PLAT VOL. 19 PAGE 1333  
 BEARINGS FROM P.V. 4 PG. 90

200900064017  
 Filed for Record in  
 HOLMES COUNTY OH  
 ANITA HALL  
 11-13-2009 At 03:03 pm.  
 SMALL PLAT 40.00  
 OR Book 19 Page 1601 - 1601  
 ORV 214 page 2932

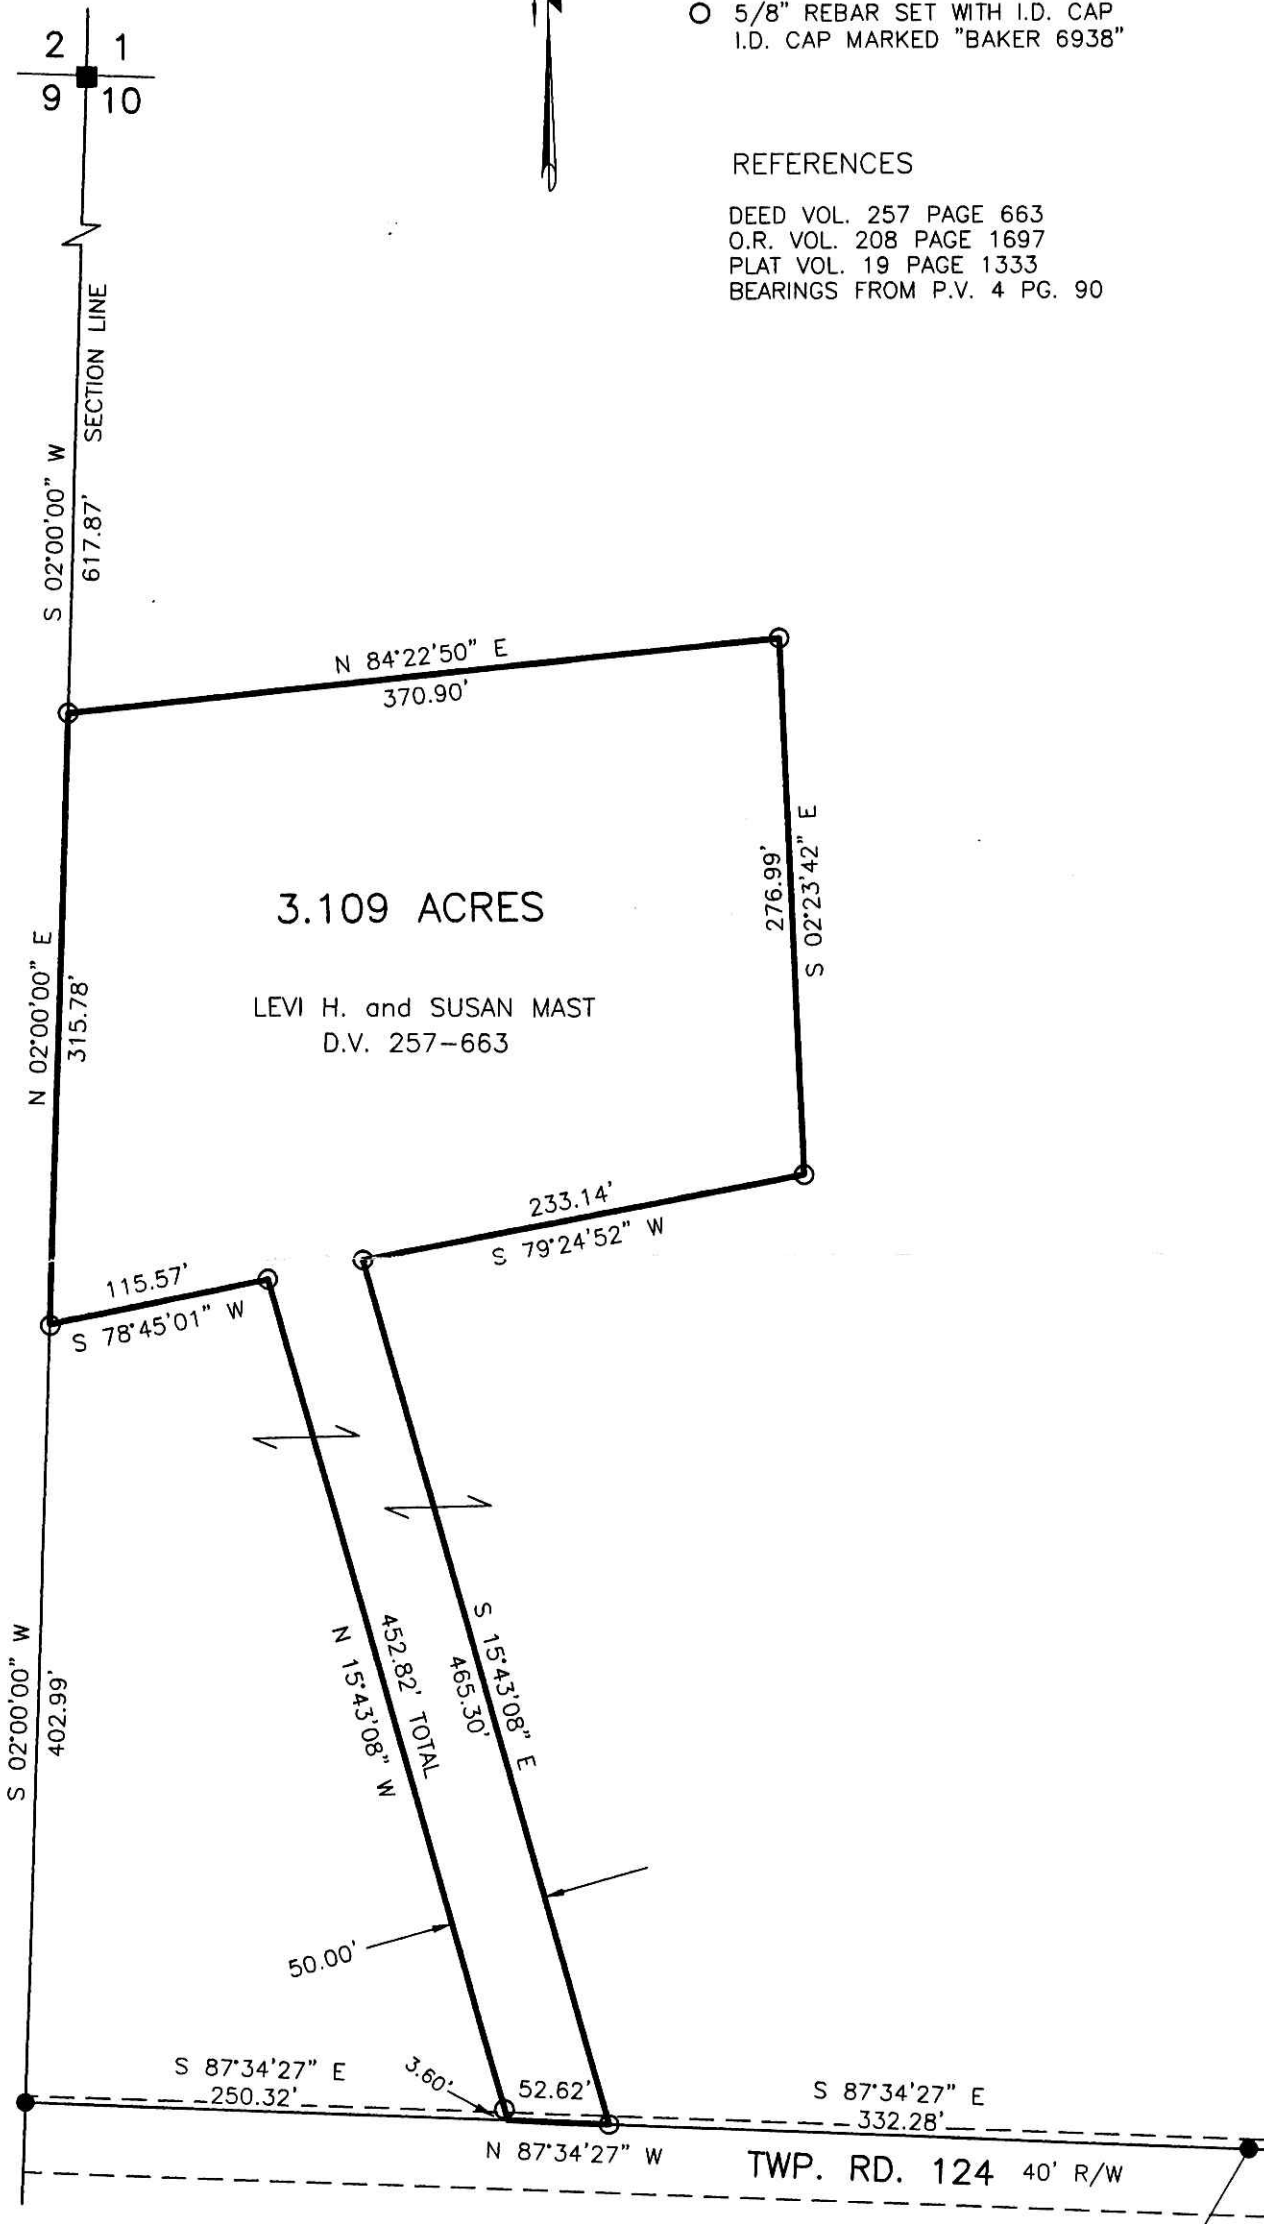


LEVI H. and SUSAN MAST  
 D.V. 257-663

DAVID J. and LEAH A. MILLER  
 O.R. 205-1075  
 O.R. 208-1697

200900064017  
 MILLER MAST & MASON LTD  
 MILLERSBURG OH 44654



Subdivision is approvable for water wells  
 and on-site sewage treatment. Per  
 Holmes County District Board of Health

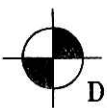

DONALD C. BAKER SURVEYING  
 138 N. CLAY STREET  
 MILLERSBURG, OHIO 44654  
 PH. 330-674-4788  
 FAX 330-674-6027

PLAT APPROVED

11-5-09 *JDB*

I CERTIFY THIS SURVEY TO BE CORRECT  
 TO THE BEST OF MY KNOWLEDGE.

*J. D. Darr*  
 JAMIE D. DARR P.S. 7755

DATE: JUNE 10, 2009  
 JDD/KES  
 FILE NAME: WORK3\S-241-09\MLD