


BERLIN TOWNSHIP
3RD. QTR., LOTS 36 & 37
T-9 N, R-5 W
HOLMES COUNTY, OHIO


SURVEYED FOR: JONAS TROYER & ROY YODER

REFERENCES

- DEED VOL. 179 PAGE 884
- DEED VOL. 202 PAGE 389
- DEED VOL. 242 PAGE 154
- O.R. VOL. 26 PAGE 416
- O.R. VOL. 182 PAGES 106 & 109
- PLAT VOL. 5 PAGE 128
- PLAT VOL. 12 PAGE 142
- PLAT VOL. 19 PAGE 461
- BEARINGS FROM PLAT VOL. 19 PAGE 461

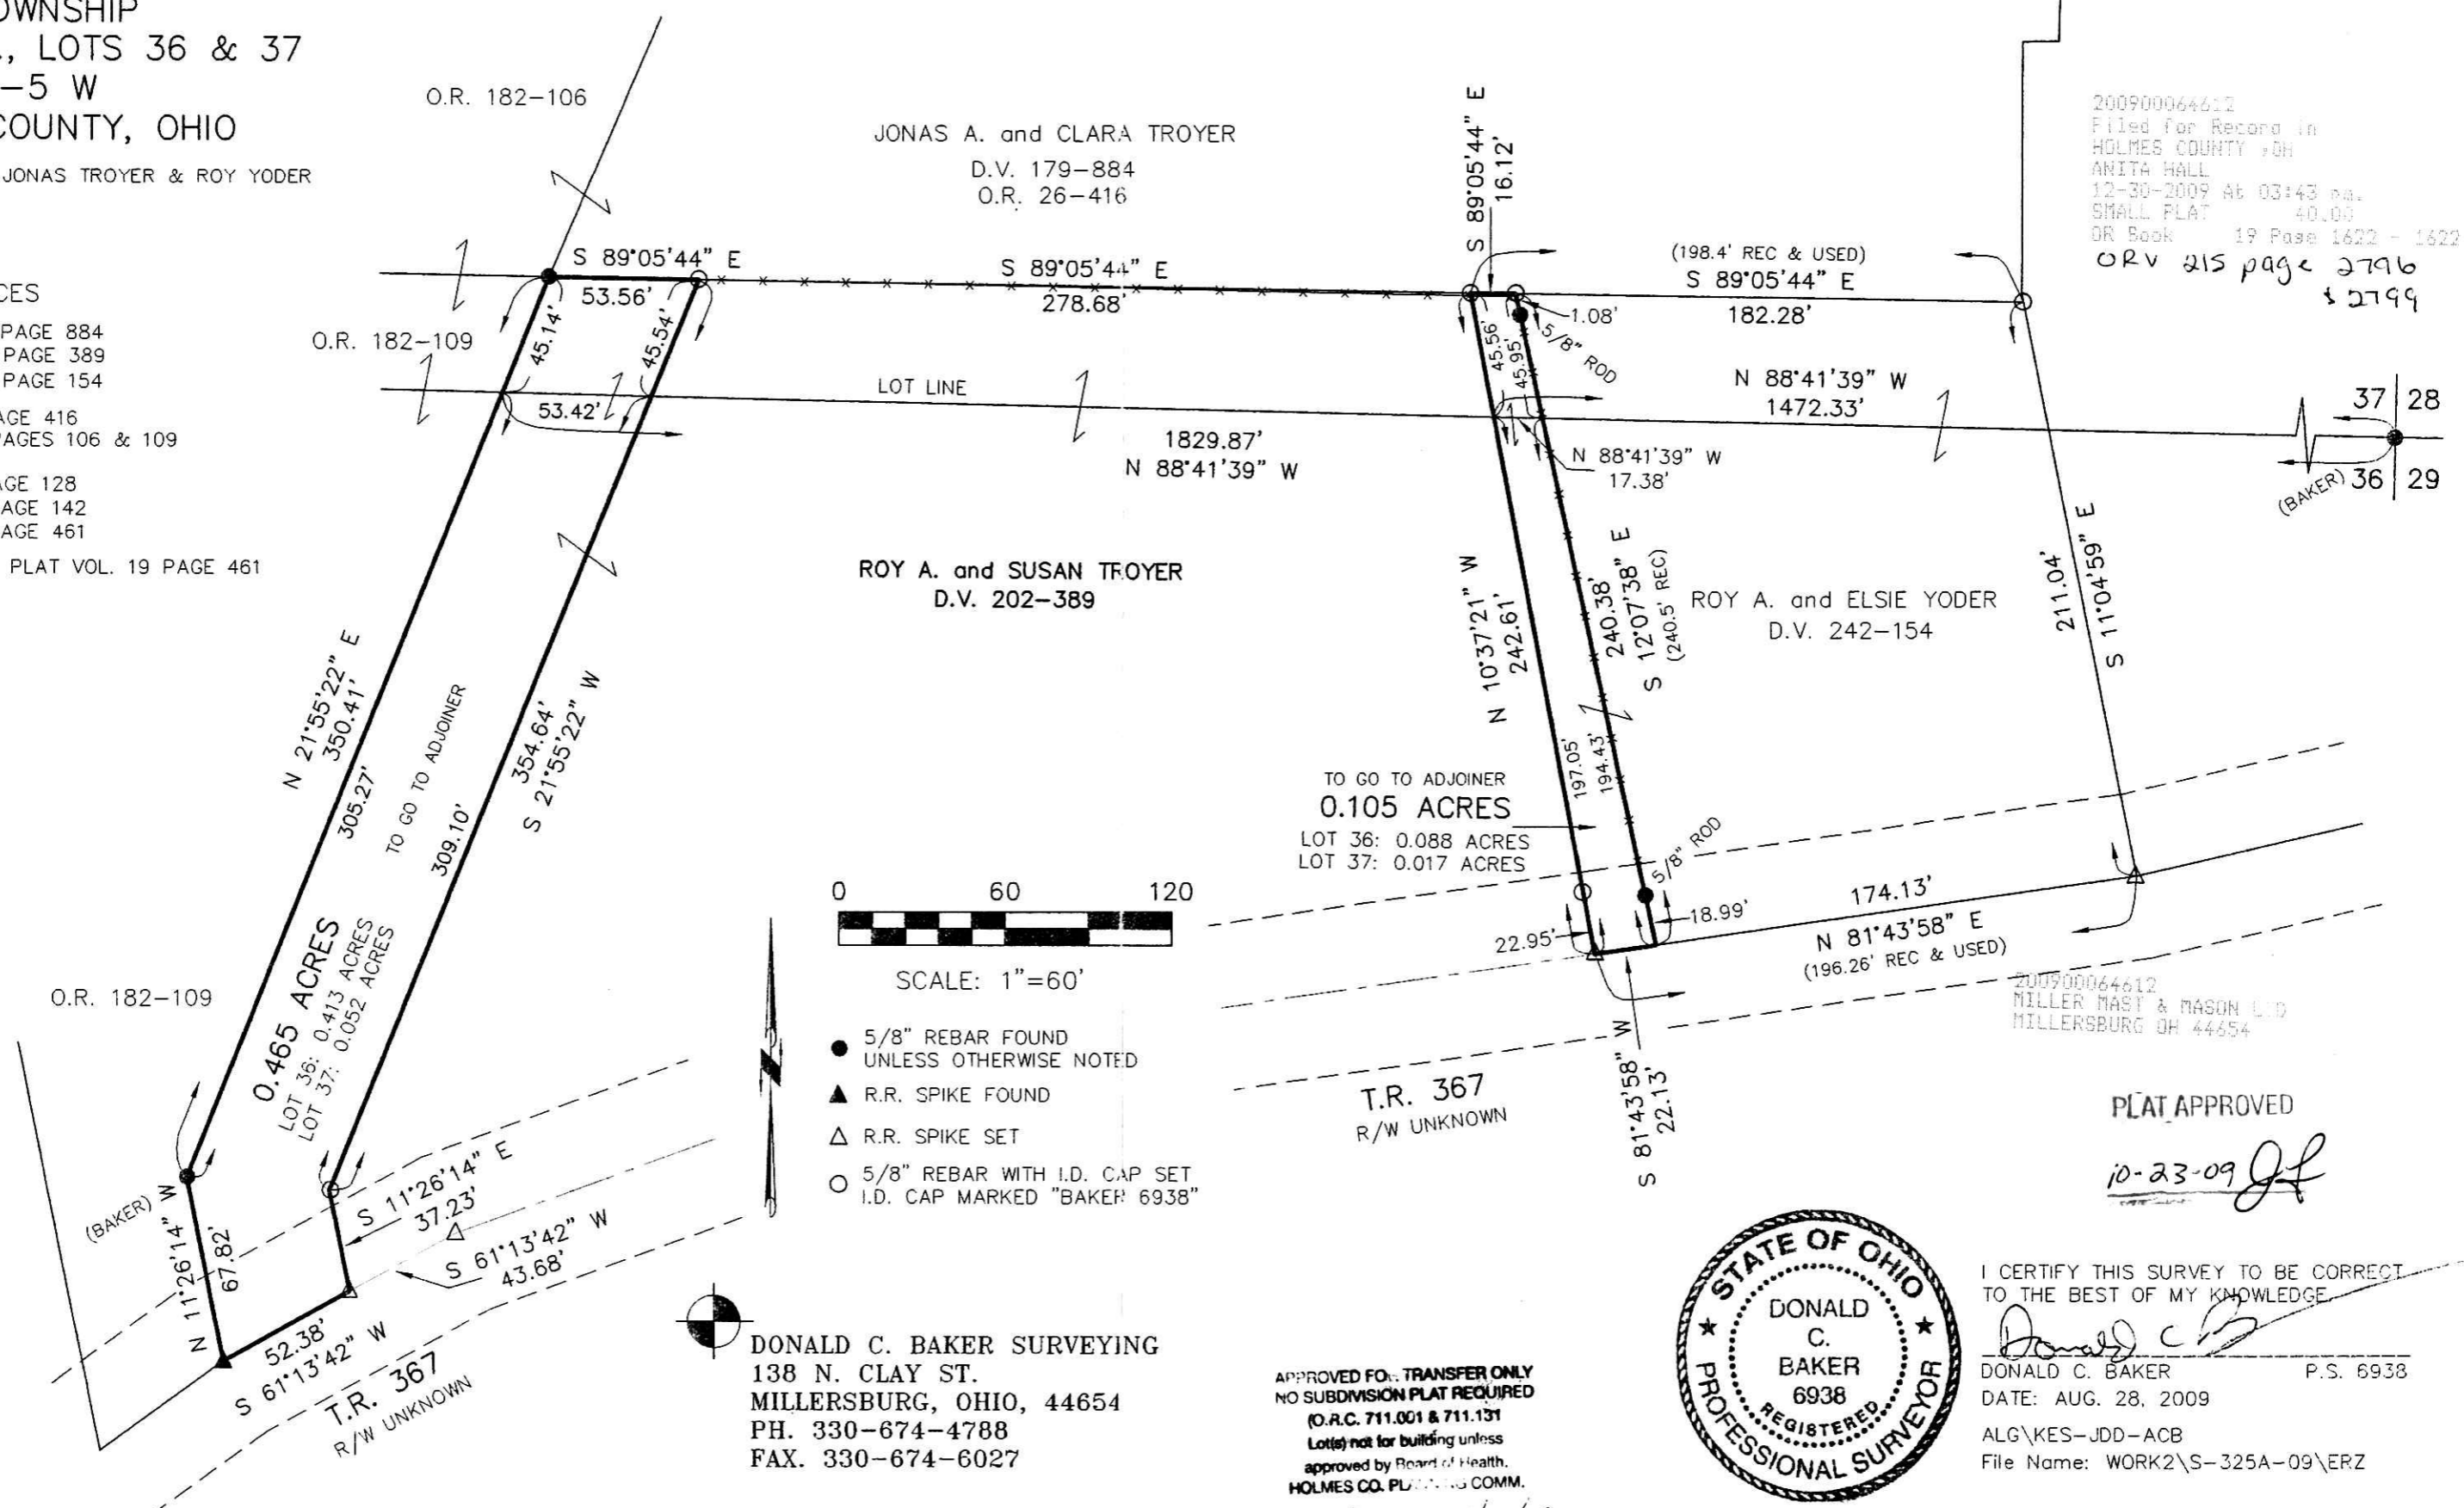

200900064612
Filed for Record in
HOLMES COUNTY, OH
ANITA HALL
12-30-2009 At 03:43 pm.
SMALL PLAT 40.00
OR Book 19 Page 1622 - 1622
ORV 215 page 2796
\$2799

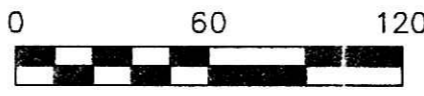

SCALE: 1"=60'

- 5/8" REBAR FOUND UNLESS OTHERWISE NOTED
- ▲ R.R. SPIKE FOUND
- △ R.R. SPIKE SET
- 5/8" REBAR WITH I.D. CAP SET I.D. CAP MARKED "BAKER" 6938"

DONALD C. BAKER SURVEYING
138 N. CLAY ST.
MILLERSBURG, OHIO, 44654
PH. 330-674-4788
FAX. 330-674-6027

APPROVED FOR TRANSFER ONLY
NO SUBDIVISION PLAT REQUIRED
(O.R.C. 711.001 & 711.131
Lots) not for building unless
approved by Board of Health,
HOLMES CO. PLANNING COMM.

By MH Date 10/27/09



I CERTIFY THIS SURVEY TO BE CORRECT
TO THE BEST OF MY KNOWLEDGE
Donald C. Baker
DONALD C. BAKER P.S. 6938
DATE: AUG. 28, 2009
ALG/KES-JDD-ACB
File Name: WORK2\S-325A-09\ERZ

PLAT APPROVED
10-23-09 Jf