

CLARK TOWNSHIP
S.W. QTR. SECTION 5
T-8 N; R-5 W
HOLMES COUNTY, OHIO

SURVEYED FOR: BEN M. MILLER

REFERENCES

DEED VOL. 210 PAGE 716
DEED VOL. 250 PAGE 247
DEED VOL. 258 PAGE 951
DEED VOL. 261 PAGE 27

PLAT VOL. 5 PAGE 92
PLAT VOL. 14 PAGE 149
PLAT VOL. 17 PAGE 75

BEARINGS FROM PLAT VOL. 14 PAGE 149

201000064860
Filed for Record in
HOLMES COUNTY, OH
ANITA HALL
01-25-2010 At 09:52 am.
SMALL PLAT 40.00
OR Book 19 Page 1632 - 1632

OR 216 p 625

Instrument 201000064860 OR Book Page 19 1632




SCALE: 1"=100'

- 5/8" REBAR FOUND UNLESS OTHERWISE NOTED
- 5/8" REBAR SET WITH I.D. CAP I.D. CAP MARKED "BAKER 6938"


201000064860
MILLER MAST
& MASON ATTYS
MILLERSBURG OH

APPROVED FOR TRANSFER ONLY
NO SUCCESSION PLAT REQUIRED
(O.R.C. 711.001 & 711.131
Lots) not for building unless
approved by Board of Health.
HOLMES CO. PLANNING COMM.

By MH Date 1/21/2010

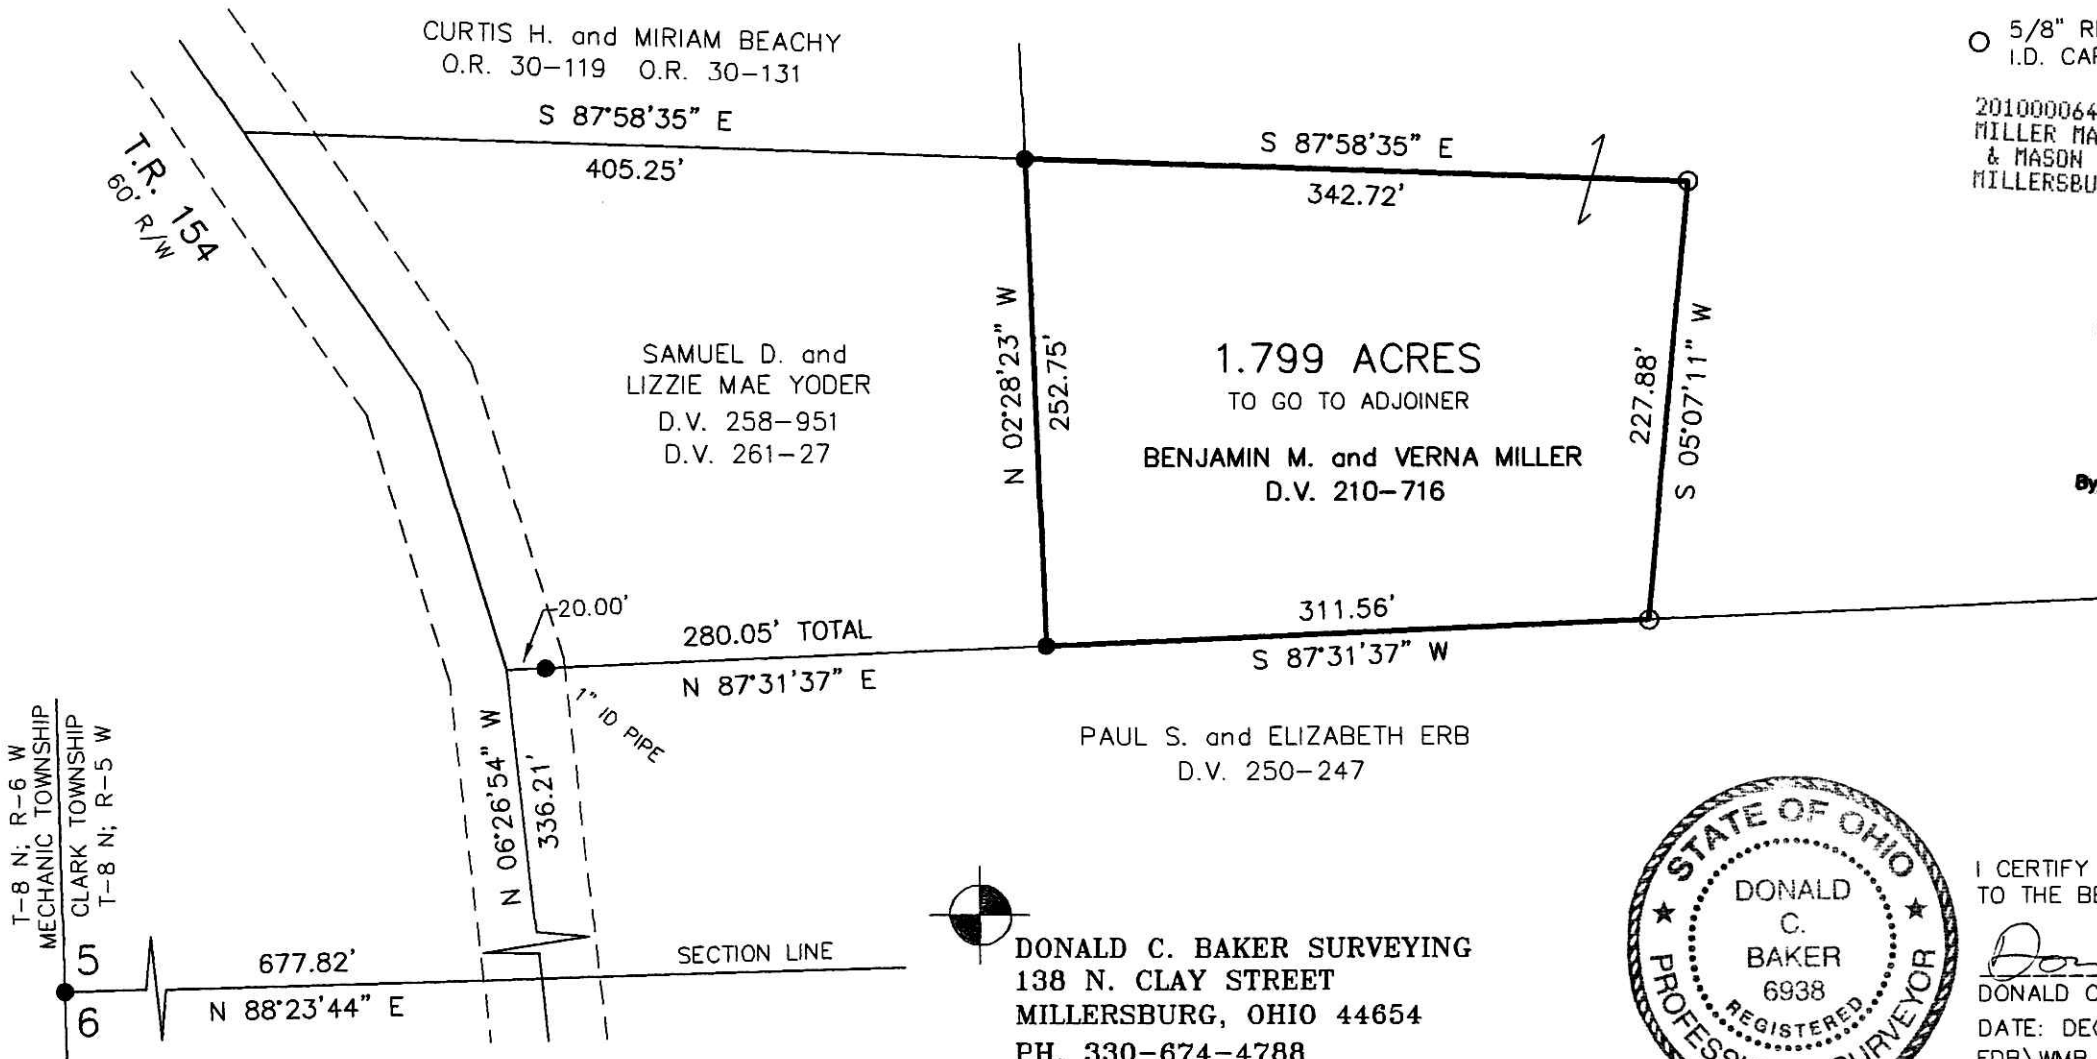

T-8 N; R-6 W
MECHANIC TOWNSHIP
5 CLARK TOWNSHIP
T-8 N; R-5 W
6

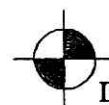

DONALD C. BAKER SURVEYING
138 N. CLAY STREET
MILLERSBURG, OHIO 44654
PH. 330-674-4788
FAX 330-674-6027



PLAT APPROVED

1/15/2010

I CERTIFY THIS SURVEY TO BE CORRECT TO THE BEST OF MY KNOWLEDGE.

Donald C. Baker
DONALD C. BAKER P.S. 6938

DATE: DEC. 22, 2009
FDB\WMB
FILE NAME: WORK4\S-600-09\ERZ