


WALNUT CREEK TOWNSHIP
 N.E. QTR. SECTION 5
 T-8 N; R-4 W
 HOLMES COUNTY, OHIO

SURVEYED FOR: MARK TROYER

REFERENCES


DEED VOL. 244 PAGE 843
 DEED VOL. 258 PAGE 64
 DEED VOL. 279 PAGE 240
 PLAT VOL. 2 PAGE 458
 PLAT VOL. 9 PAGE 59
 PLAT VOL. 11 PAGES 77 & 123
 PLAT VOL. 14 PAGE 879
 BEARINGS FROM PLAT VOL. 2 PAGE 458

201000064920
 Filed for Record in
 HOLMES COUNTY, OH
 ANITA HALL
 01-28-2010 At 02:46 pm.
 SMALL PLAT 40.00
 DR Book 19 Page 1634 - 1634
 OR 216p895

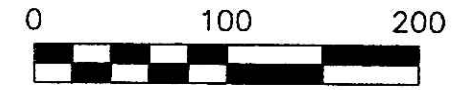

SCALE: 1"=100'

- ▲ R.R. SPIKE FOUND
- 5/8" REBAR FOUND UNLESS OTHERWISE NOTED
- 5/8" REBAR SET WITH I.D. CAP I.D. CAP MARKED "BAKER 6938"

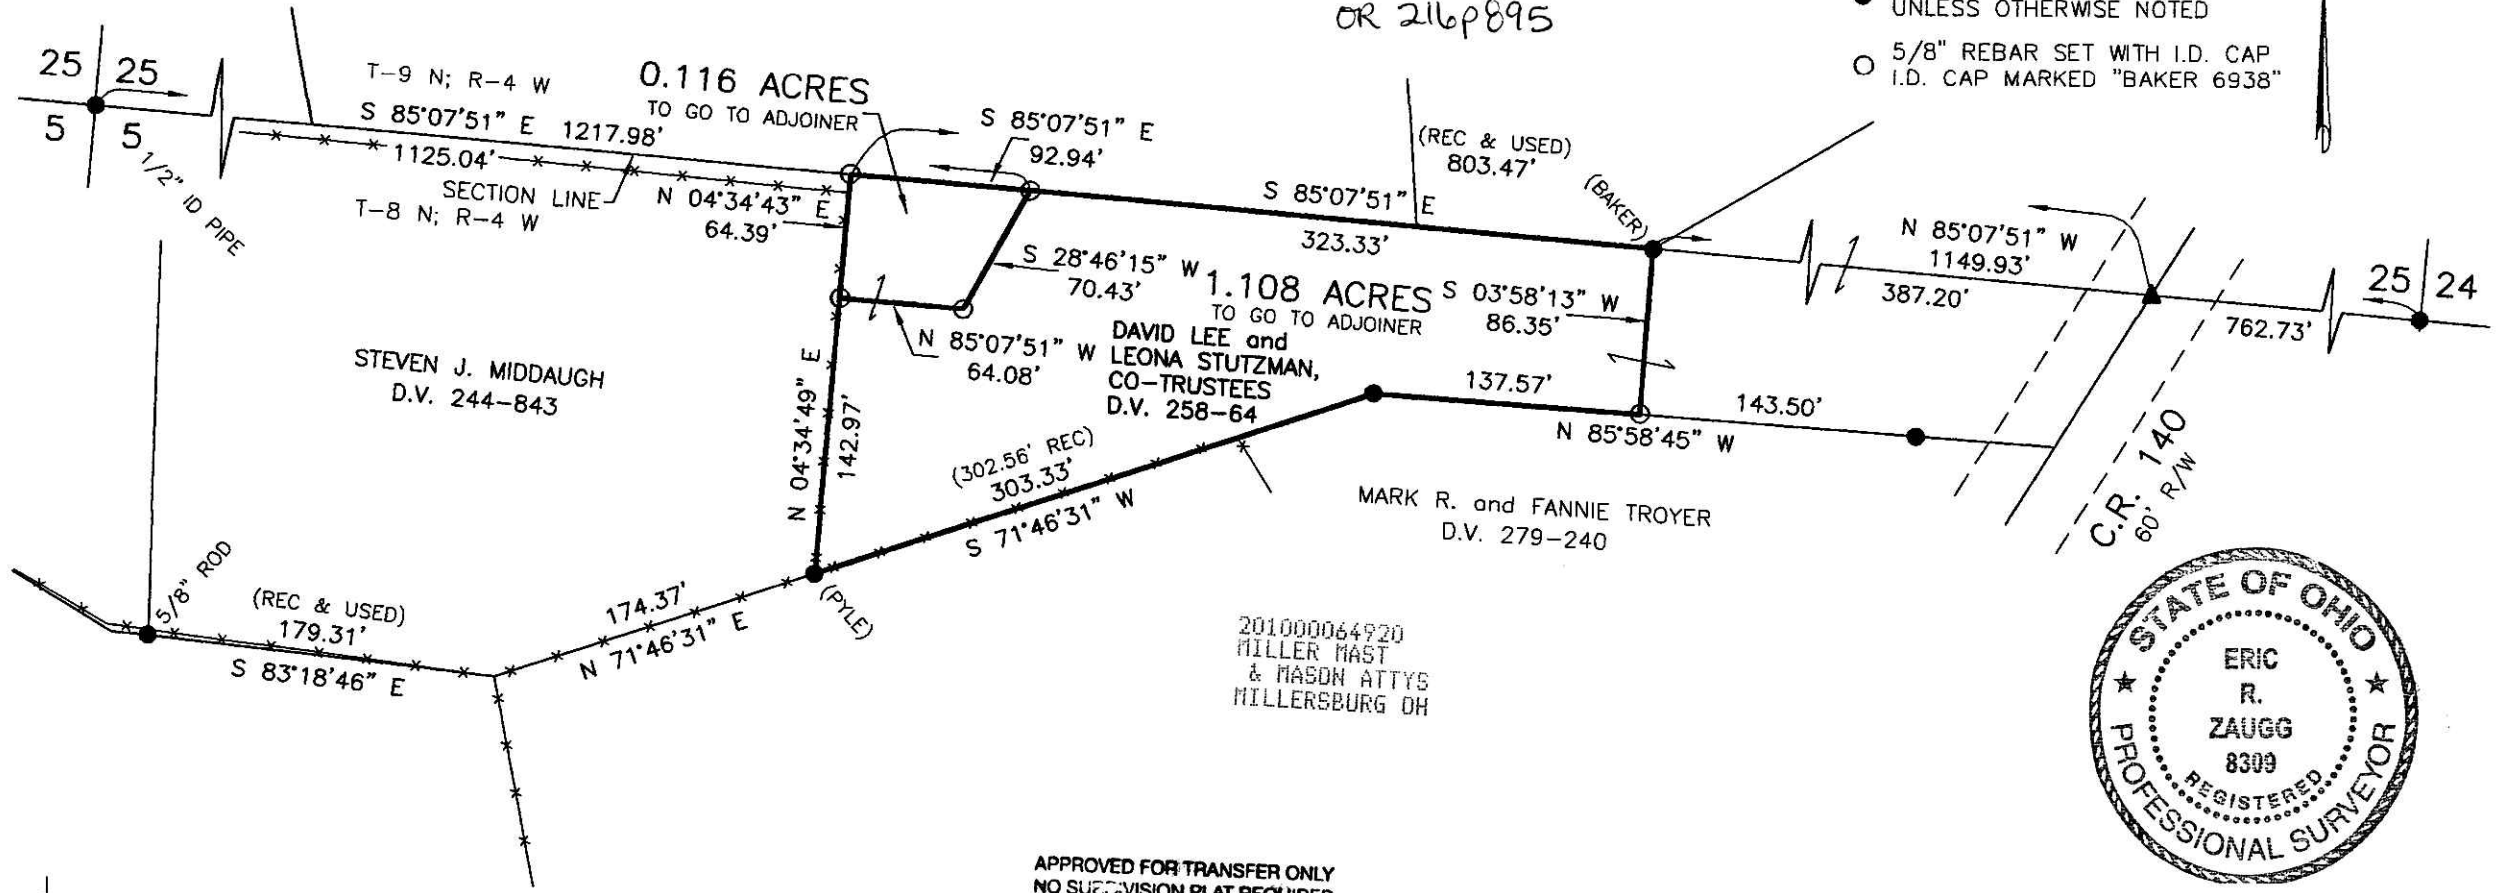

201000064920
 MILLER MAST
 & MASON ATTYS
 MILLERSBURG OH



APPROVED FOR TRANSFER ONLY
 NO SUBDIVISION PLAT REQUIRED
 (O.R.C. 711.001 & 711.131)
 Lotts not for building unless
 approved by Board of Health.
 HOLMES CO. PLANNING COMM.

By mt Date 1/19/2010

PLAT APPROVED

1/19/2010

I CERTIFY THIS SURVEY TO BE CORRECT TO THE BEST OF MY KNOWLEDGE.

Eric R. Zaugg
 ERIC R. ZAUGG P.S. 8309
 DATE: JAN. 7, 2010
 ERZ\FDB
 FILE NAME: WORK3\S-1-10\ERZ

DONALD C. BAKER SURVEYING
 138 N. CLAY STREET
 MILLERSBURG, OHIO 44654
 PH. 330-674-4788
 FAX 330-674-6027