

BERLIN TOWNSHIP
 4TH. QTR., LOT 18
 T-9 N; R-6 W
 HOLMES COUNTY, OHIO

SURVEYED FOR: NATE KLINK

REFERENCES

- DEED VOL. 182 PAGE 16
- O.R. VOL. 68 PAGE 544
- PLAT VOL. 2 PAGE 466
- PLAT VOL. 5 PAGE 158
- PLAT VOL. 12 PAGE 205
- BEARINGS FROM PLAT VOL. 2 PAGE 466



I CERTIFY THIS SURVEY TO BE CORRECT TO THE BEST OF MY KNOWLEDGE.

Eric R. Zaugg
 ERIC R. ZAUGG P.S. 8309
 DATE: SEPT. 9, 2009
 ERZ\ACB
 FILE NAME: WORK3\S-259-09\ERZ



201000064967
 Filed for Record in
 HOLMES COUNTY, OH
 ANITA HALL
 02-02-2010 At 11:31 am.
 SMALL PLAT 40.00
 DR Book 19 Page 1638 - 1638

OR 216 p 1130

Instrument 201000064967 OR Book Page 19 1638

APPROVED FOR TRANSFER ONLY
 NO SUBDIVISION PLAT REQUIRED
 (O.R.C. 711.001 & 711.131
 Lot(s) not for building unless
 approved by Board of Health.
 HOLMES CO. PLANNING COMM.
 By *J.D.* Date *1-27-10*


201000064967
 CRITCHFIELD...
 & JOHNSTON ATTYS
 MILLERSBURG OH

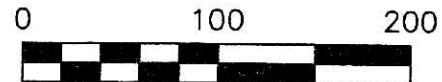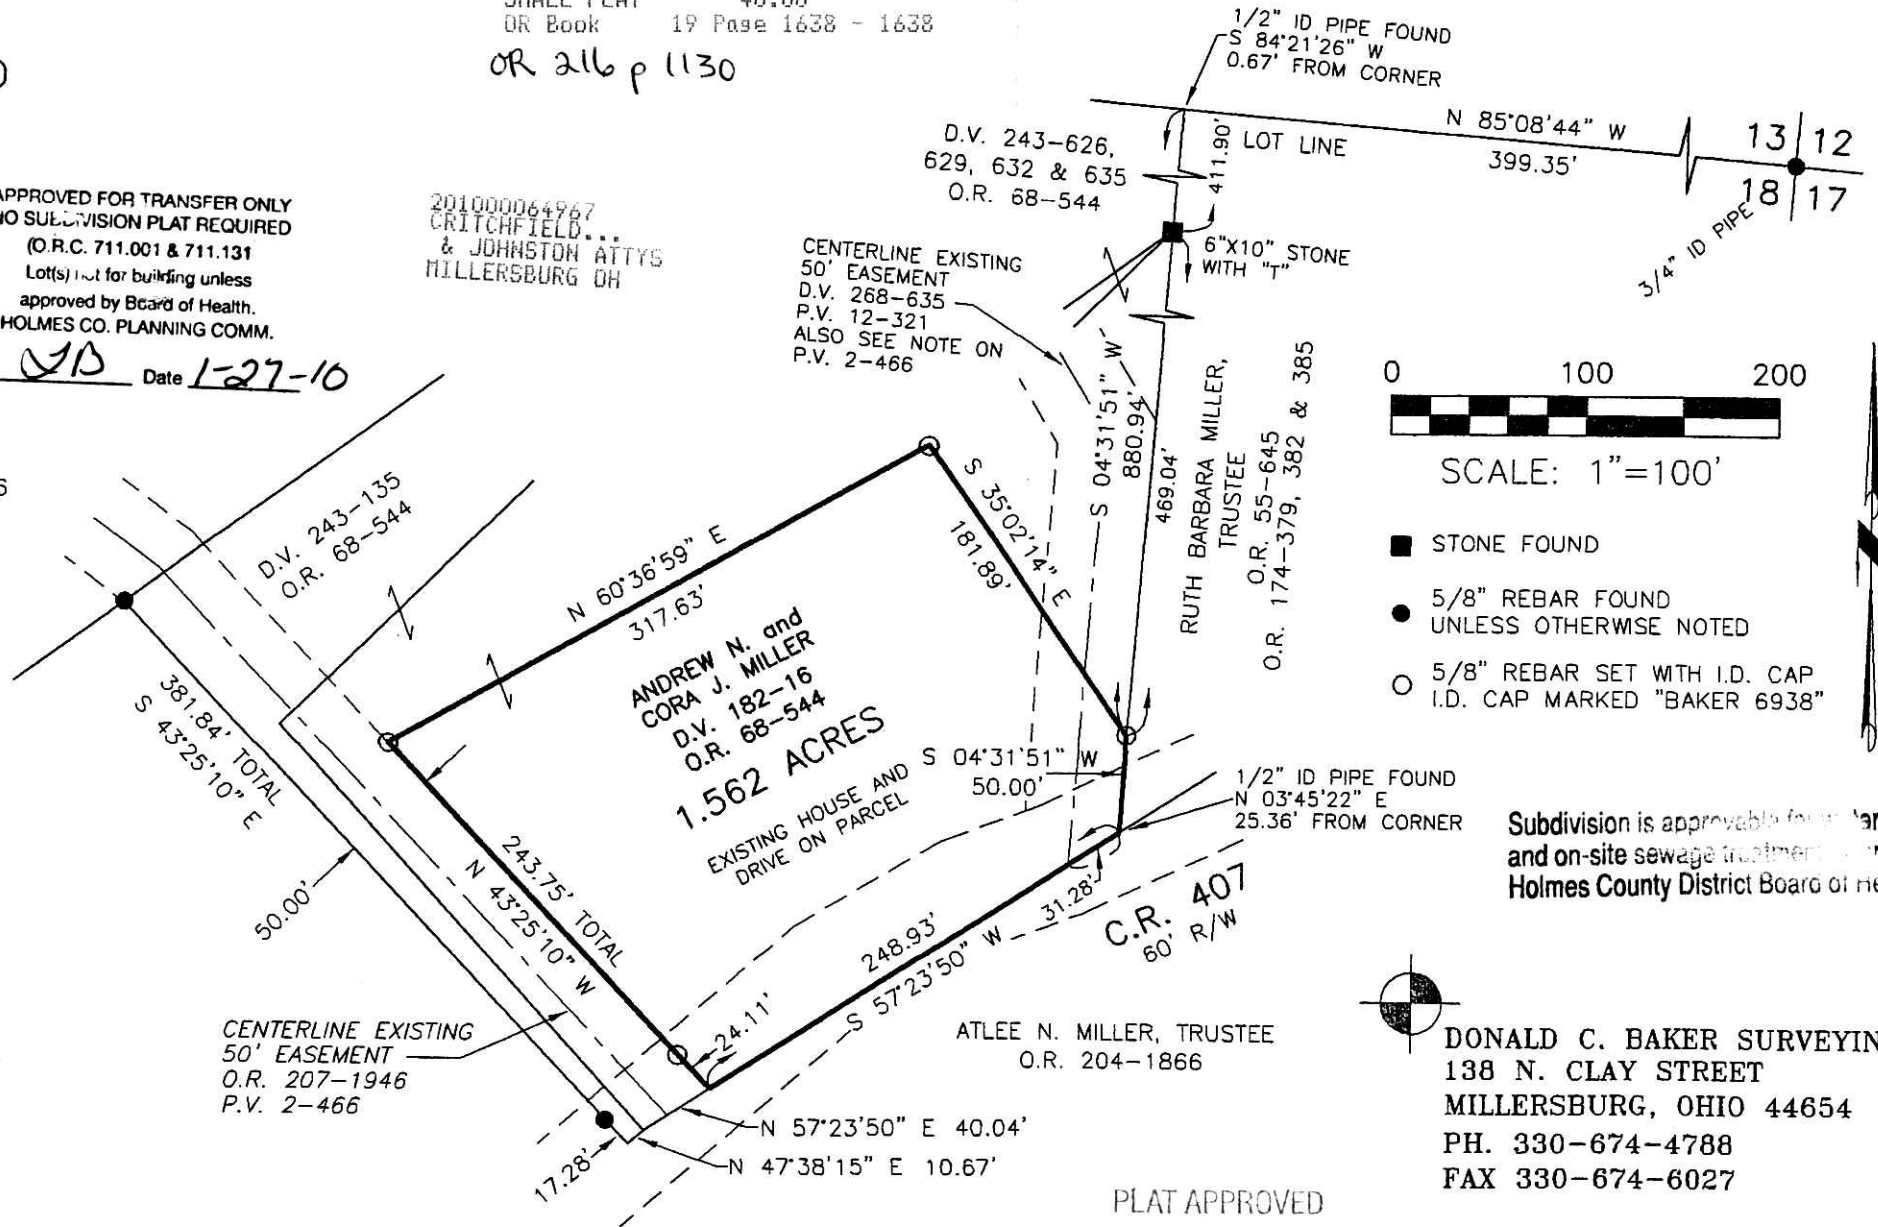

SCALE: 1"=100'

- STONE FOUND
- 5/8" REBAR FOUND UNLESS OTHERWISE NOTED
- 5/8" REBAR SET WITH I.D. CAP I.D. CAP MARKED "BAKER 6938"

Subdivision is approvable for water wells and on-site sewage treatment by Holmes County District Board of Health

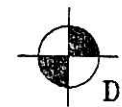

DONALD C. BAKER SURVEYING
 138 N. CLAY STREET
 MILLERSBURG, OHIO 44654
 PH. 330-674-4788
 FAX 330-674-6027

PLAT APPROVED

1/26/2010