





BERLIN TOWNSHIP
 3RD. QTR., LOTS 36, 37 & 38
 T-9 N, R-5 W
 HOLMES COUNTY, OHIO
 SURVEYED FOR: JONAS TROYER

- REFERENCES
- DEED VOL. 56 PAGE 465
 - DEED VOL. 179 PAGE 884
 - DEED VOL. 188 PAGE 905
 - DEED VOL. 202 PAGE 389
 - DEED VOL. 211 PAGE 447
 - DEED VOL. 242 PAGE 154
 - DEED VOL. 248 PAGE 41
 - DEED VOL. 241 PAGE 767
 - DEED VOL. 264 PAGE 184
 - O.R. VOL. 19 PAGES 498, 515 & 518
 - O.R. VOL. 26 PAGE 416
 - O.R. VOL. 42 PAGE 128
 - O.R. VOL. 118 PAGE 423
 - O.R. VOL. 120 PAGE 389
 - O.R. VOL. 167 PAGES 2478 & 2488
 - O.R. VOL. 177 PAGES 3366, 3373 & 3375
 - O.R. VOL. 182 PAGES 106 & 109
 - O.R. VOL. 215 PAGES 2796 & 2799
 - PLAT VOL. 2 PAGE 340
 - PLAT VOL. 5 PAGES 82, 118 & 128
 - PLAT VOL. 7 PAGES 227 & 695
 - PLAT VOL. 8 PAGES 282 & 827
 - PLAT VOL. 10 PAGE 465
 - PLAT VOL. 12 PAGE 142
 - PLAT VOL. 14 PAGE 949
 - PLAT VOL. 16 PAGES 275, 508 & 905
 - PLAT VOL. 17 PAGES 62, 68 & 514
 - PLAT VOL. 18 PAGES 355 & 778
 - PLAT VOL. 19 PAGES 294, 304, 461, 844 & 1622
 - BEARINGS FROM PLAT VOL. 19 PAGE 461

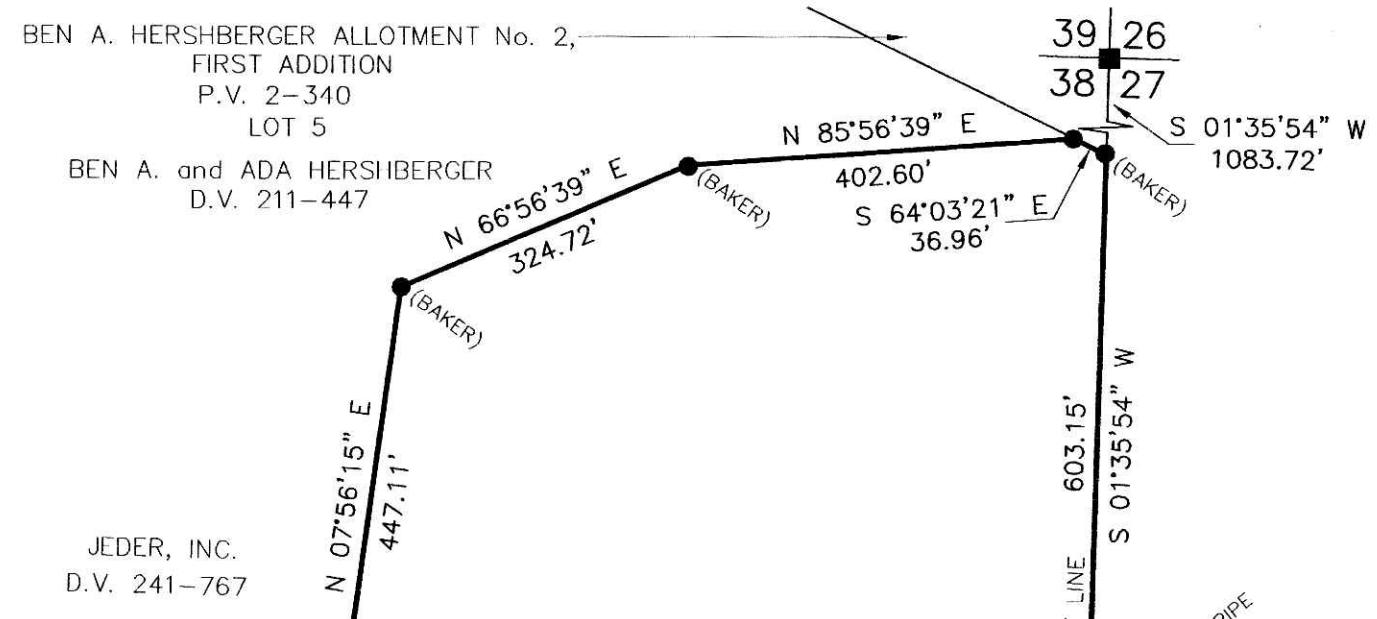

201000064985
 Filed for Record in
 HOLMES COUNTY, OH
 ANITA HALL
 02-02-2010 At 03:34 PM.
 PLAT MED 43.20
 OR Book 19 Page 1639 - 1639
 OR 216 p 1216

201000064985
 MILLER MASI
 & MASON ATTYS
 MILLERSBURG OH

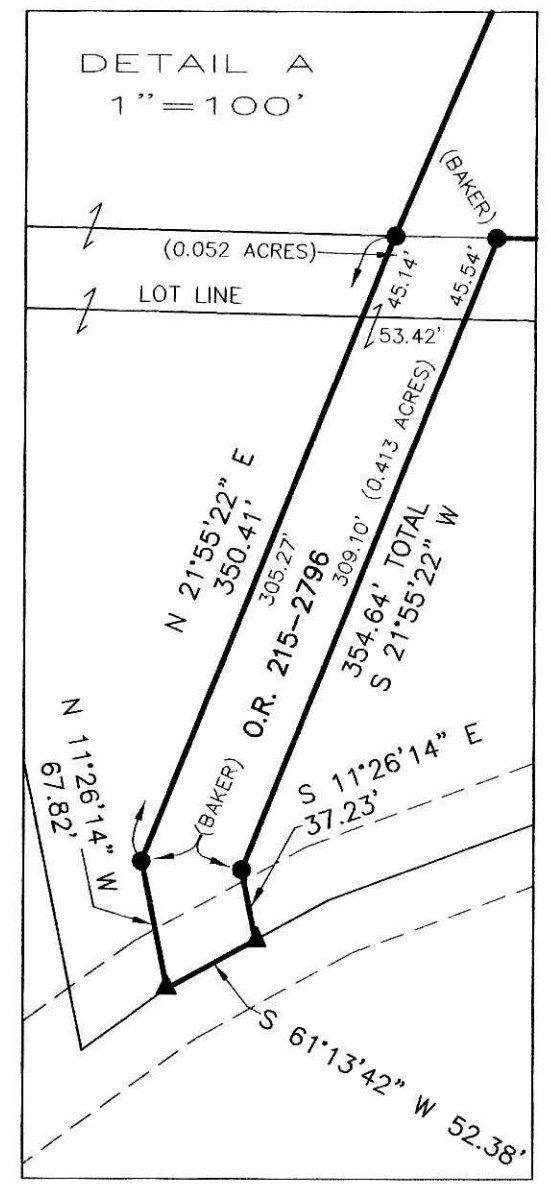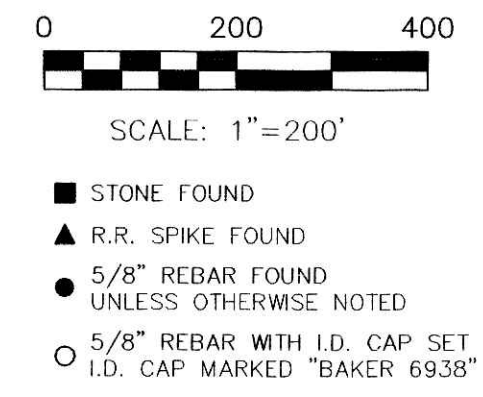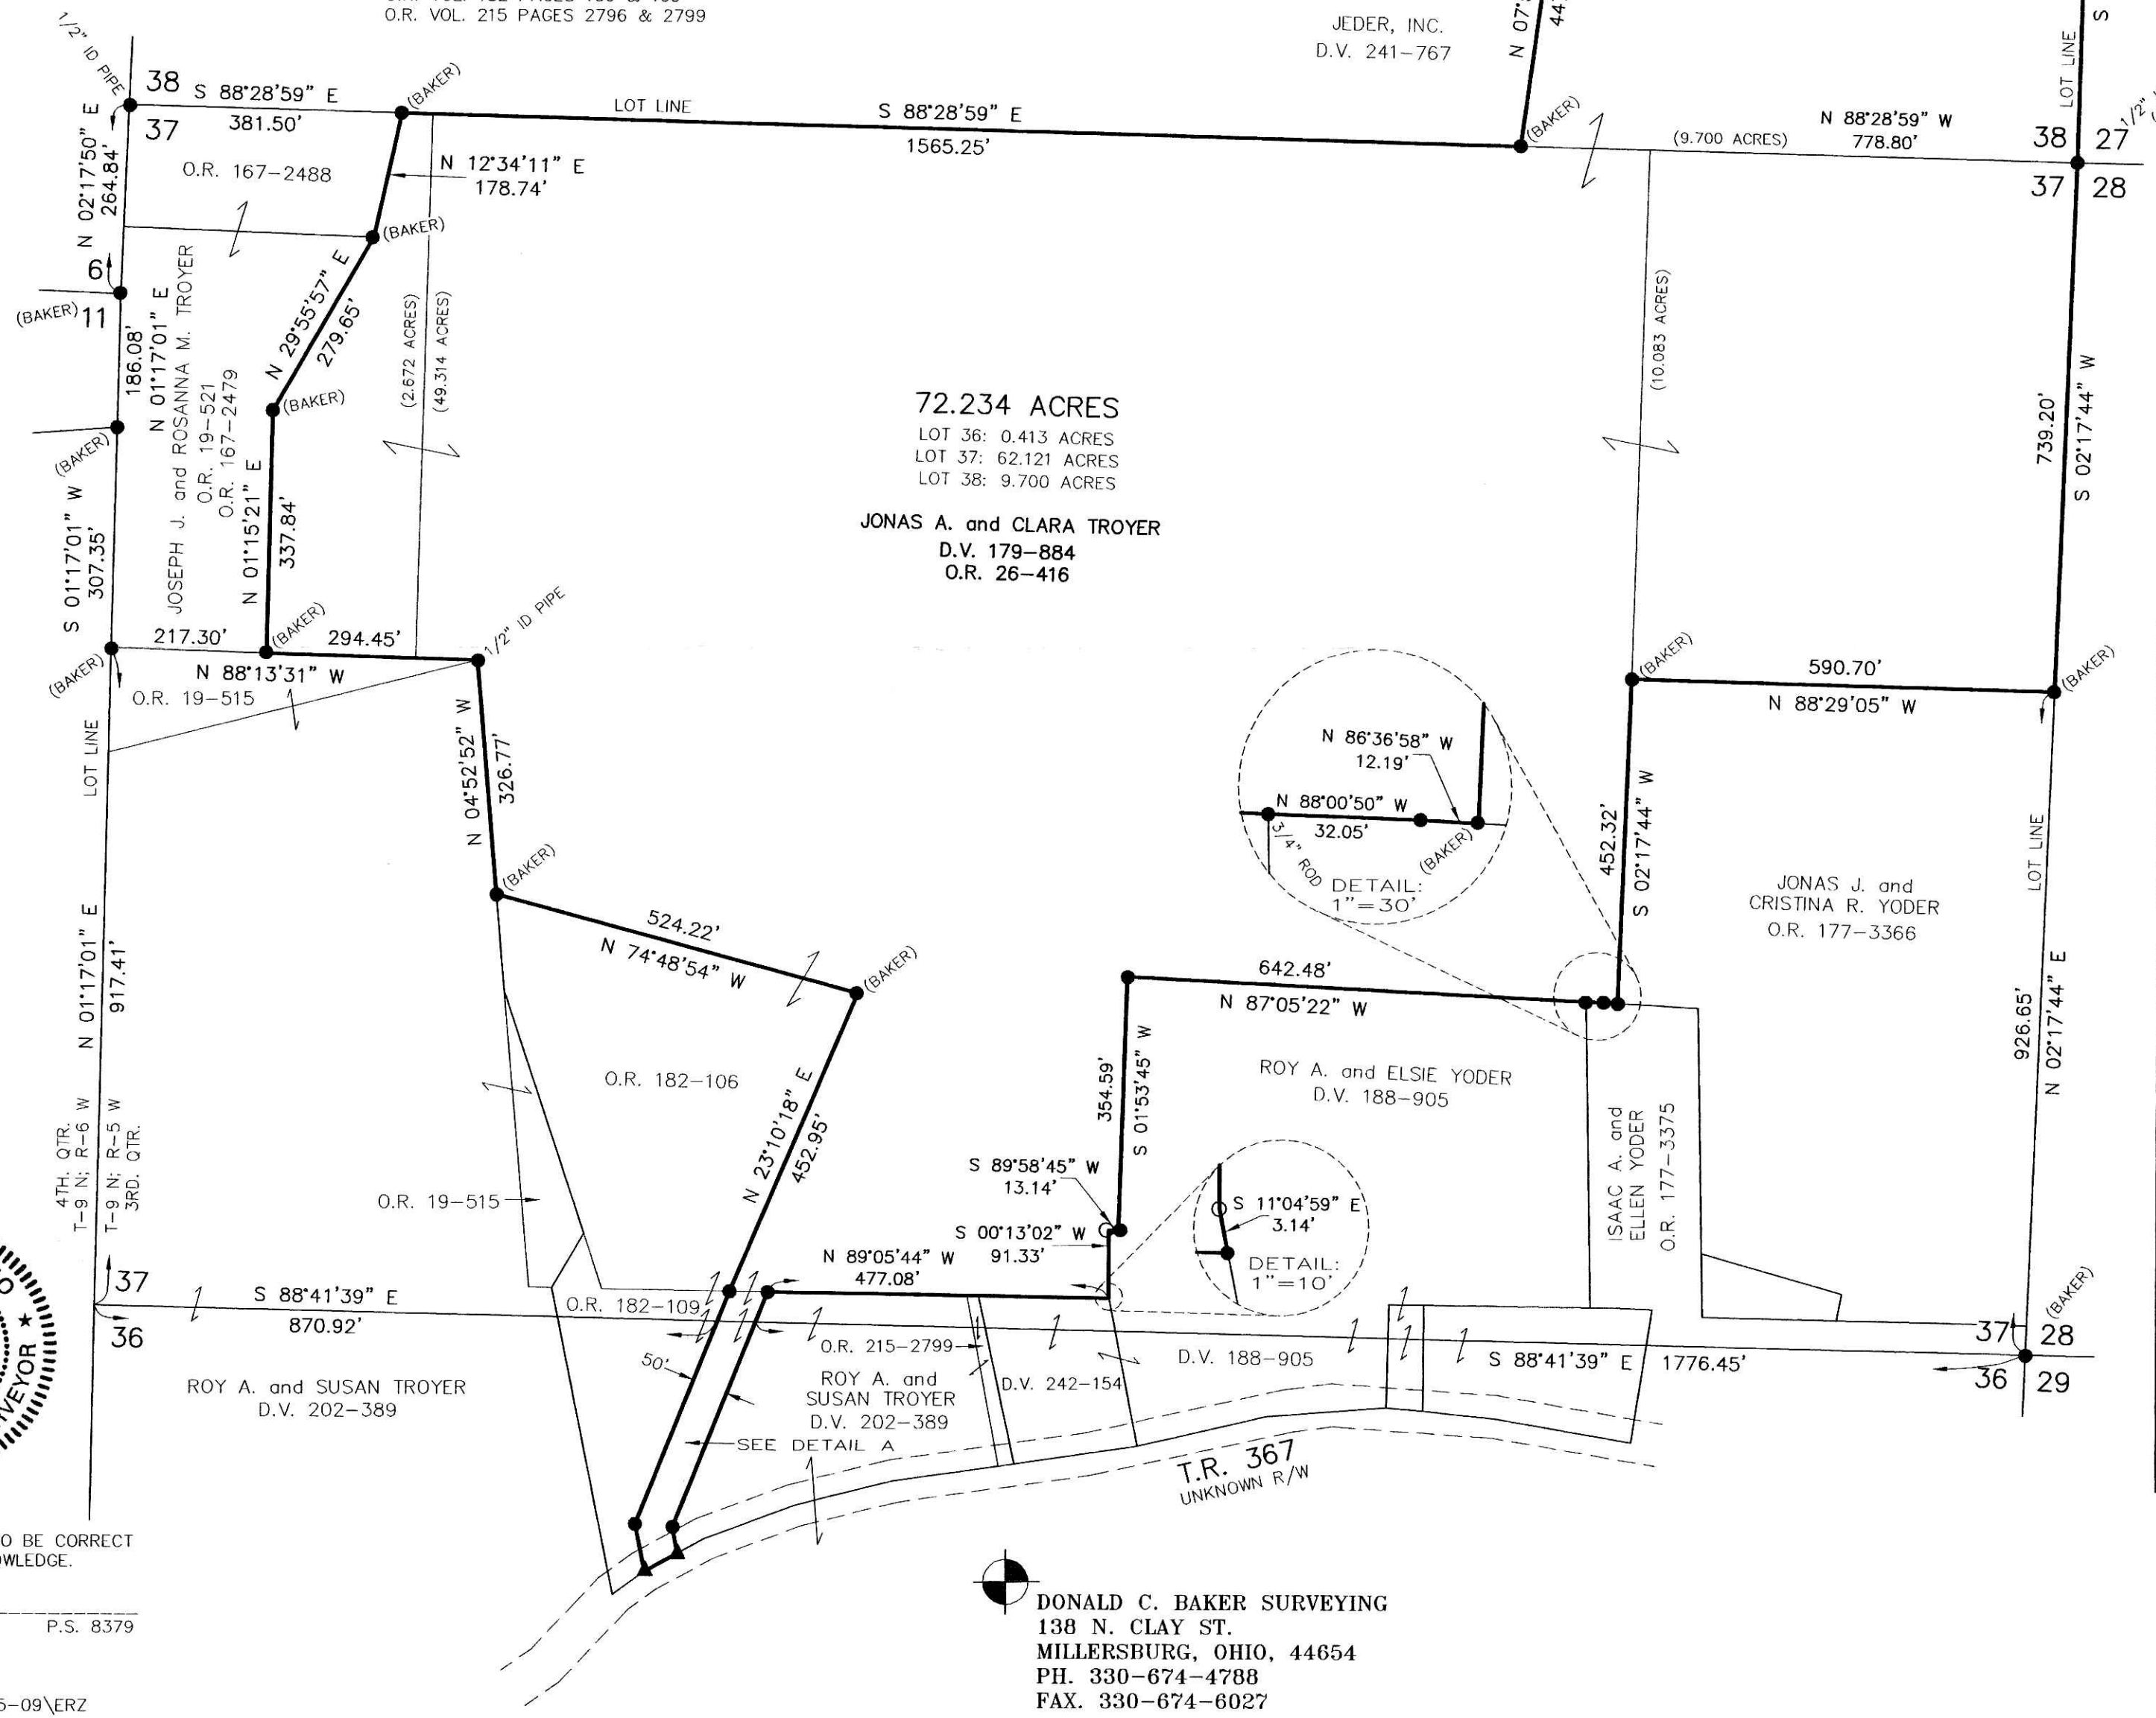

I CERTIFY THIS SURVEY TO BE CORRECT TO THE BEST OF MY KNOWLEDGE.

A.L.G.
 AARON L. GERBER P.S. 8379
 DATE: JAN. 6, 2010
 ALG/KES-JDD-ACB
 File Name: WORK2\S-325-09\ERZ

DONALD C. BAKER SURVEYING
 138 N. CLAY ST.
 MILLERSBURG, OHIO, 44654
 PH. 330-674-4788
 FAX. 330-674-6027

PLAT APPROVED

1-14-2010 *Ry*

APPROVED FOR TRANSFER ONLY
 NO SUCCESSION PLAT REQUIRED
 (O.R.C. 711.001 & 711.131)
 Lot(s) not for building unless
 approved by Board of Health,
 HOLMES CO. PLANNING COMM.
 By *JB* Date 1-19-10