


201000065009  
JOHN BARRINGTON  
WOOSTER OH 44691

201000065009  
Filed for Record in  
HOLMES COUNTY, OH  
ANITA HALL  
02-04-2010 At 11:37 am.  
SMALL PLAT 40.00  
OR Book 19 Page 1643 - 1643  
DR 216 PG 1307

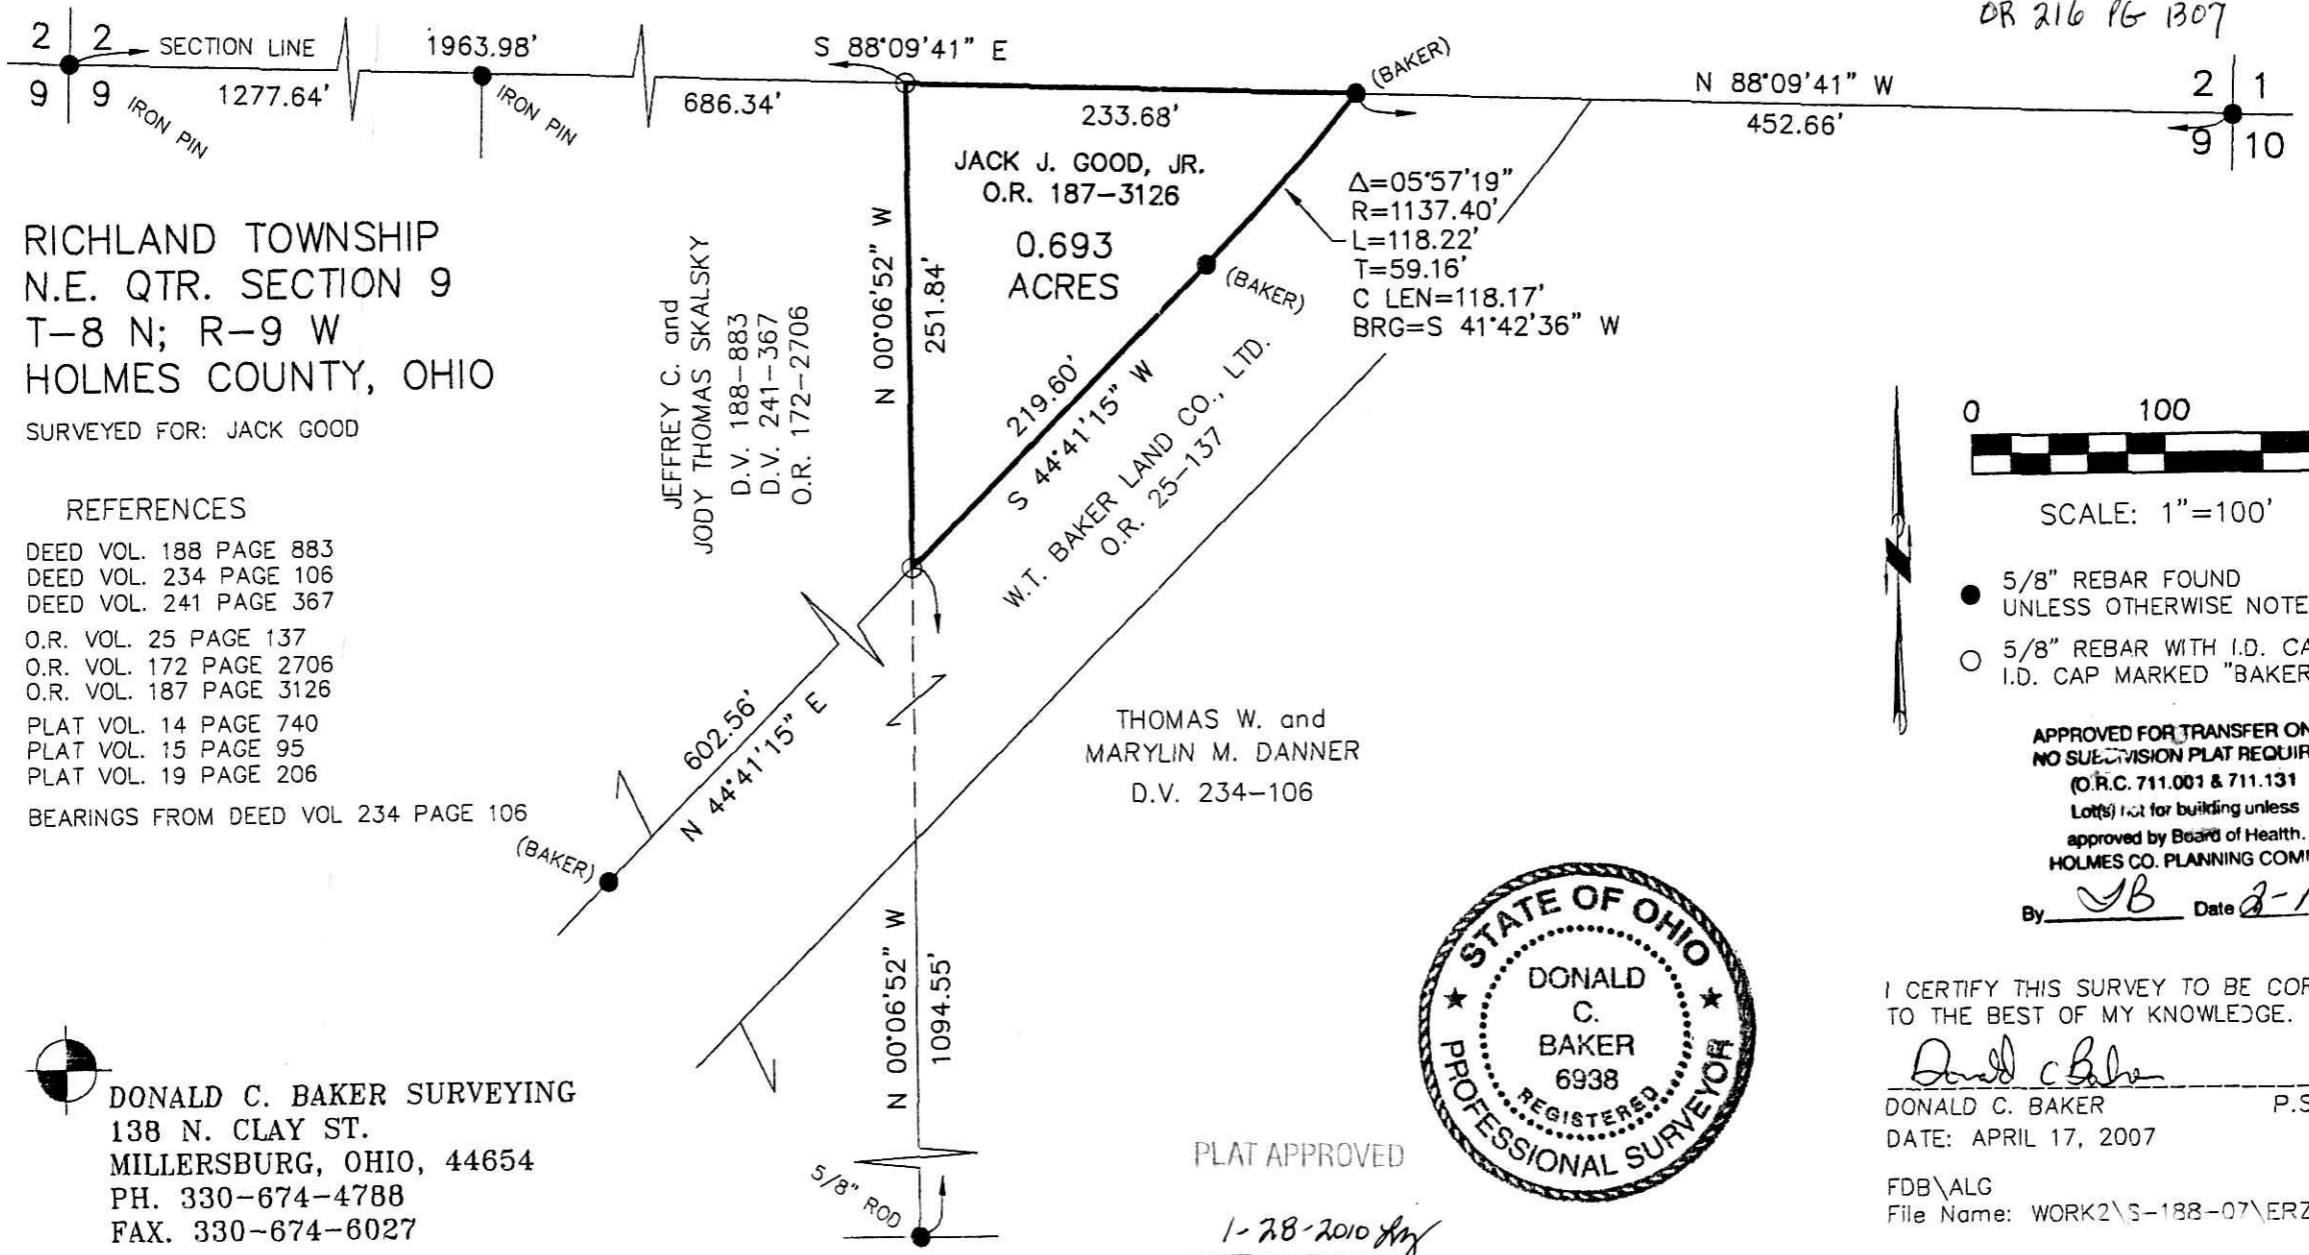

RICHLAND TOWNSHIP  
N.E. QTR. SECTION 9  
T-8 N; R-9 W  
HOLMES COUNTY, OHIO


SURVEYED FOR: JACK GOOD

REFERENCES

- DEED VOL. 188 PAGE 883
- DEED VOL. 234 PAGE 106
- DEED VOL. 241 PAGE 367
- O.R. VOL. 25 PAGE 137
- O.R. VOL. 172 PAGE 2706
- O.R. VOL. 187 PAGE 3126
- PLAT VOL. 14 PAGE 740
- PLAT VOL. 15 PAGE 95
- PLAT VOL. 19 PAGE 206

BEARINGS FROM DEED VOL 234 PAGE 106

DONALD C. BAKER SURVEYING  
138 N. CLAY ST.  
MILLERSBURG, OHIO, 44654  
PH. 330-674-4788  
FAX. 330-674-6027

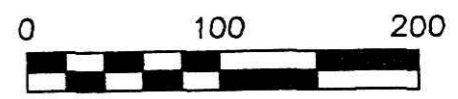

SCALE: 1"=100'

- 5/8" REBAR FOUND UNLESS OTHERWISE NOTED
- 5/8" REBAR WITH I.D. CAP SET I.D. CAP MARKED "BAKER 6938"

APPROVED FOR TRANSFER ONLY  
NO SUBDIVISION PLAT REQUIRED  
(O.R.C. 711.001 & 711.131  
Lots) not for building unless  
approved by Board of Health,  
HOLMES CO. PLANNING COMM.

By JB Date 2-10-10



PLAT APPROVED

1-28-2010 *JB*

I CERTIFY THIS SURVEY TO BE CORRECT TO THE BEST OF MY KNOWLEDGE.

*Donald C. Baker*

DONALD C. BAKER P.S. 6938  
DATE: APRIL 17, 2007

FDB\ALG  
File Name: WORK2\S-188-07\ERZ