


PAINT TOWNSHIP  
N.E. QTR. SECTION 34  
T-15 N; R-11 W  
HOLMES COUNTY, OHIO

27 | 27  
34 | 34

SURVEYED FOR: DUANE SHETLER

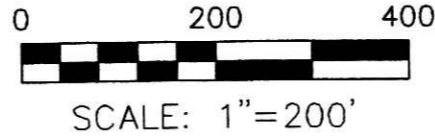


- ▲ R.R. SPIKE FOUND
- 5/8" REBAR FOUND UNLESS OTHERWISE NOTED
- 5/8" REBAR SET WITH I.D. CAP I.D. CAP MARKED "BAKER 6938"

201000065276  
Filed for Record in  
HOLMES COUNTY, OH  
ANITA HALL, COUNTY RECORDER  
02-26-2010 At 03:54 pm.  
SMALL PLAT 40.00  
OR Book 19 Page 1651 - 1651

OR 216 p 2739

201000065276  
MILLER MAST  
& MASON ATTYS  
MILLERSBURG OH

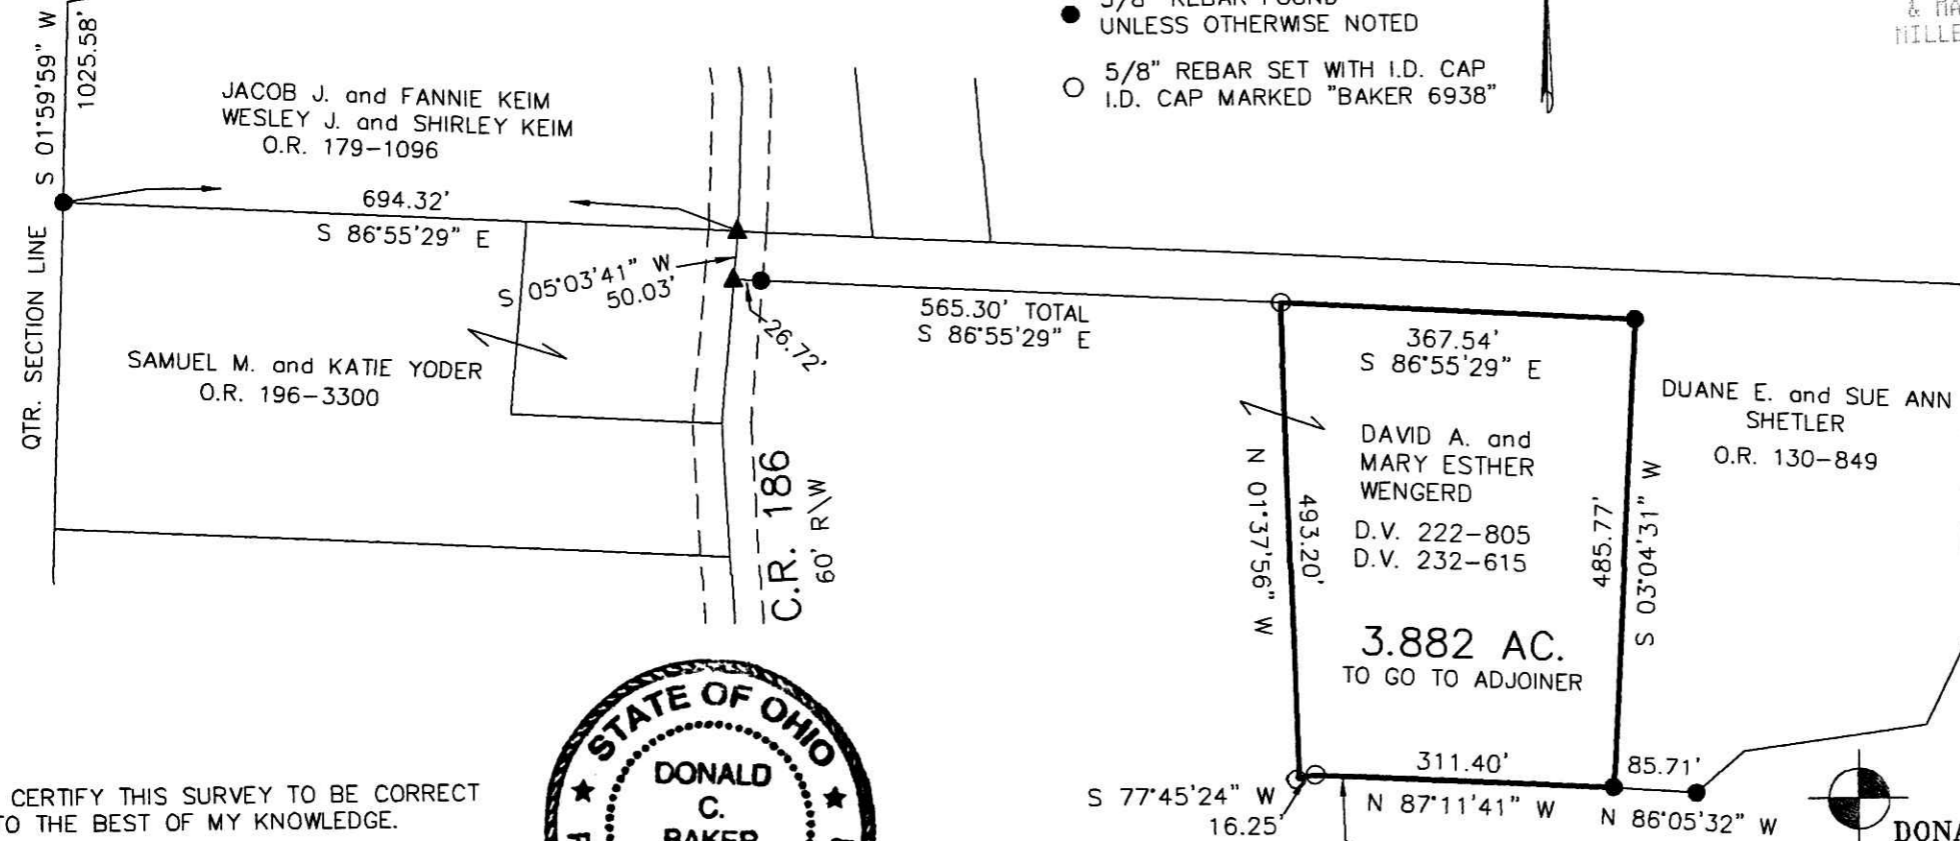

- REFERENCES
- DEED VOL. 232 PAGE 615
  - O.R. VOL. 130 PAGE 849
  - O.R. VOL. 179 PAGE 1096
  - O.R. VOL. 196 PAGE 3300
  - PLAT VOL. 18 PAGE 458
  - PLAT VOL. 14 PAGE 348
  - PLAT VOL. 18 PAGE 634
  - PLAT VOL. 10 PAGE 199
  - BEARINGS FROM PLAT VOL. 18 PAGE 458

I CERTIFY THIS SURVEY TO BE CORRECT TO THE BEST OF MY KNOWLEDGE.

*Donald C. Baker*  
DONALD C. BAKER P.S. 6938  
DATE: JAN. 29. 2010  
FDB\KES  
FILE NAME: WORK4\S-35-10



APPROVED FOR TRANSFER ONLY  
NO SUPERVISION PLAT REQUIRED  
If 711.02 & 711.131  
Lot for be unless  
app. Re. 40.00  
HOLMES COUNTY COMM.

By *MT* 2/23/2010

PLAT APPROVED

2-18-2010 *Ly*

DONALD C. BAKER SURVEYING  
138 N. CLAY STREET  
MILLERSBURG, OHIO 44654  
PH. 330-674-4788  
FAX 330-674-6027