

SCALE: 1"=300'

- STONE FOUND
- 5/8" REBAR FOUND
UNLESS OTHERWISE NOTED
- 5/8" REBAR SET WITH I.D. CAP
I.D. CAP MARKED "BAKER 6938"



RICHLAND TOWNSHIP
N.W. QTR. SECTION 12
T-8 N; R-9 W
HOLMES COUNTY, OHIO


SURVEYED FOR: ALAN MILLER

Instrument 201000065433 OR Book Page 19 1655

201000065433
Filed for Record in
HOLMES COUNTY, OH
ARITA HALL, COUNTY RECORDER
03-15-2010 At 11:14 am.
SMALL PLAT 40.00
OR Book 19 Page 1655 - 1655

OR 217p 113

- REFERENCES
- O.R. VOL. 210 PAGE 800
 - O.R. VOL. 184 PAGE 437
 - PLAT VOL. 13 PAGE 2
 - PLAT VOL. 12 PAGE 882
 - PLAT VOL. 19 PAGE 36
- BEARINGS FROM PLAT VOL. 19 PAGE 36

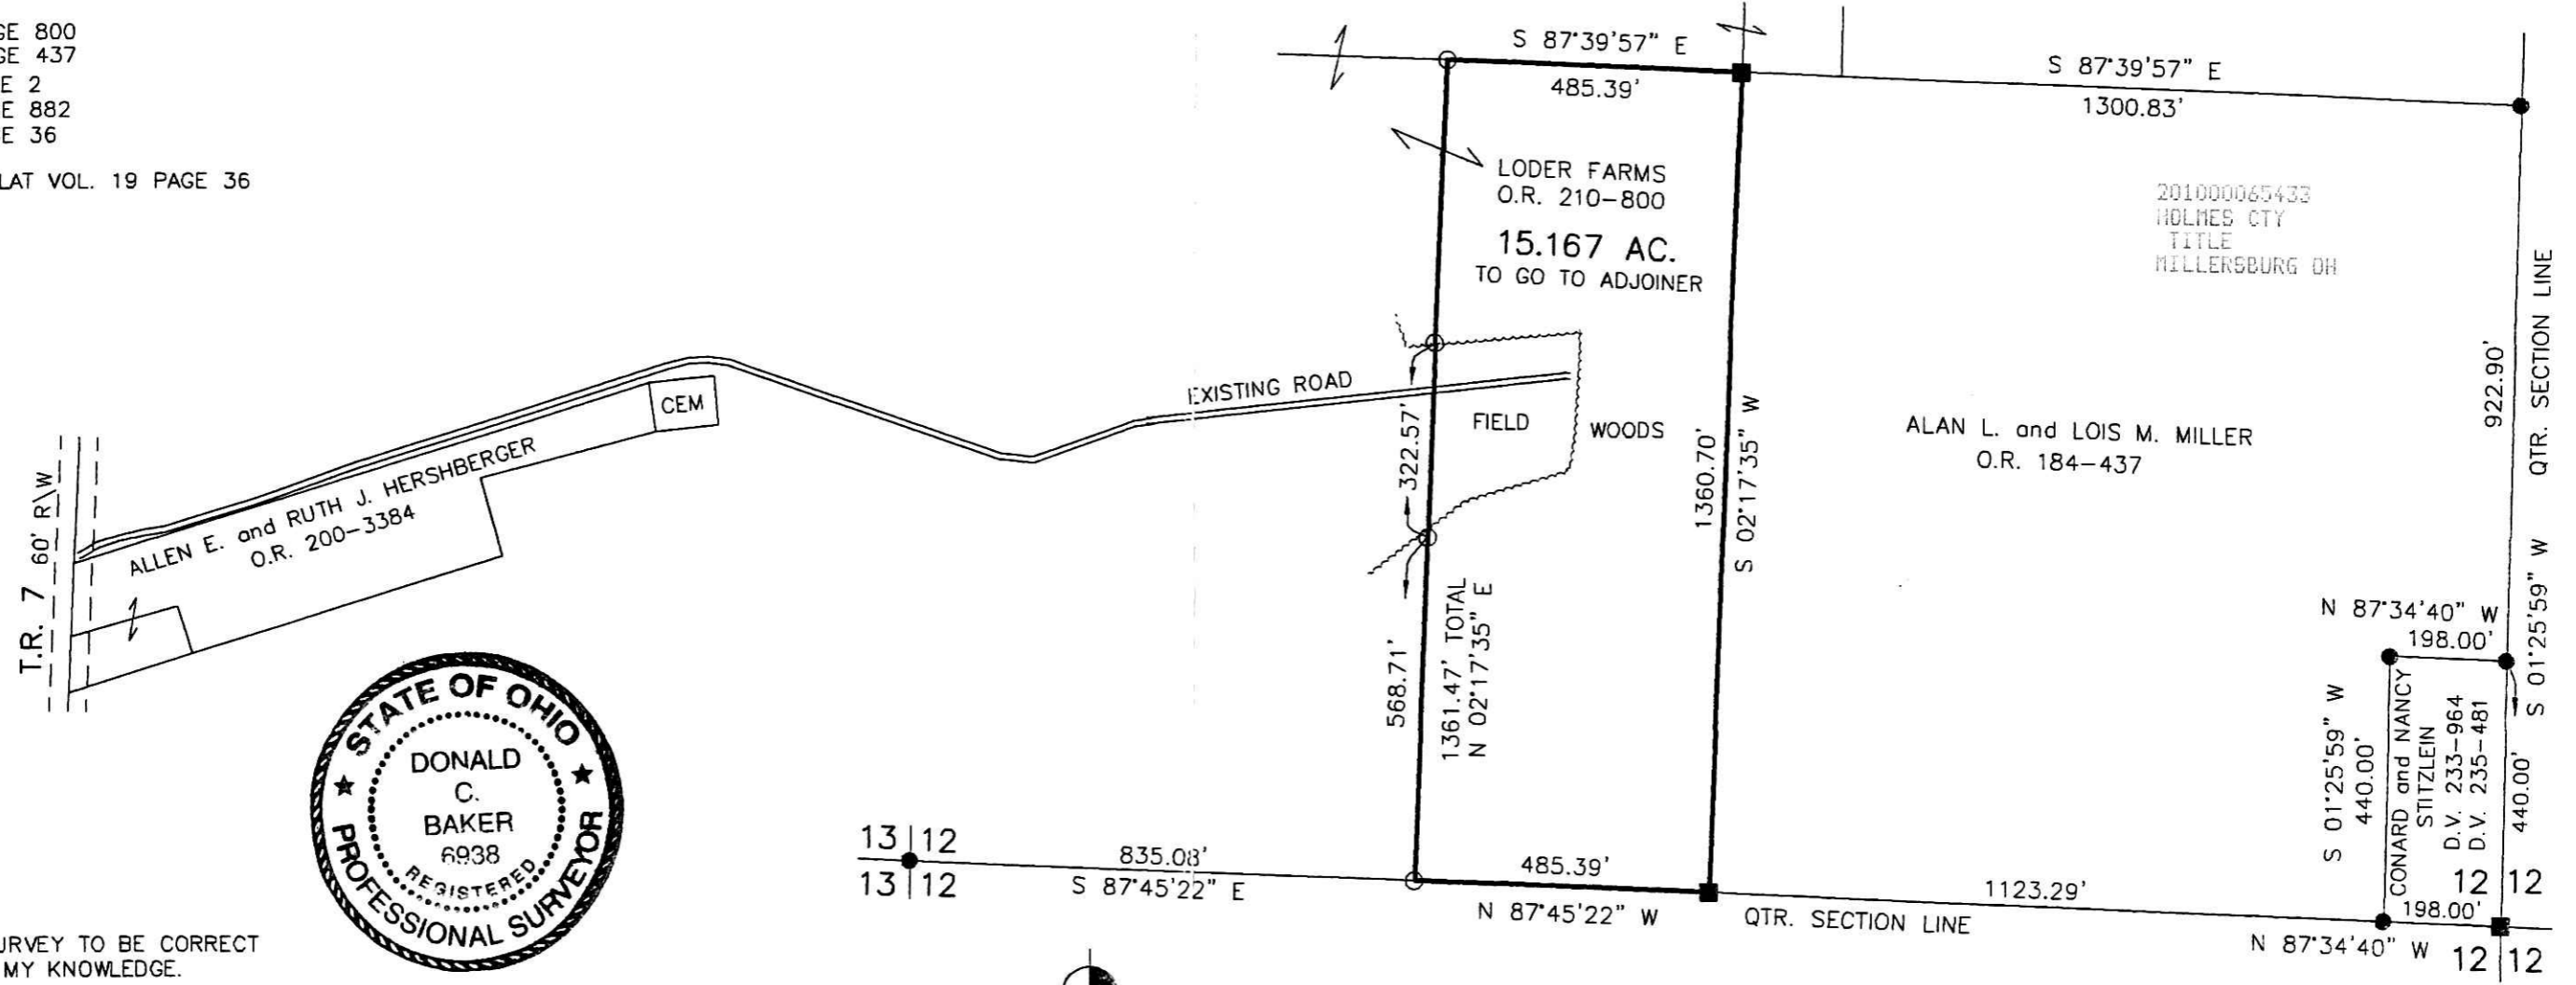

I CERTIFY THIS SURVEY TO BE CORRECT TO THE BEST OF MY KNOWLEDGE.

Donald C. Baker
DONALD C. BAKER P.S. 6938
DATE: JAN. 14, 2010
FDB\DCB
FILE NAME: WORK4\S-5-10



DONALD C. BAKER SURVEYING
138 N. CLAY STREET
MILLERSBURG, OHIO 44654
PH. 330-674-4788
FAX 330-674-6027

PLAT APPROVED

2/24/2010 Rj