


SCALE: 1"=100'

- ▲ R.R. SPIKE FOUND
- 5/8" REBAR FOUND UNLESS OTHERWISE NOTED
- 5/8" REBAR SET WITH I.D. CAP I.D. CAP MARKED "BAKER 6938"

REFERENCES

O.R. VOL. 174 PAGE 2146
 PLAT VOL. 19 PAGE 160
 PLAT VOL. 10 PAGE 287
 BEARINGS FROM
 PLAT VOL. 19 PAGE 160

DETAIL:
 SCALE: 1"=20'

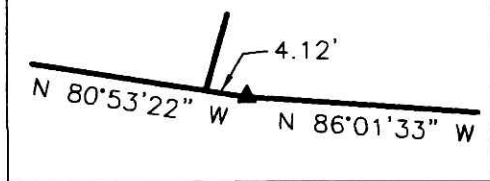

PAINT TOWNSHIP
 S.E. QTR. SECTION 32
 T-15 N; R-11 W
 HOLMES COUNTY, OHIO

SURVEYED FOR: ANDY TROYER

201000065607
 PAUL A
 MILLER LAW
 MILLERSBURG OH

201000065607
 Filed for Record in
 HOLMES COUNTY, OH
 ANITA HALL, COUNTY RECORDER
 03-25-2010 AT 02:53 PM
 SMALL PLAT 40.00
 OR Book 19 Page 1661 - 1661
 OR 217 pgs 832 + 835

APPROVED FOR TRANSFER ONLY
 NO SUBDIVISION PLAT REQUIRED
 (C- C 711.001 & 711.131
 Lot(s) not for building unless
 approved by Board of Health.
 HOLMES CO. PLANNING COMM.

By MH Date 3/1/2010




I CERTIFY THIS SURVEY TO BE CORRECT TO THE BEST OF MY KNOWLEDGE.

Donald C Baker

DONALD C. BAKER P.S. 6938
 DATE: JAN. 4, 2010
 FDB\ACB
 FILE NAME: WORK4\S-606-09



DONALD C. BAKER SURVEYING
 138 N. CLAY STREET
 MILLERSBURG, OHIO 44654
 PH. 330-674-4788
 FAX 330-674-6027

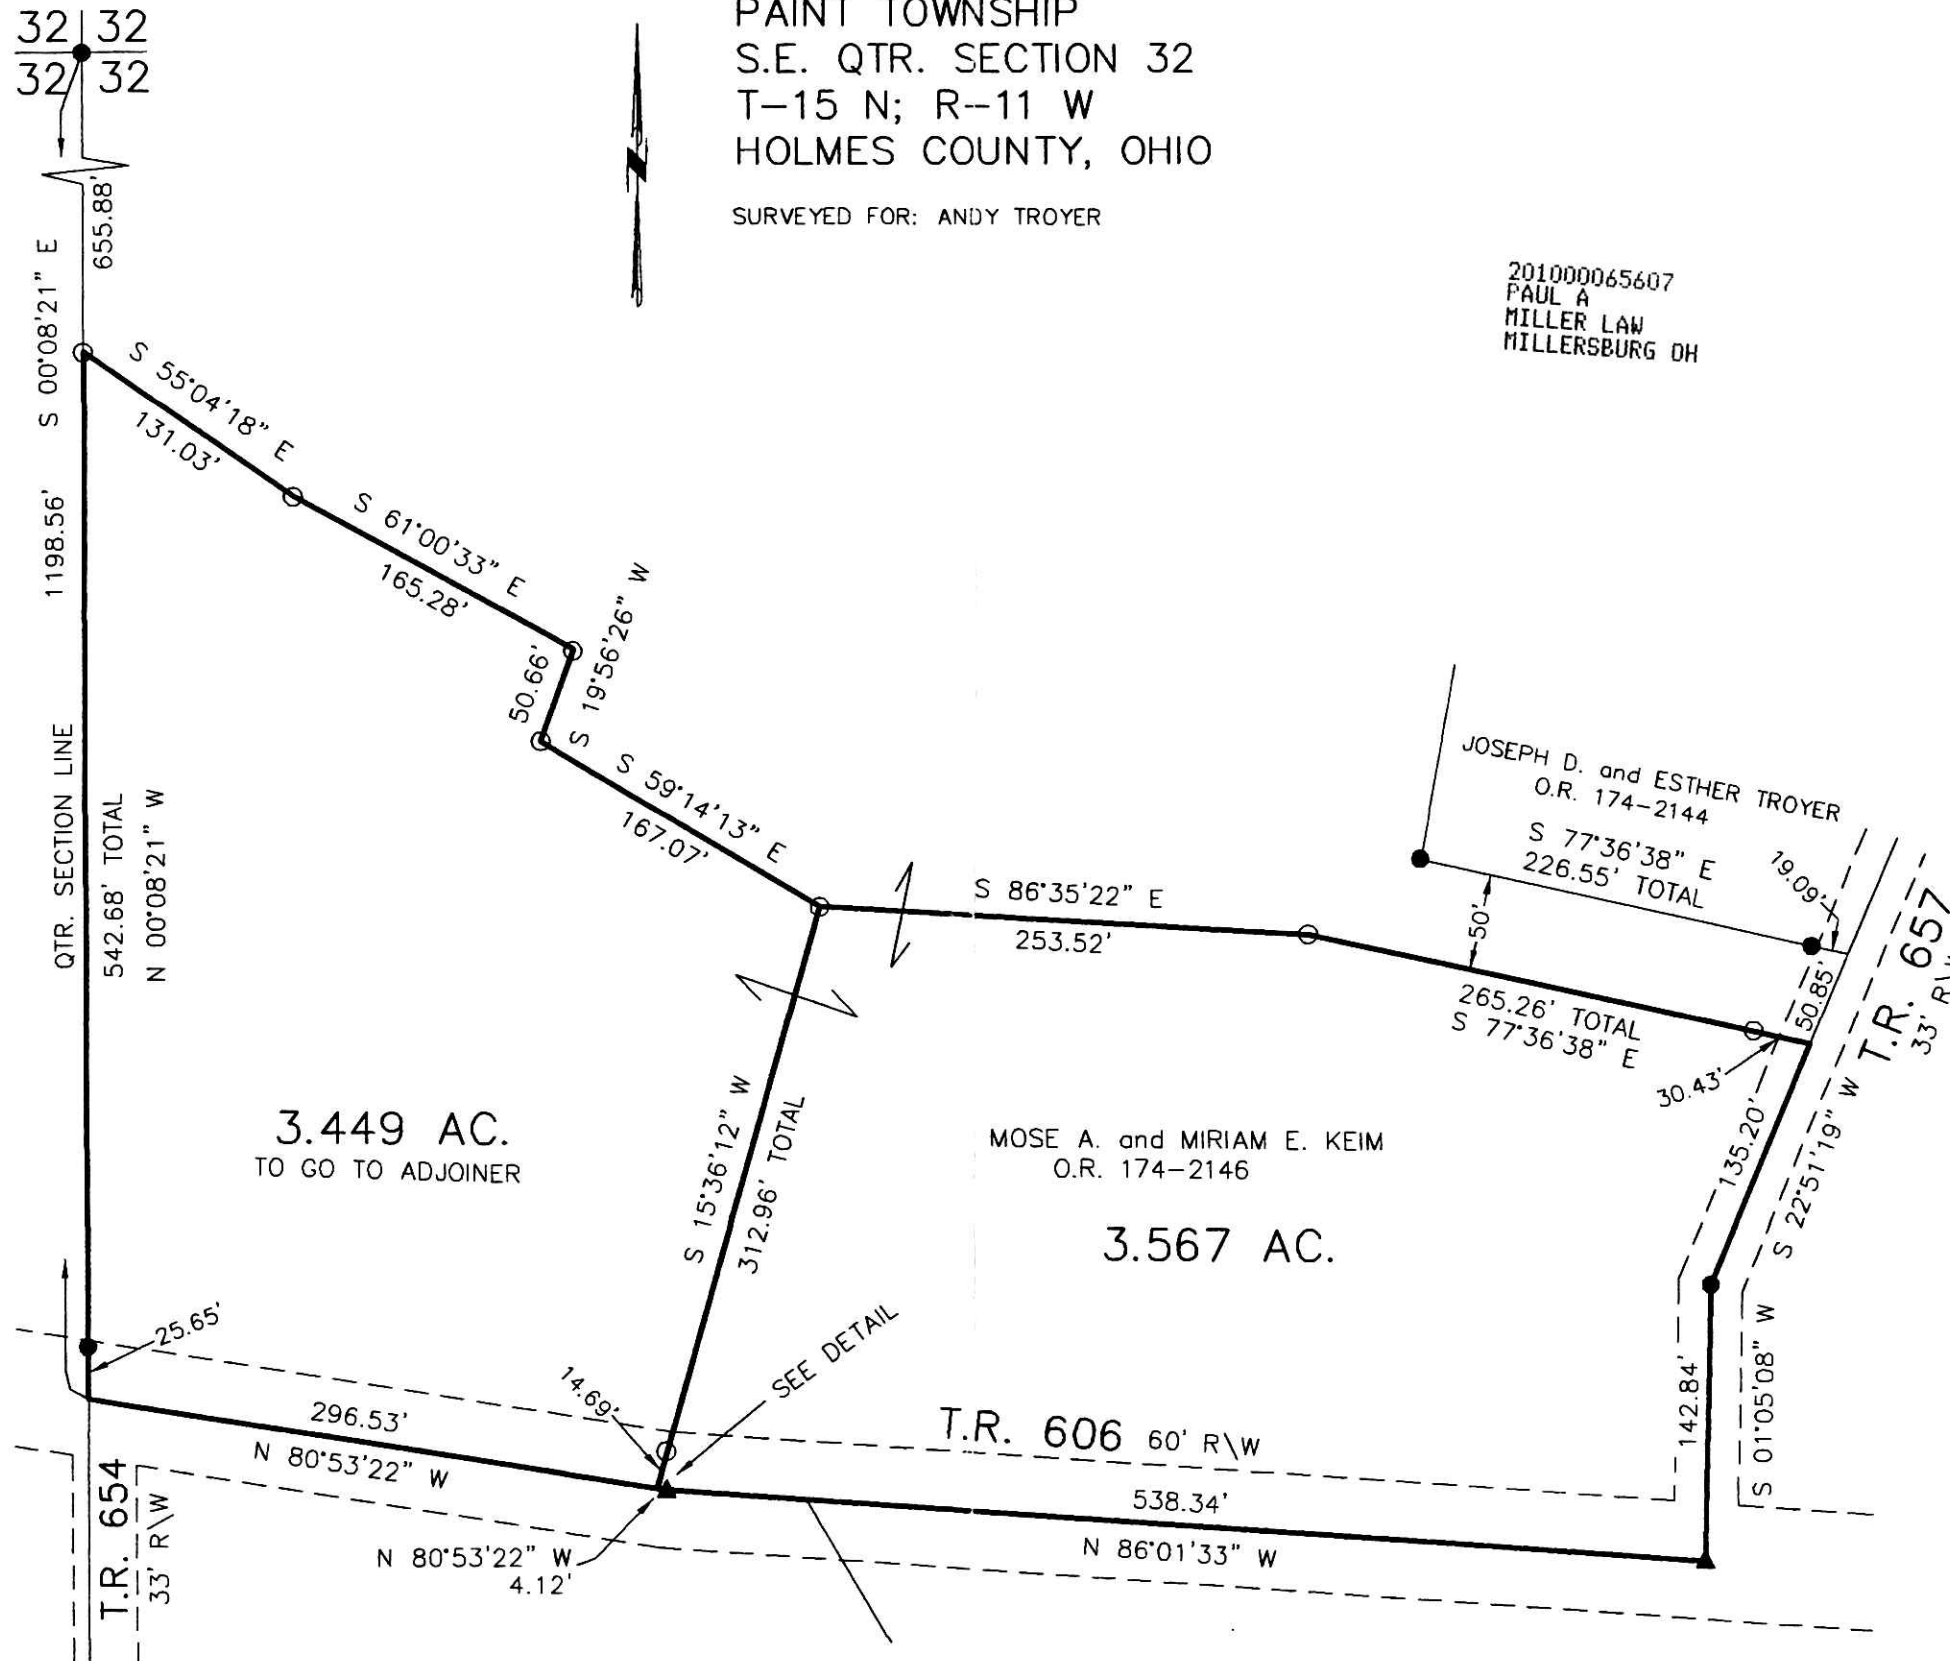

PLAT APPROVED

2/4/2010