

- STONE FOUND
- MAG NAIL FOUND
- ▲ R.R. SPIKE FOUND
- 5/8" REBAR FOUND UNLESS OTHERWISE NOTED
- 5/8" REBAR SET WITH I.D. CAP I.D. CAP MARKED "BAKER 6938"

REFERENCES  
 O.R. VOL. 211 PAGE 2039  
 O.R. VOL. 212 PAGE 2522  
 PLAT VOL. 19 PAGE 1532  
 PLAT VOL. 19 PAGE 301  
 BEARINGS FROM PLAT VOL. 19 PAGE 1532

PAINT TOWNSHIP  
 FRACTIONAL SECTION 1  
 T-14 N; R-11 W  
 HOLMES COUNTY, OHIO

SURVEYED FOR: FIRMAN MAST

201000065638  
 Filed for Record in  
 HOLMES COUNTY, OH  
 ANITA HALL, COUNTY RECORDER  
 03-29-2010 At 10:55 am.  
 SMALL PLAT 40.00  
 OR Book 19 Page 1663 - 1663

OR 217 p 976


APPROVED FOR TRANSFER ONLY  
 NO SUBDIVISION PLAT REQUIRED  
 (S.H.C. 711.001 & 711.131  
 Lot(s) not for building unless  
 approved by Board of Health.  
 HOLMES CO. PLANNING COMM.  
 By JB Date 3-24-10

201000065638  
 CRITCHFIELD...  
 & JOHNSTON ATTYS  
 MILLERSBURG OH



I CERTIFY THIS SURVEY TO BE CORRECT  
 TO THE BEST OF MY KNOWLEDGE.  
*Donald C. Baker*  
 DONALD C. BAKER P.S. 6938  
 DATE: FEB. 3, 2010  
 FDB/KES  
 FILE NAME: WORK3\S-32-10

⊙ DONALD C. BAKER SURVEYING  
 138 N. CLAY STREET  
 MILLERSBURG, OHIO 44654  
 PH. 330-674-4788  
 FAX 330-674-6027

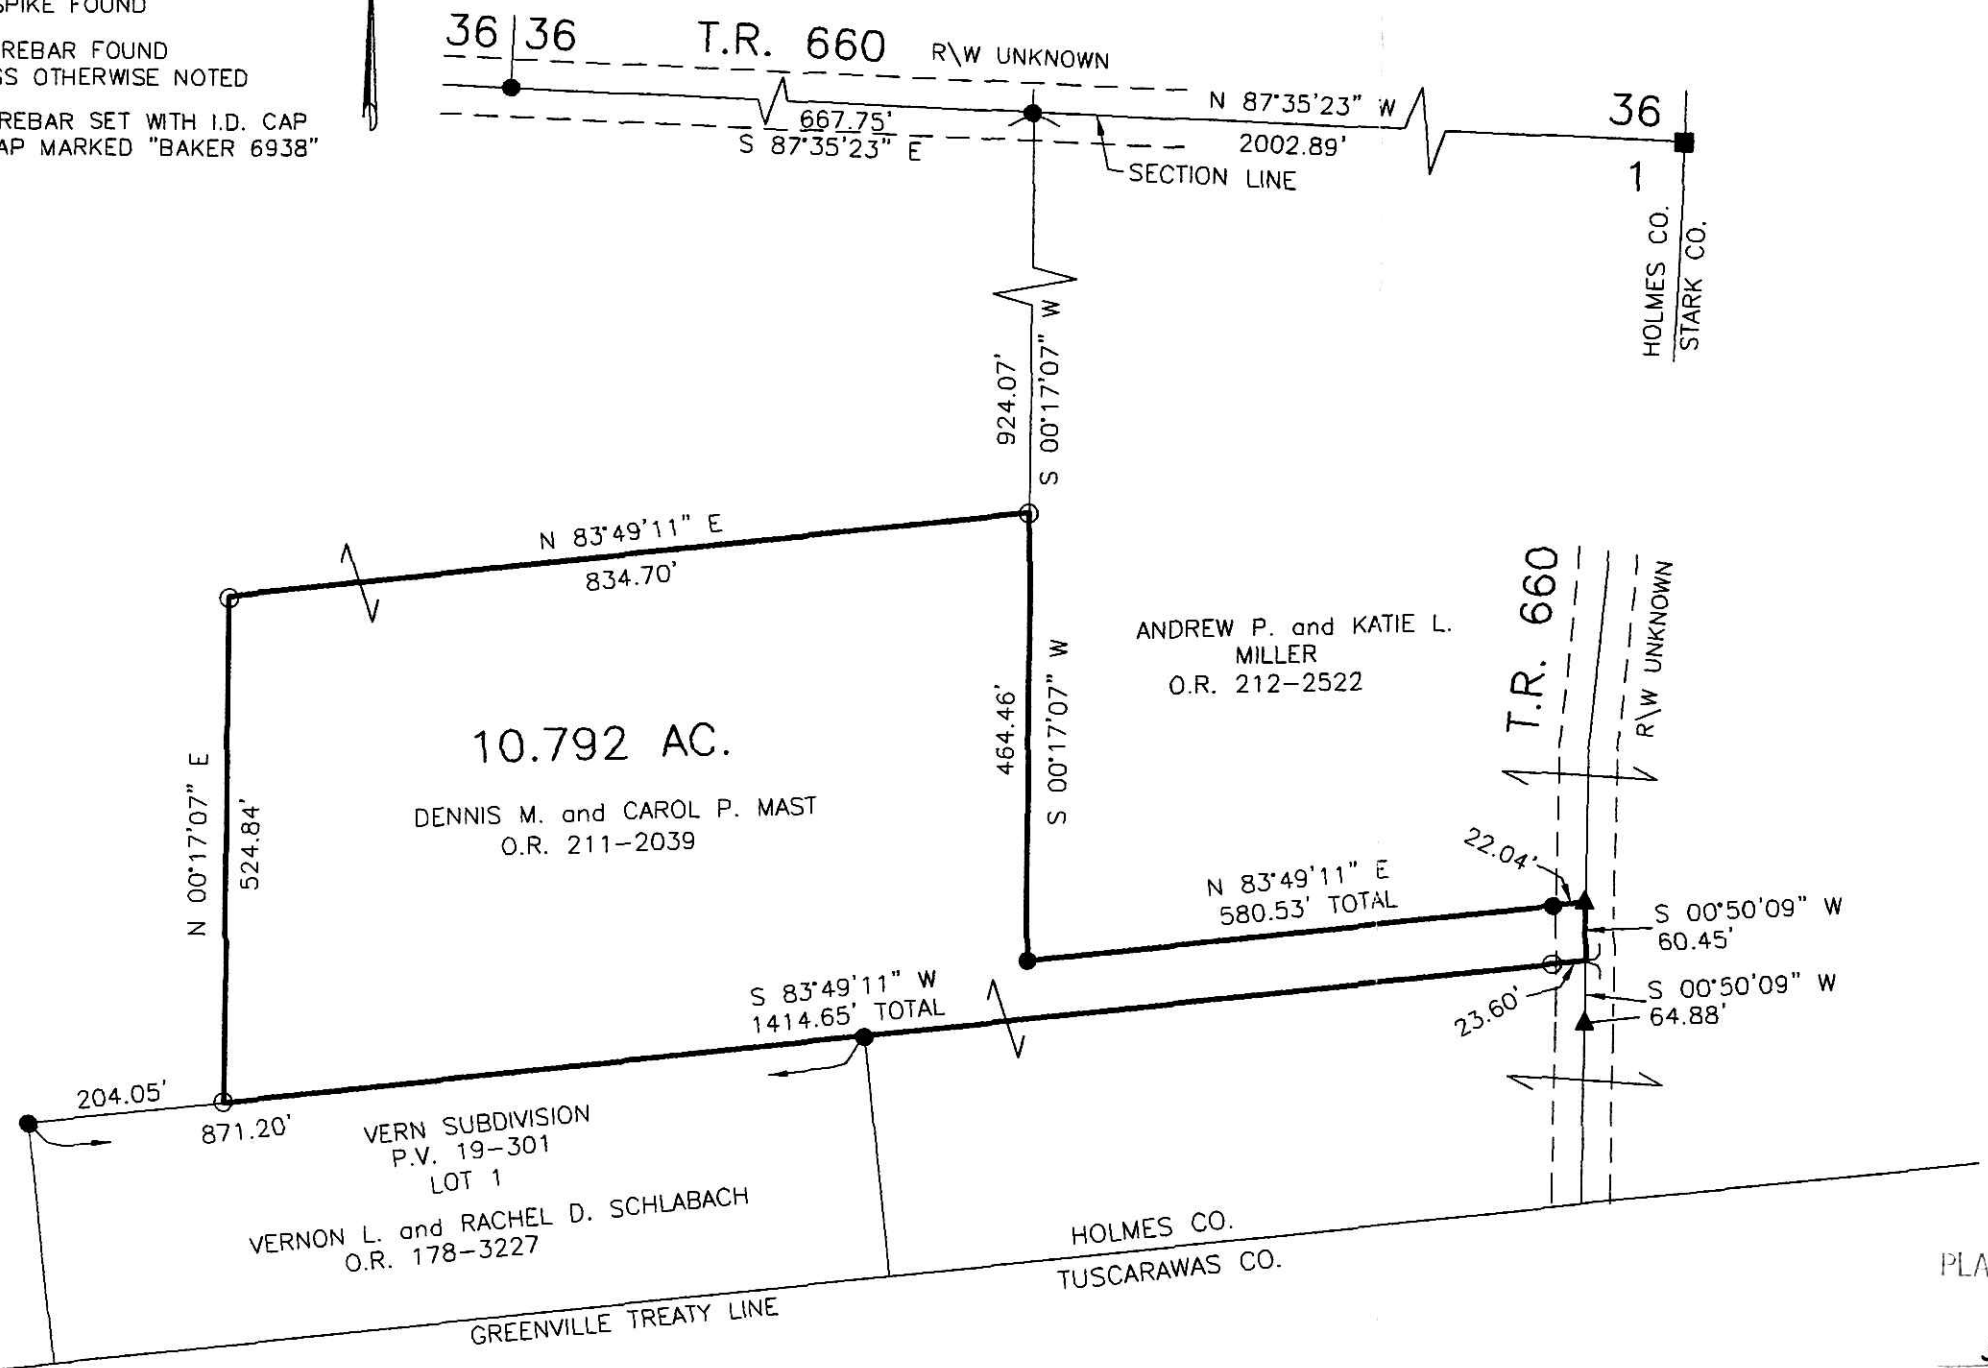

PLAT APPROVED  
3/24/2010