


VILLAGE OF WINESBURG
 PART OF OUTLOT 24
 PAINT TOWNSHIP
 3RD. QTR., LOT 38
 T-10 N; R-4 W
 HOLMES COUNTY, OHIO

201000065715
 FRENCH RIDGE
 TITLE
 MILLERSBURG OH

201000065715
 Filed for Record in
 HOLMES COUNTY, OH
 ANITA HALL, COUNTY RECORDER
 04-01-2010 At 12:42 pm.
 SMALL PLAT 40.00
 DR Book 19 Page 1664 - 1664

OR 217p 1337

SURVEYED FOR: AMANDA AMES

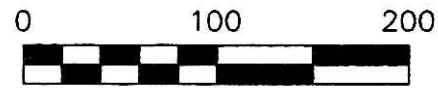

SCALE: 1"=100'

- ▲ R.R. SPIKE FOUND
- 5/8" REBAR FOUND UNLESS OTHERWISE NOTED
- 5/8" REBAR SET WITH I.D. CAP I.D. CAP MARKED "BAKER 6938"

REFERENCES


- DEED VOL. 263 PAGE 195
- DEED VOL. 279 PAGE 753
- O.R. VOL. 213 PAGE 2667
- O.R. VOL. 196 PAGE 2530
- PLAT VOL. 10 PAGE 108
- PLAT VOL. 5 PAGE 130
- PLAT VOL. 14 PAGE 777
- PLAT VOL. 14 PAGE 342
- PLAT VOL. 15 PAGE 142
- PLAT VOL. 16 PAGE 618

BEARINGS FROM
 PLAT VOL. 14 PAGE 342



I CERTIFY THIS SURVEY TO BE CORRECT TO THE BEST OF MY KNOWLEDGE.

Donald C. Baker
 DONALD C. BAKER P.S. 6938
 DATE: MARCH 8, 2010
 FDB\ERZ
 FILE NAME: WORK3\S-70-10

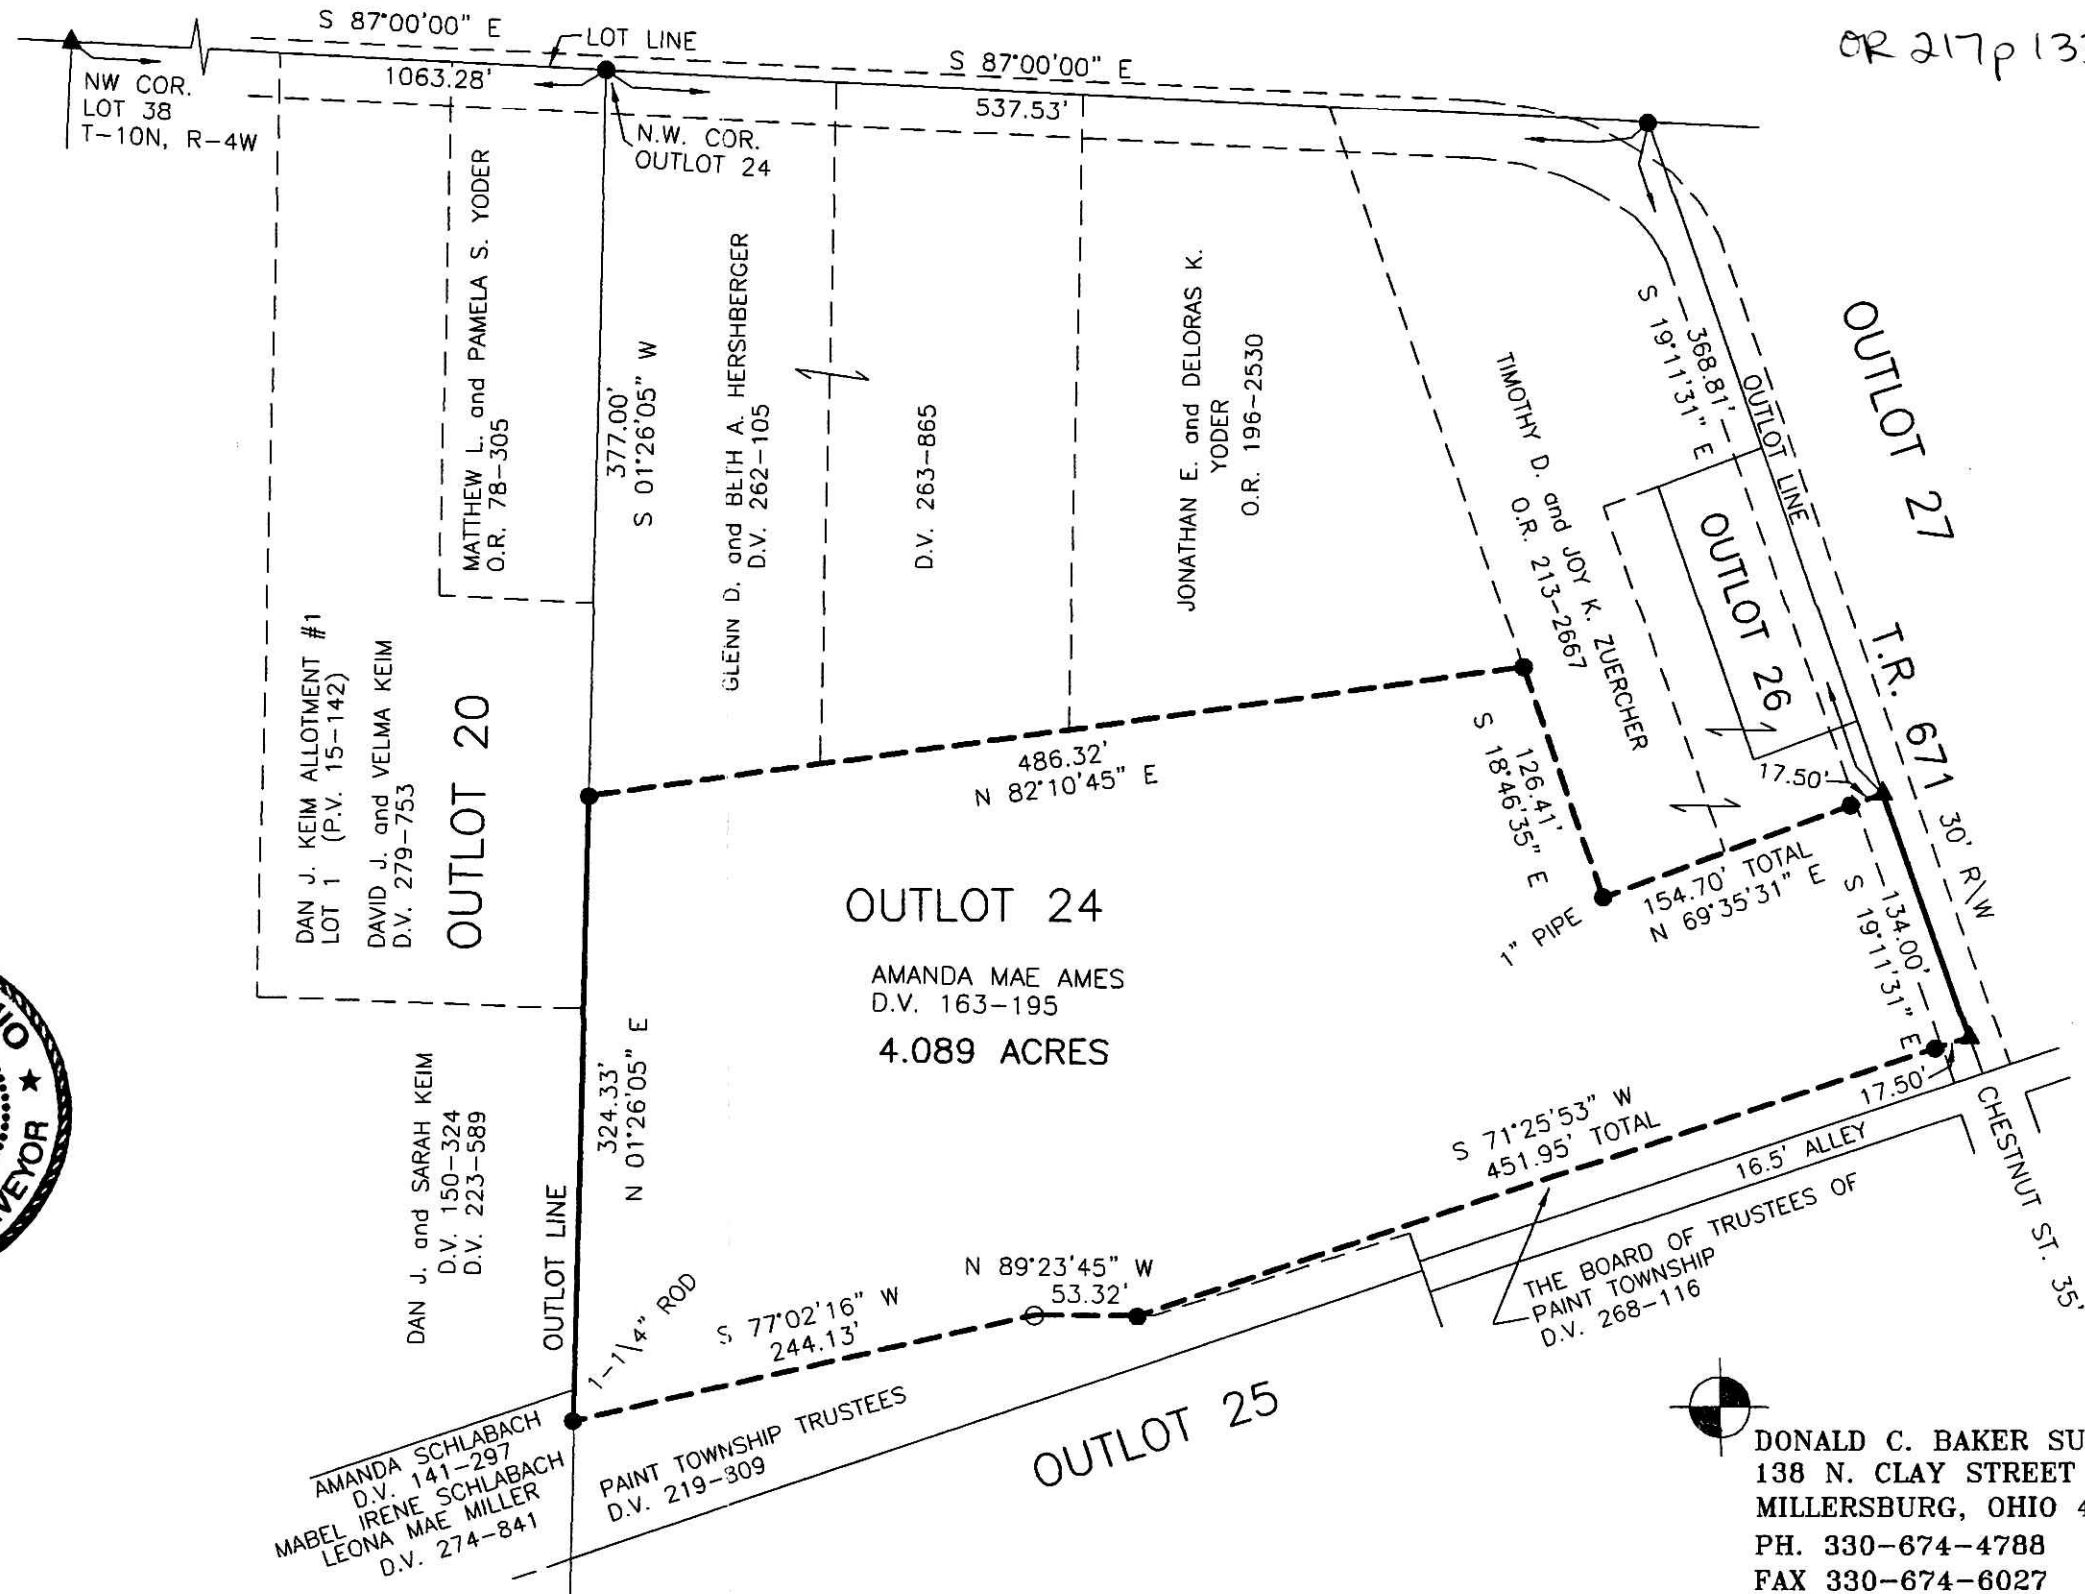

DONALD C. BAKER SURVEYING
 138 N. CLAY STREET
 MILLERSBURG, OHIO 44654
 PH. 330-674-4788
 FAX 330-674-6027

PLAT APPROVED
 3/29/2010 *[Signature]*