


Instrument 20100065734 DR Book Page 19 1667

20100065734 CRITCHFIELD... & JOHNSON ATTYS HILLERSBURG OH


LOT 1052 15.605 AC.
- PHASE 1 0.905 AC.
RESIDUE 14.700 AC.

20100065734 Filed for record in HOLMES COUNTY, OH ANITA HALL, COUNTY RECORDER 04-05-2010 AT 11:35 am. PLAT MED 43.20 DR Book 19 Page 1667 - 1668 CR 217, 1419

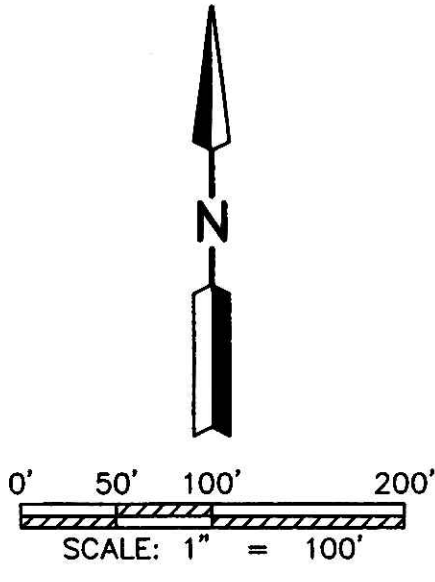

- ✕ SPIKE FOUND
- 5/8" REBAR W/ I.D. CAP FOUND 'SHAMP'
- ✕ MONUMENT SPIKE SET
- 5/8" REBAR SET WITH I.D. CAP MARKED SJL INC

L=365.34'
R=469.77'
Δ=44°33'32"
B=N68°13'40"E
C=356.20'

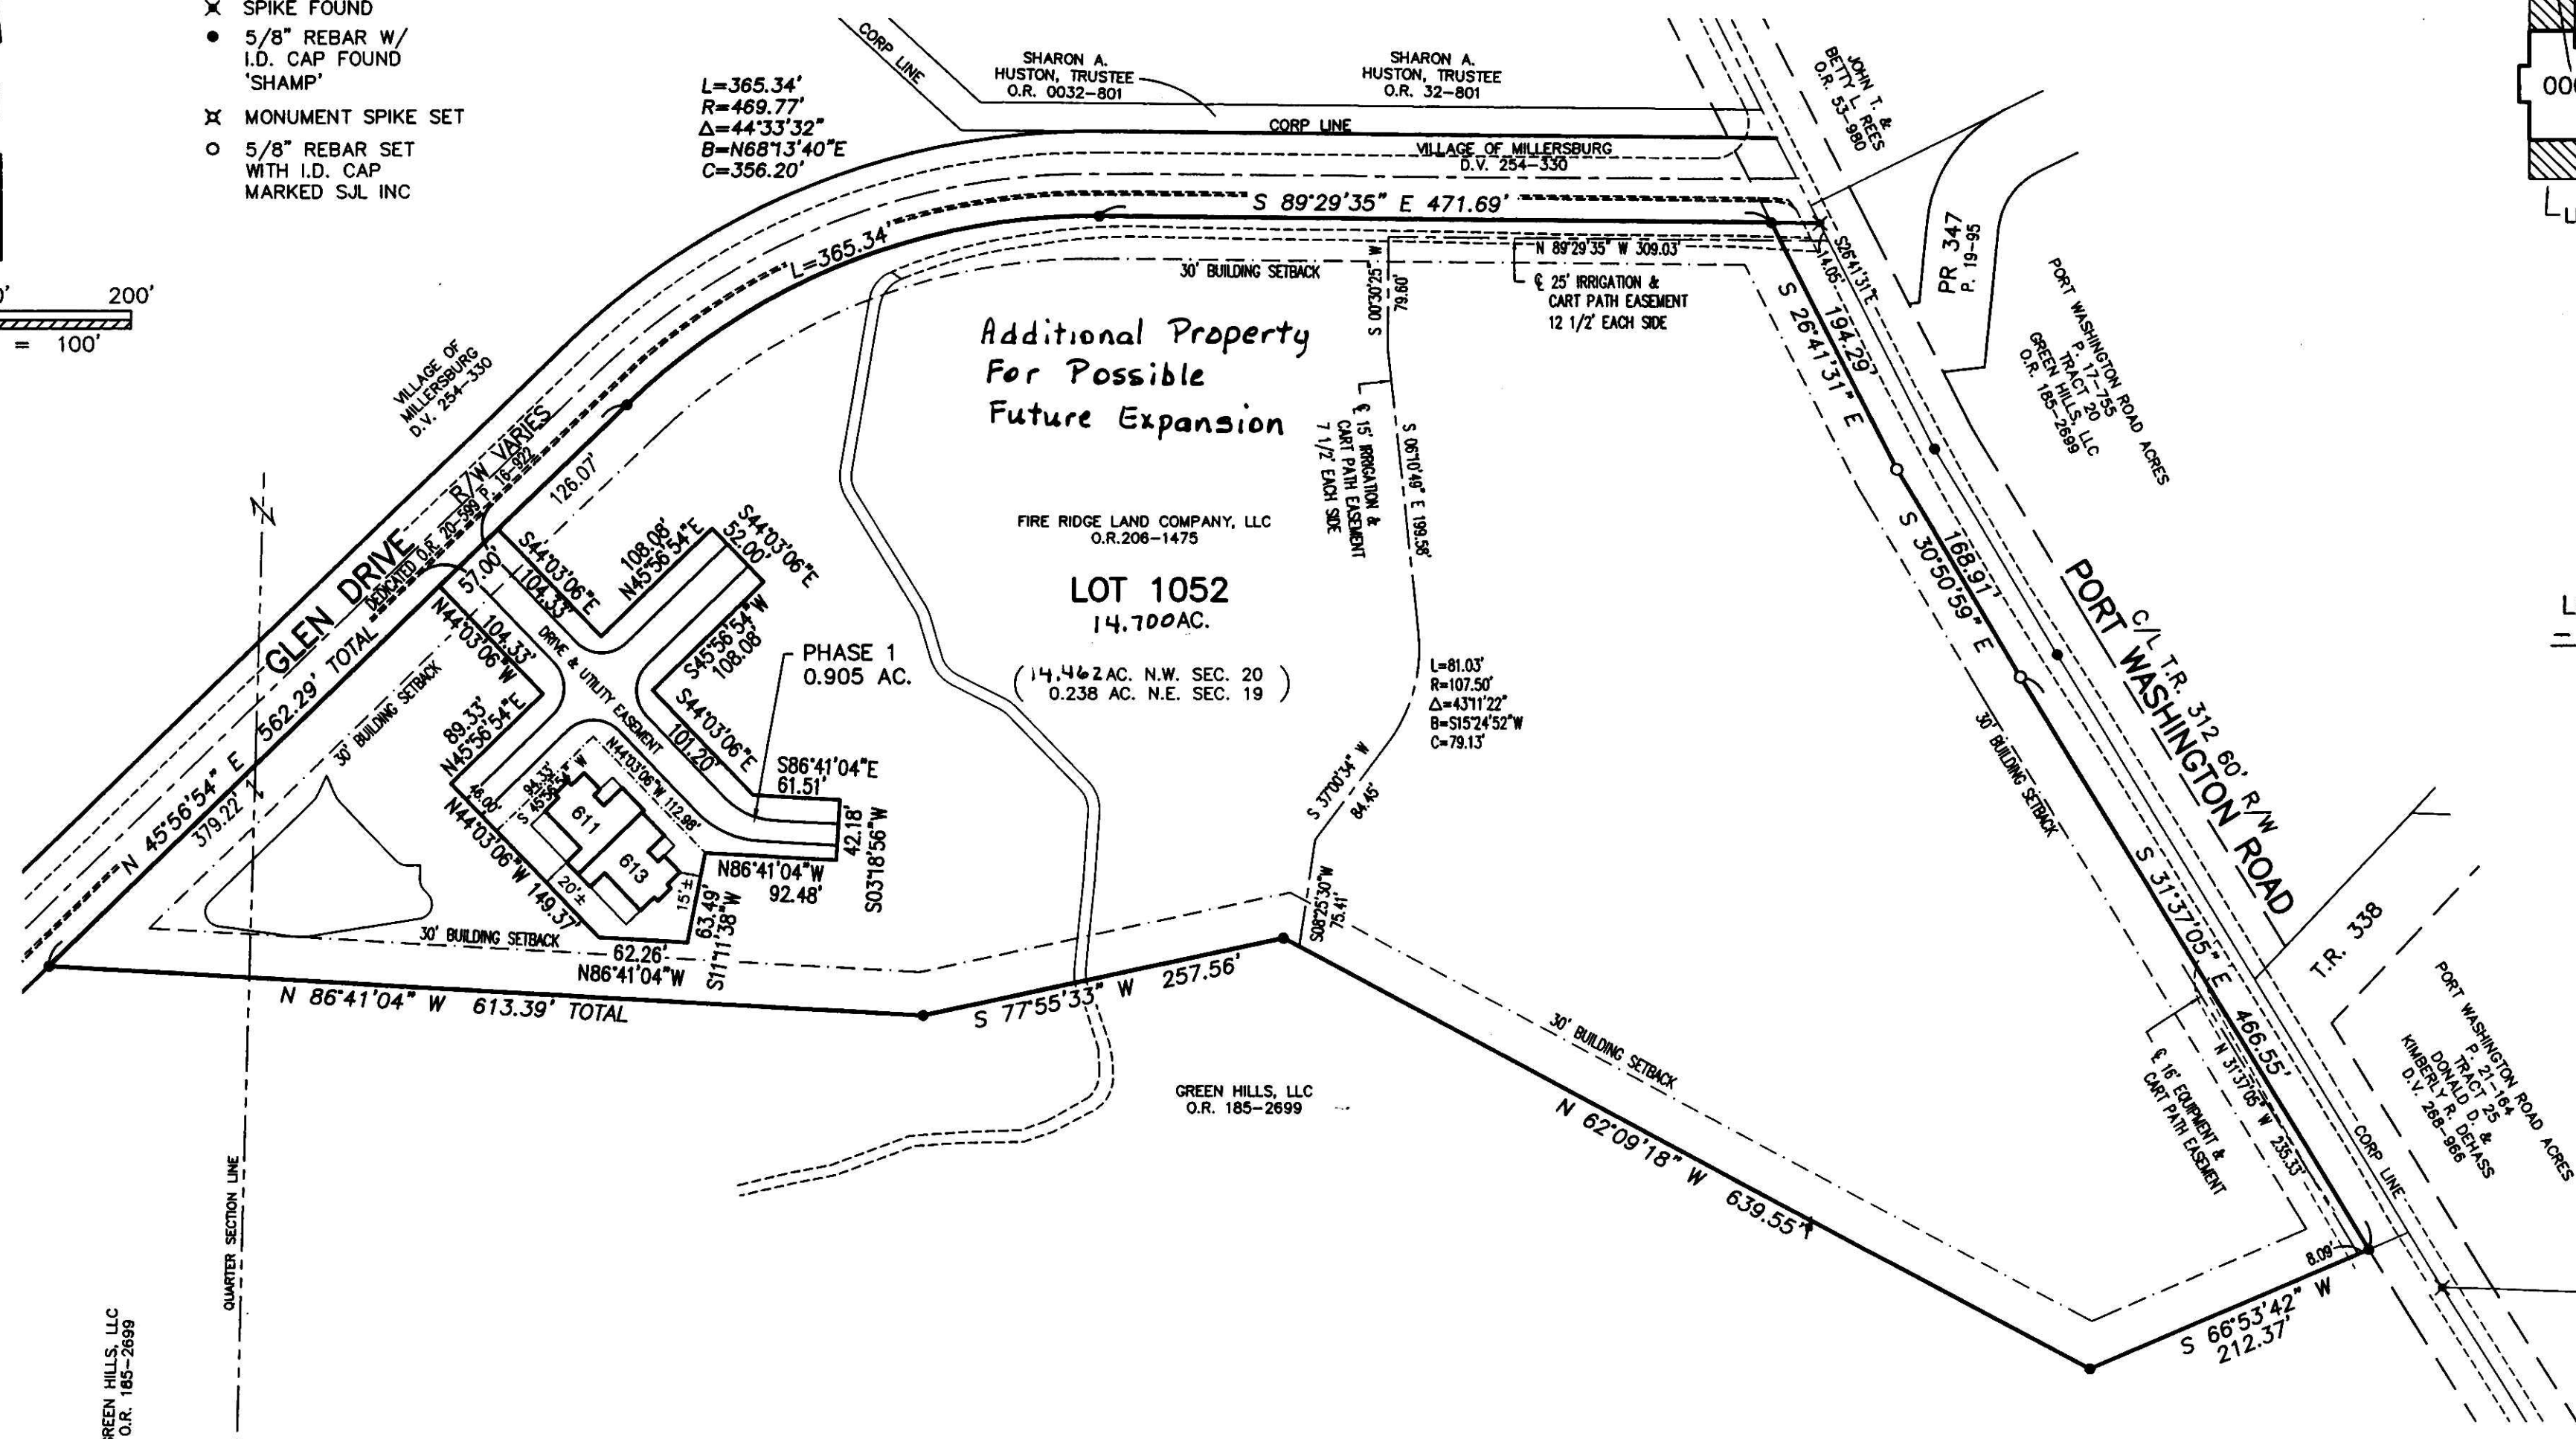

GREEN HILLS, LLC
O.R. 185-2699


19 20
19 20

LEGEND

UNIT	PLAN	LIVING	BASEM'T	GARAGE	TOTALS
611	BARRINGTON	1694 SF.	1694 SF.	578 SF.	3960 SF.
613	BARRINGTON	1694 SF.	1694 SF.	528 SF.	3916 SF.

REFERENCE SURVEY
Survey of a 16.172 AC. parcel by Jim Shamp of Heartland Surveying, Inc.

SURVEYOR'S DECLARATION: I declare that this plan was prepared from an actual survey. That the same shows graphically, insofar as possible, the location of the boundaries, the layout, location and dimensions of units and of the buildings, the location and layout of limited common elements, the location and layout of common elements, and the location of appurtenant easements, if any.

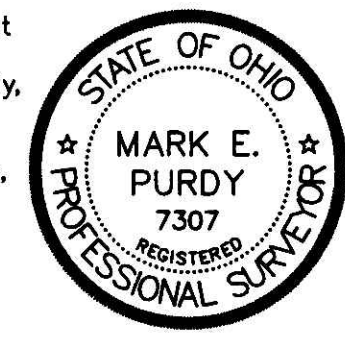

Mark E. Purdy
Mark E. Purdy, P.S. 7307
3-31-10
Date

ENGINEER'S DECLARATION: I declare that this plan was prepared from an actual survey. That the same shows graphically, insofar as possible, the location of the boundaries, the layout, location and dimensions of units and of the buildings, the location and layout of limited common elements, the location and layout of common elements, and the location of appurtenant easements, if any.



John A. Long
John A. Long, P.E. 67239
3-31-10
Date

SHAFFER, JOHNSTON, LICHTENWALTER & ASSOCIATES, INC.
Consulting Engineers & Surveyors
3477 Commerce Parkway, Suite C
Wooster, Ohio 44691
TEL (330) 345-6377 FAX (330) 345-6725 EMAIL sjl@sjl-inc.com

DRAWN C. Fab	CHECKED	SCALE = 1" = 100'	DATE 03/31/10
DWG NO: EW-23328A	JOB NO: EW-23328A	SHEET 1 OF 1	

TRANSFER NOT NECESSARY
DATE 4-5-10
AUDITOR *J. Miller*