

KNOX TOWNSHIP
2ND. QTR.
LOTS 5 & 6
T-9 N; R-9 W
HOLMES COUNTY, OHIO

SURVEYED FOR: MARION MARTIN


REFERENCES

- DEED VOL. 222 PAGE 274
- DEED VOL. 255 PAGE 420
- O.R. VOL. 214 PAGE 173
- O.R. VOL. 202 PAGE 317
- O.R. VOL. 214 PAGE 2430
- O.R. VOL. 213 PAGE 345
- PLAT VOL. 5 PAGE 104
- PLAT VOL. 2 PAGE 246
- PLAT VOL. 14 PAGE 478
- PLAT VOL. 17 PAGE 358
- BEARINGS FROM
PLAT VOL. 17 PAGE 358




I CERTIFY THIS SURVEY TO BE CORRECT TO THE BEST OF MY KNOWLEDGE.

Eric R. Zaugg
ERIC R. ZAUGG P.S. 8309
DATE: FEB. 24, 2010
ERZ\ALG
FILE NAME: WORK3\S-21-10

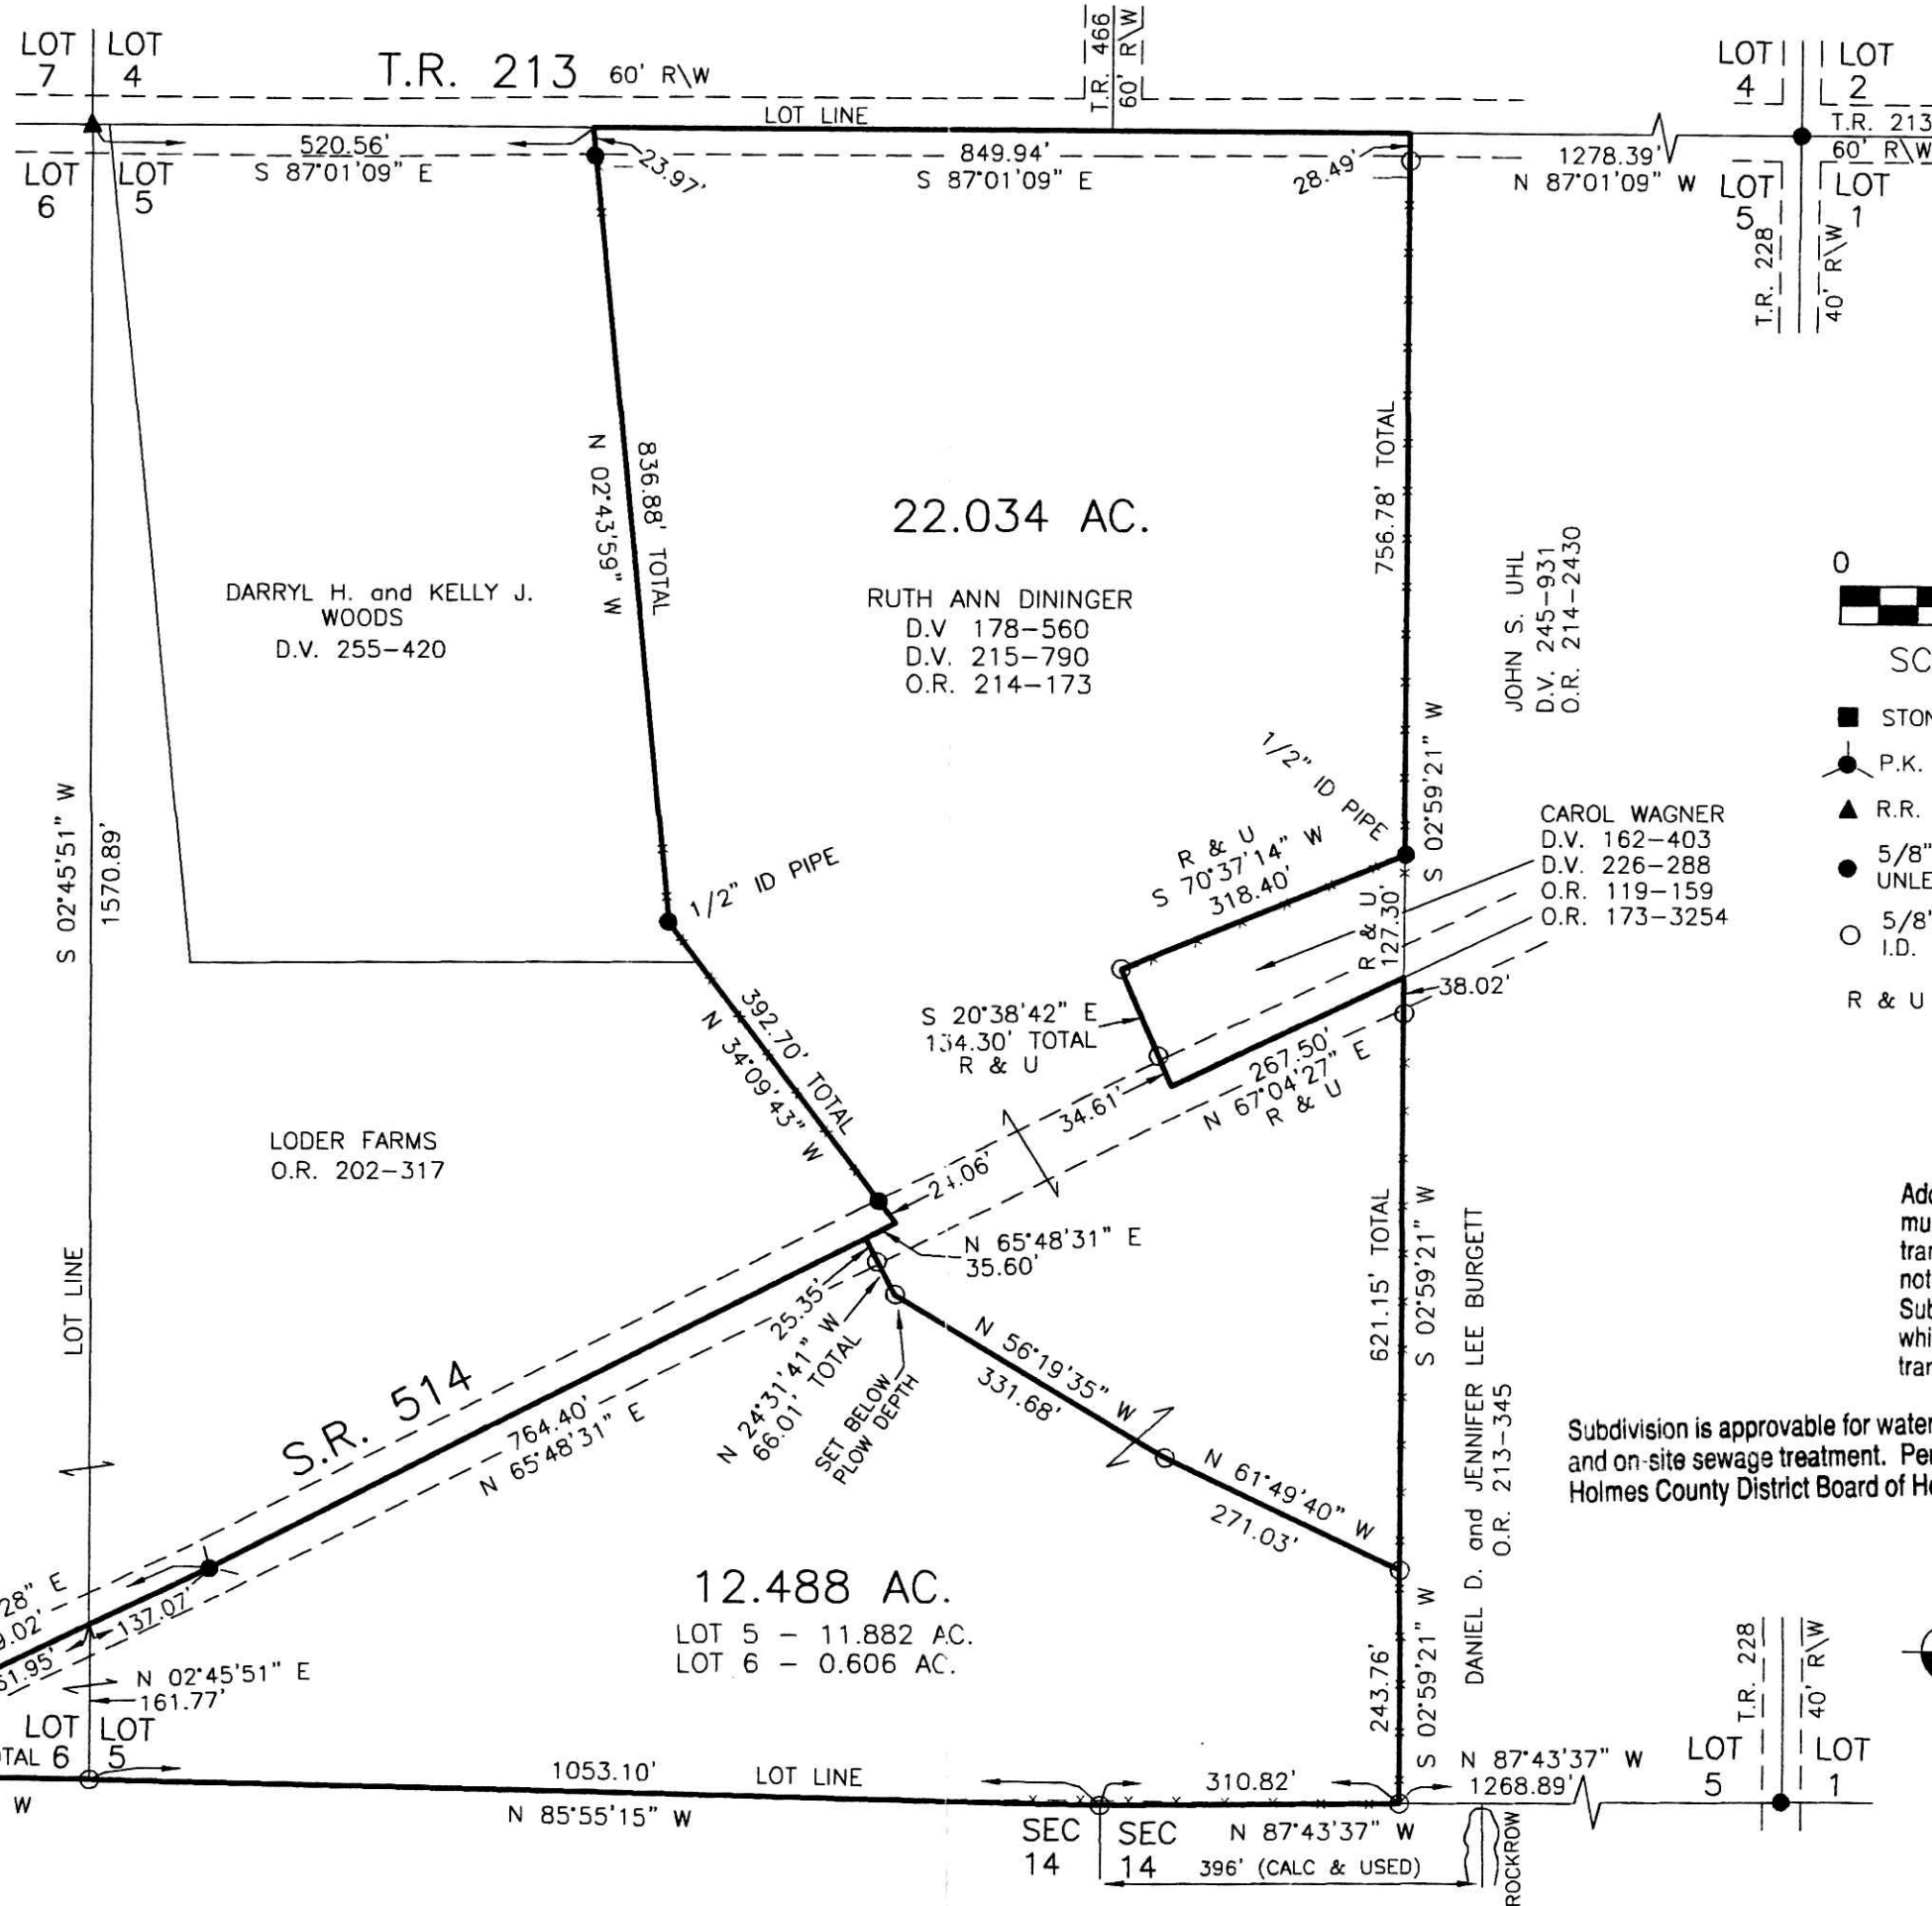

201000066104
Filed for Record in
HOLMES COUNTY, OH
ANITA HALL, COUNTY RECORDER
05-03-2010 At 03:03 pm.
SMALL PLAT 40.00
OR Book 19 Page 1685 - 1685
ORV 217 pages 3494/3496/3500

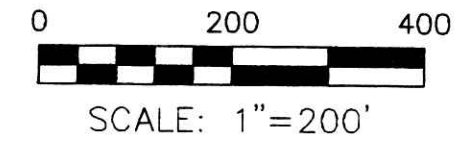

- STONE FOUND
- P.K. NAIL FOUND
- ▲ R.R. SPIKE FOUND
- 5/8" REBAR FOUND
- 5/8" REBAR SET WITH I.D. CAP
- I.D. CAP MARKED "BAKER 6938"
- R & U - RECORD & USED

201000066104
FRENCH RIDGE TITLE
MILLERSBURG OH 44654

Additional approval for this and any adjacent properties must be requested and granted prior to any future transfers by deed. Recording of this document does not waive the requirements of local Health District, Subdivision Regulations or other governing authorities which may be in effect at the time of any future deed transfer.

Subdivision is approvable for water wells and on-site sewage treatment. Per Holmes County District Board of Health

PLAT APPROVED

4/29/2010

DONALD C. BAKER SURVEYING
138 N. CLAY STREET
MILLERSBURG, OHIO 44654
PH. 330-674-4788
FAX 330-674-6027