

REFERENCES:


DEED VOL. 250 PAGE 408  
DEED VOL. 281 PAGES 756  
PLAT VOL. 14 PAGE 584  
PLAT VOL. 16 PAGE 902  
PLAT VOL. 6 PAGE 18  
BEARINGS FROM PLAT VOL. 14 PAGE 584

RICHLAND TOWNSHIP  
N.E. & N.W. QTRS. SECTION 4  
T-8 N; R-8 W  
HOLMES COUNTY, OHIO  
SURVEYED FOR: DALE KELLER


Instrument 201000066211 DR Book Page 19 1688

201000066211  
Filed for Record in  
HOLMES COUNTY, OH  
ANITA HALL, COUNTY RECORDER  
05-10-2010 At 12:26 pm.  
SMALL PLAT 40.00  
OR Book 19 Page 1688 - 1688


CRV 218 page 486

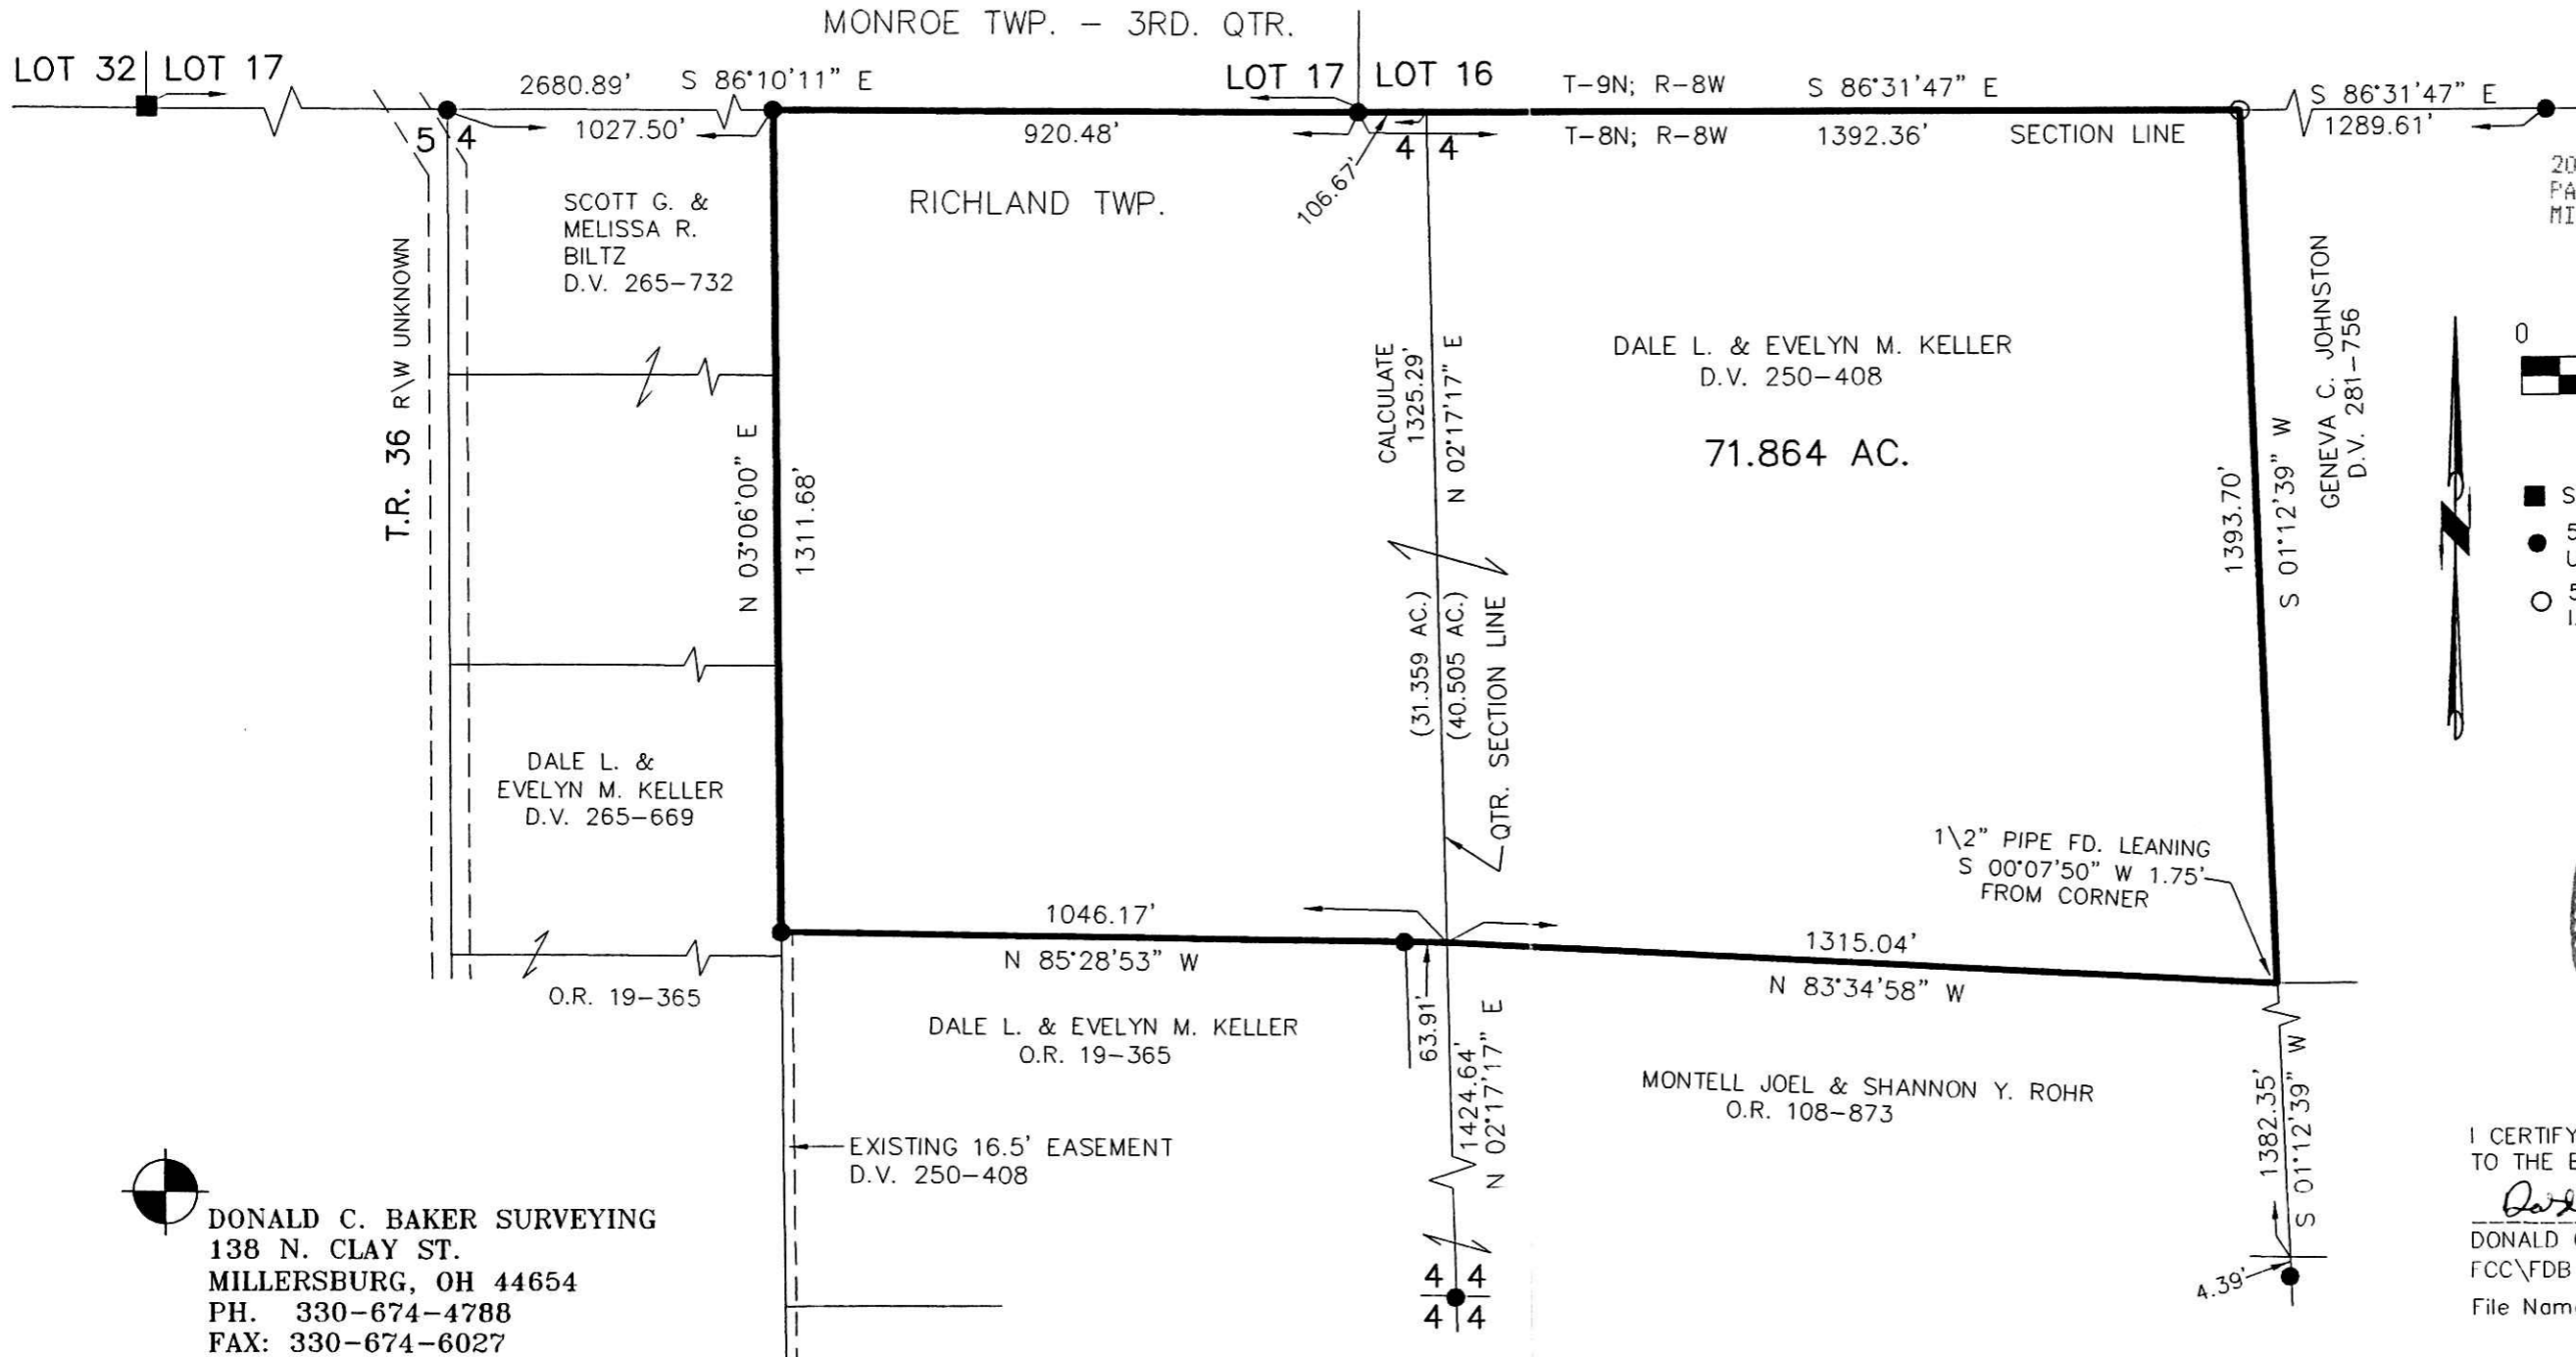

201000066211  
PAUL MILLER LAW OFFICE  
MILLERSBURG OH 44654

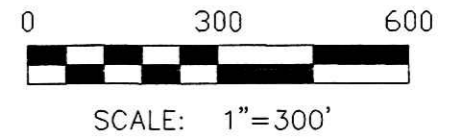

- STONE FOUND
- 5/8" REBAR FOUND UNLESS OTHERWISE NOTED
- 5/8" REBAR WITH I.D. CAP SET I.D. CAP MARKED "BAKER 6938"

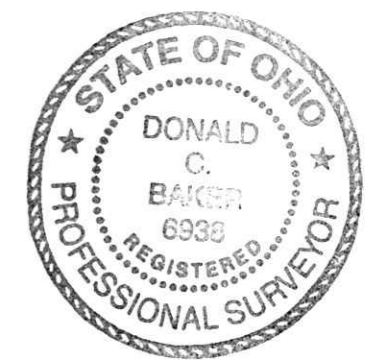

I CERTIFY THIS SURVEY TO BE CORRECT TO THE BEST OF MY KNOWLEDGE.

*Donald C. Baker*  
DONALD C. BAKER PS 6938  
FCC\FDB DATE: DEC. 9, 2005  
File Name: C:\JOBS\S-286-05\ERZ

PLAT APPROVED

*4/13/2010*

DONALD C. BAKER SURVEYING  
138 N. CLAY ST.  
MILLERSBURG, OH 44654  
PH. 330-674-4788  
FAX: 330-674-6027