


Instrument 201000066231 OR Book Page 19 1690
 201000066231
 Filed for Record in
 HOLMES COUNTY, OH
 ANITA HALL, COUNTY RECORDER
 05-11-2010 AT 10:56 am.
 PLAT MED 43.20
 OR Book 19 Page 1690 - 1690
OR 218p 559

201000066231
 FRENCH RIDGE
 TITLE
 MILLERSBURG OH


BERLIN TOWNSHIP
 1ST. QTR., LOT 5
 T-9 N; R-6 W
 HOLMES COUNTY, OHIO

SURVEYED FOR: ARDEN KAUFFMAN

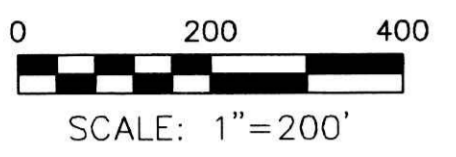

- STONE FOUND
- ▲ R.R. SPIKE FOUND
- 5/8" REBAR FOUND UNLESS OTHERWISE NOTED
- 5/8" REBAR SET WITH I.D. CAP I.D. CAP MARKED "BAKER 6938"

REFERENCES
 DEED VOL. 249 PAGE 440
 DEED VOL. 256 PAGE 991
 O.R. VOL. 120 PAGE 823
 O.R. VOL. 120 PAGE 464
 PLAT VOL. 18 PAGE 356
 BEARINGS FROM PLAT VOL. 18 PAGE 356

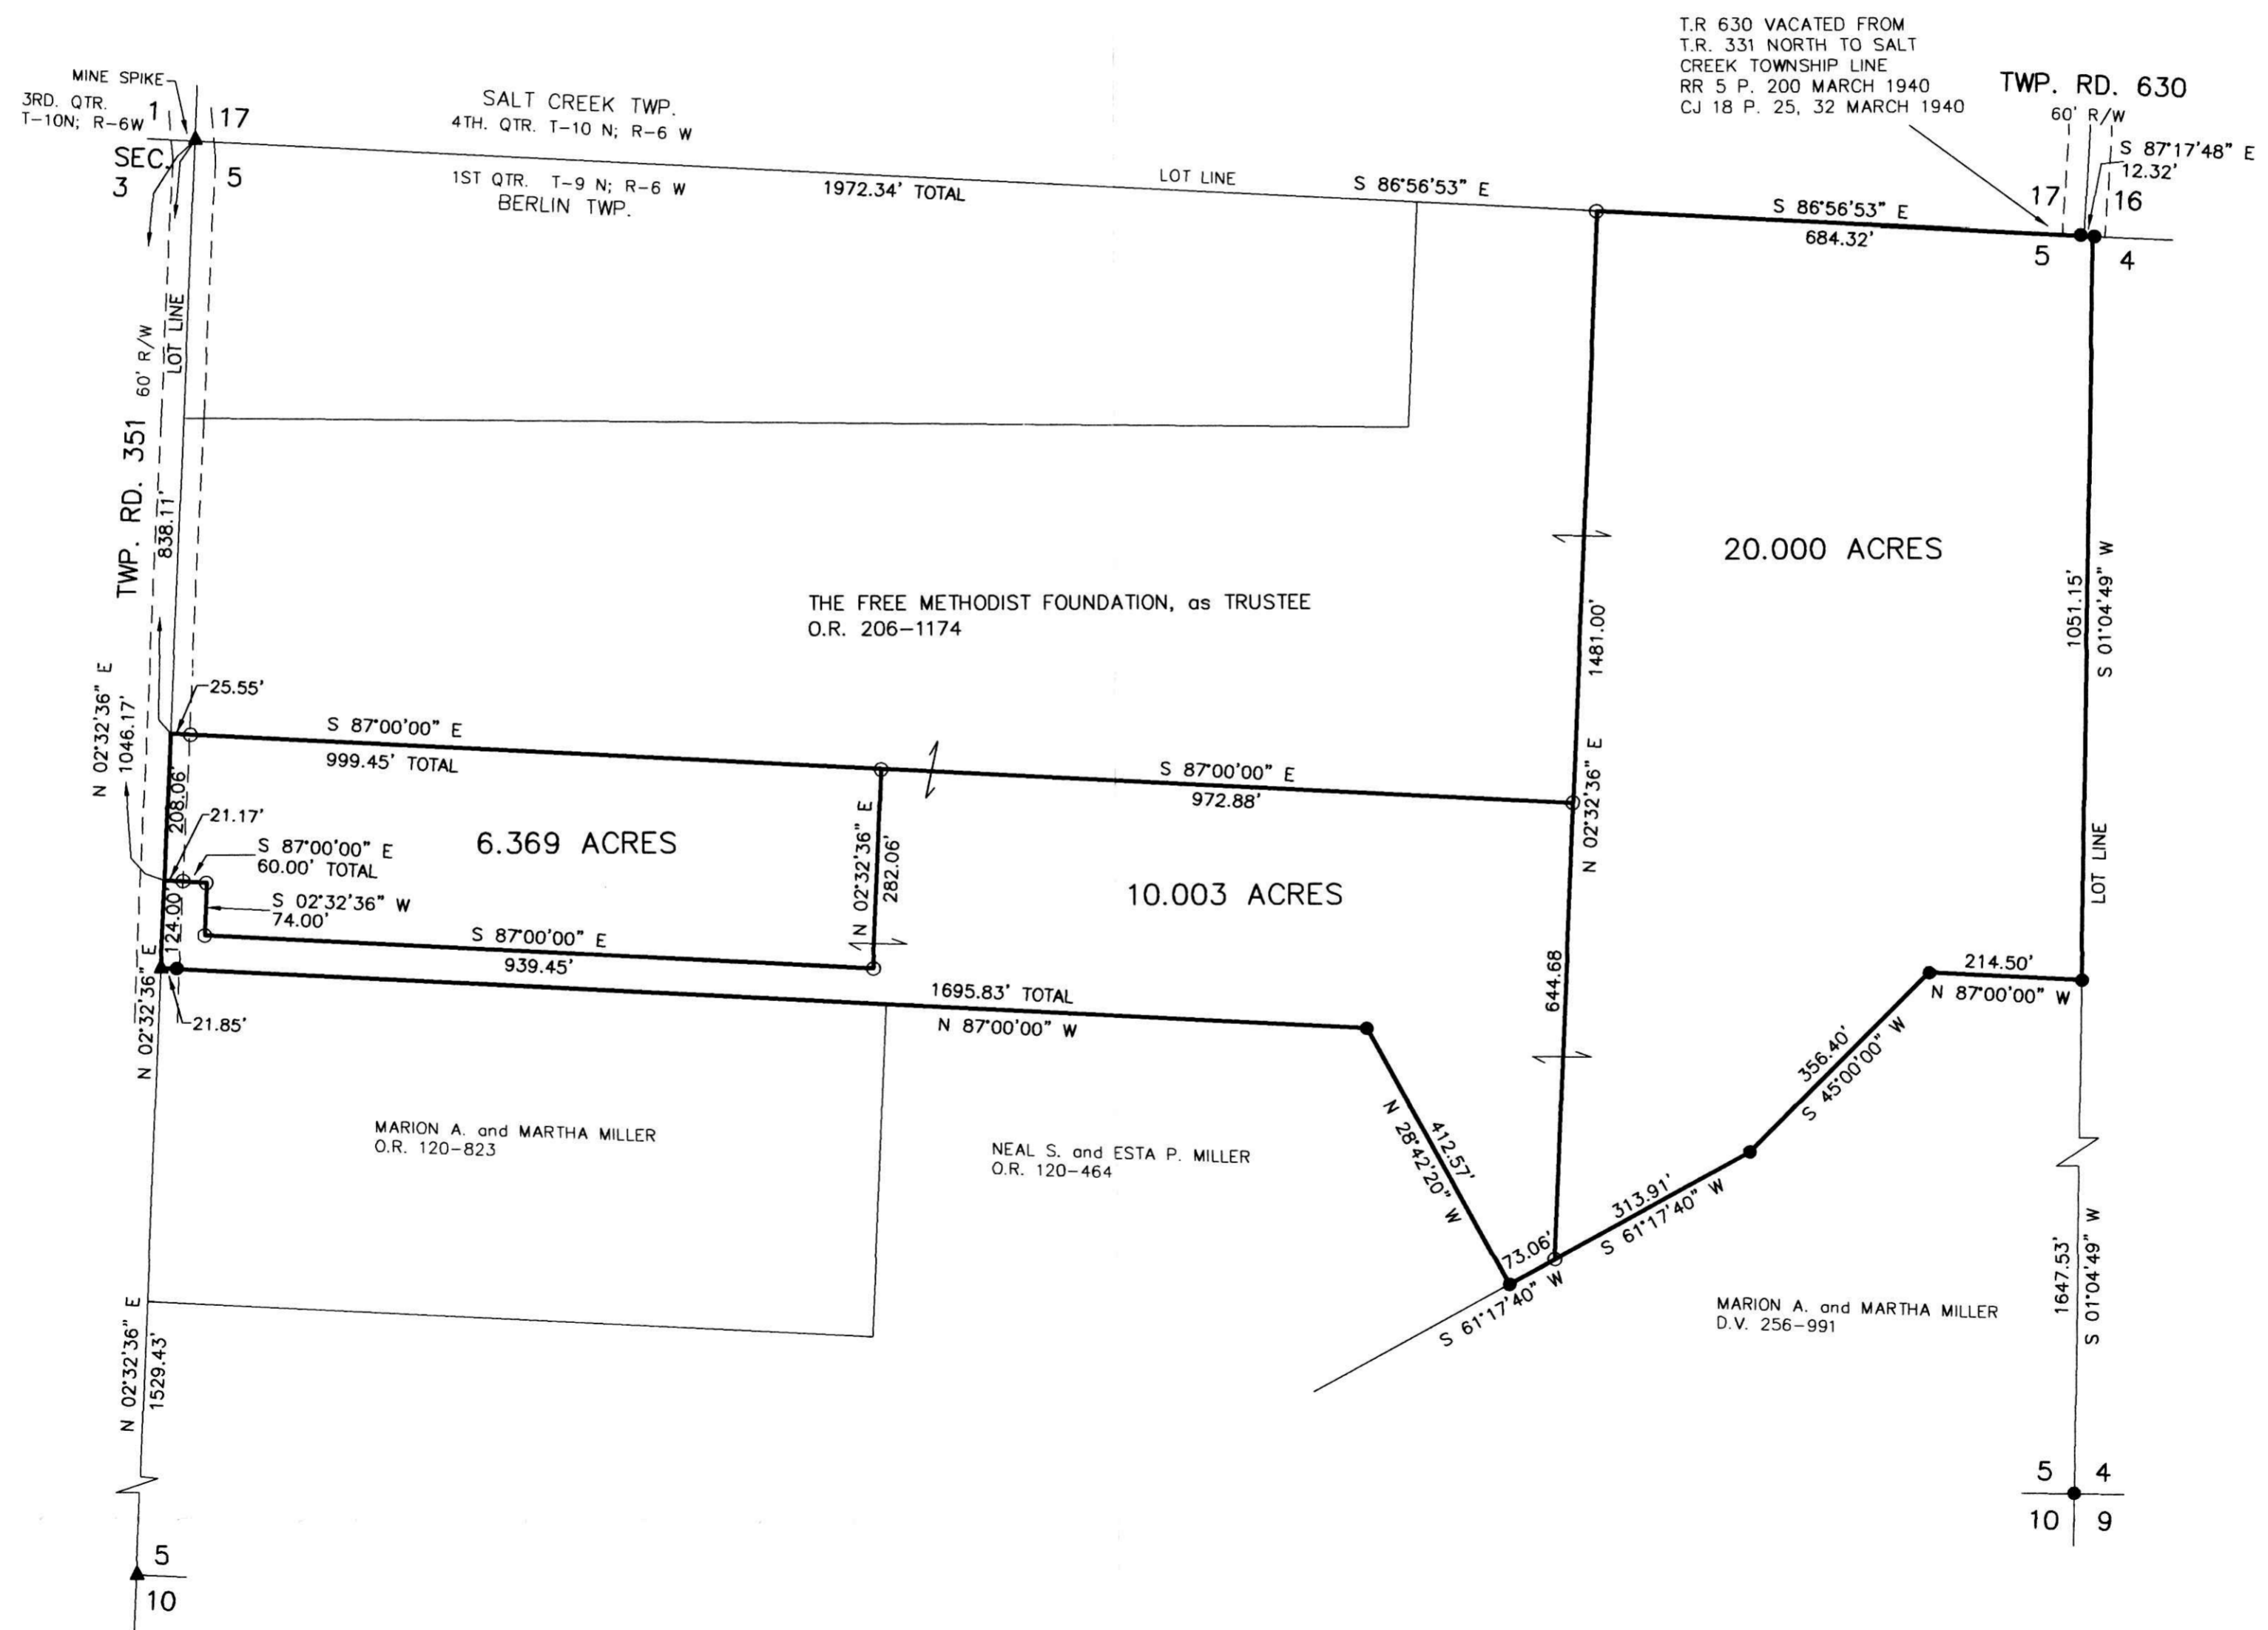

I CERTIFY THIS SURVEY TO BE CORRECT TO THE BEST OF MY KNOWLEDGE.
Donald C. Baker
 DONALD C. BAKER P.S. 6938
 DATE: MARCH 30, 2010
 FDB:ERZ
 FILE NAME: WORK4\S-41-09\08\MD

DONALD C. BAKER SURVEYING
 138 N. CLAY STREET
 MILLERSBURG, OHIO 44654
 PH. 330-674-4788
 FAX 330-674-6027

Additional approval for this and any adjacent properties must be requested and granted prior to any future transfers by deed. Recording of this document does not waive the requirements of local Health District, Subdivision Regulations or other governing authorities which may be in effect at the time of any future deed transfer.

PLAT APPROVED
5/15/2010